



Comhairle Cathrach na Gaillimhe
Galway City Council



September 20, 2010

A Chara,

Re: Seamus Quirke/Bishop O' Donnell Roads Improvement Works

Galway Transportation Unit, Galway City Council wishes to advise that work on the long awaited upgrading works for the Seamus Quirke/Bishop O' Donnell Roads (see overleaf) will commence on Monday September 27, 2010, though road users will not be affected until early October 2010. Coffey Construction Ltd. have been contracted to undertake this project on our behalf and HyderTobin Consulting Engineers are our appointed consultants on the project.

On completion, this scheme will involve an investment of €10 million (approx.) in the Westside area and deliver the following: 2 new general traffic lanes, 2 new bus lanes, 2 metre footways in both directions, new public lighting, landscaping and 2 metre off-road cycle lanes along the route.

Traffic Management

It is expected that work on this project will take 14 months and be completed by the end of 2011. During this time, Galway City Council and Coffey Construction Ltd. aims to minimise disruption to all road users. However, at times, revised traffic and pedestrian management arrangements will be necessary and your cooperation and assistance at these times would be greatly appreciated.

Keeping You Informed

To keep you informed of traffic management arrangements as they change during construction of this project, Galway Transportation Unit will provide regular updates via:

- Local radio and newspapers
- Home page of www.galwaycity.ie and
- Email updates to key stakeholders operating in the Westside area e.g. Westside Community Centre, Westside Resource Centre and Westside Library etc.


I wish to take this opportunity to thank you in advance for your co-operation and support during the construction of this much-needed infrastructure for the City. Should you have any questions in relation to this project contact Galway Transportation Unit by email at: gtu@galwaycity.ie or phone at: (091) 894328.

Is mise le meas,

Joe Tansey
Head, Galway Transportation Unit
Galway City Council



Brook Hou

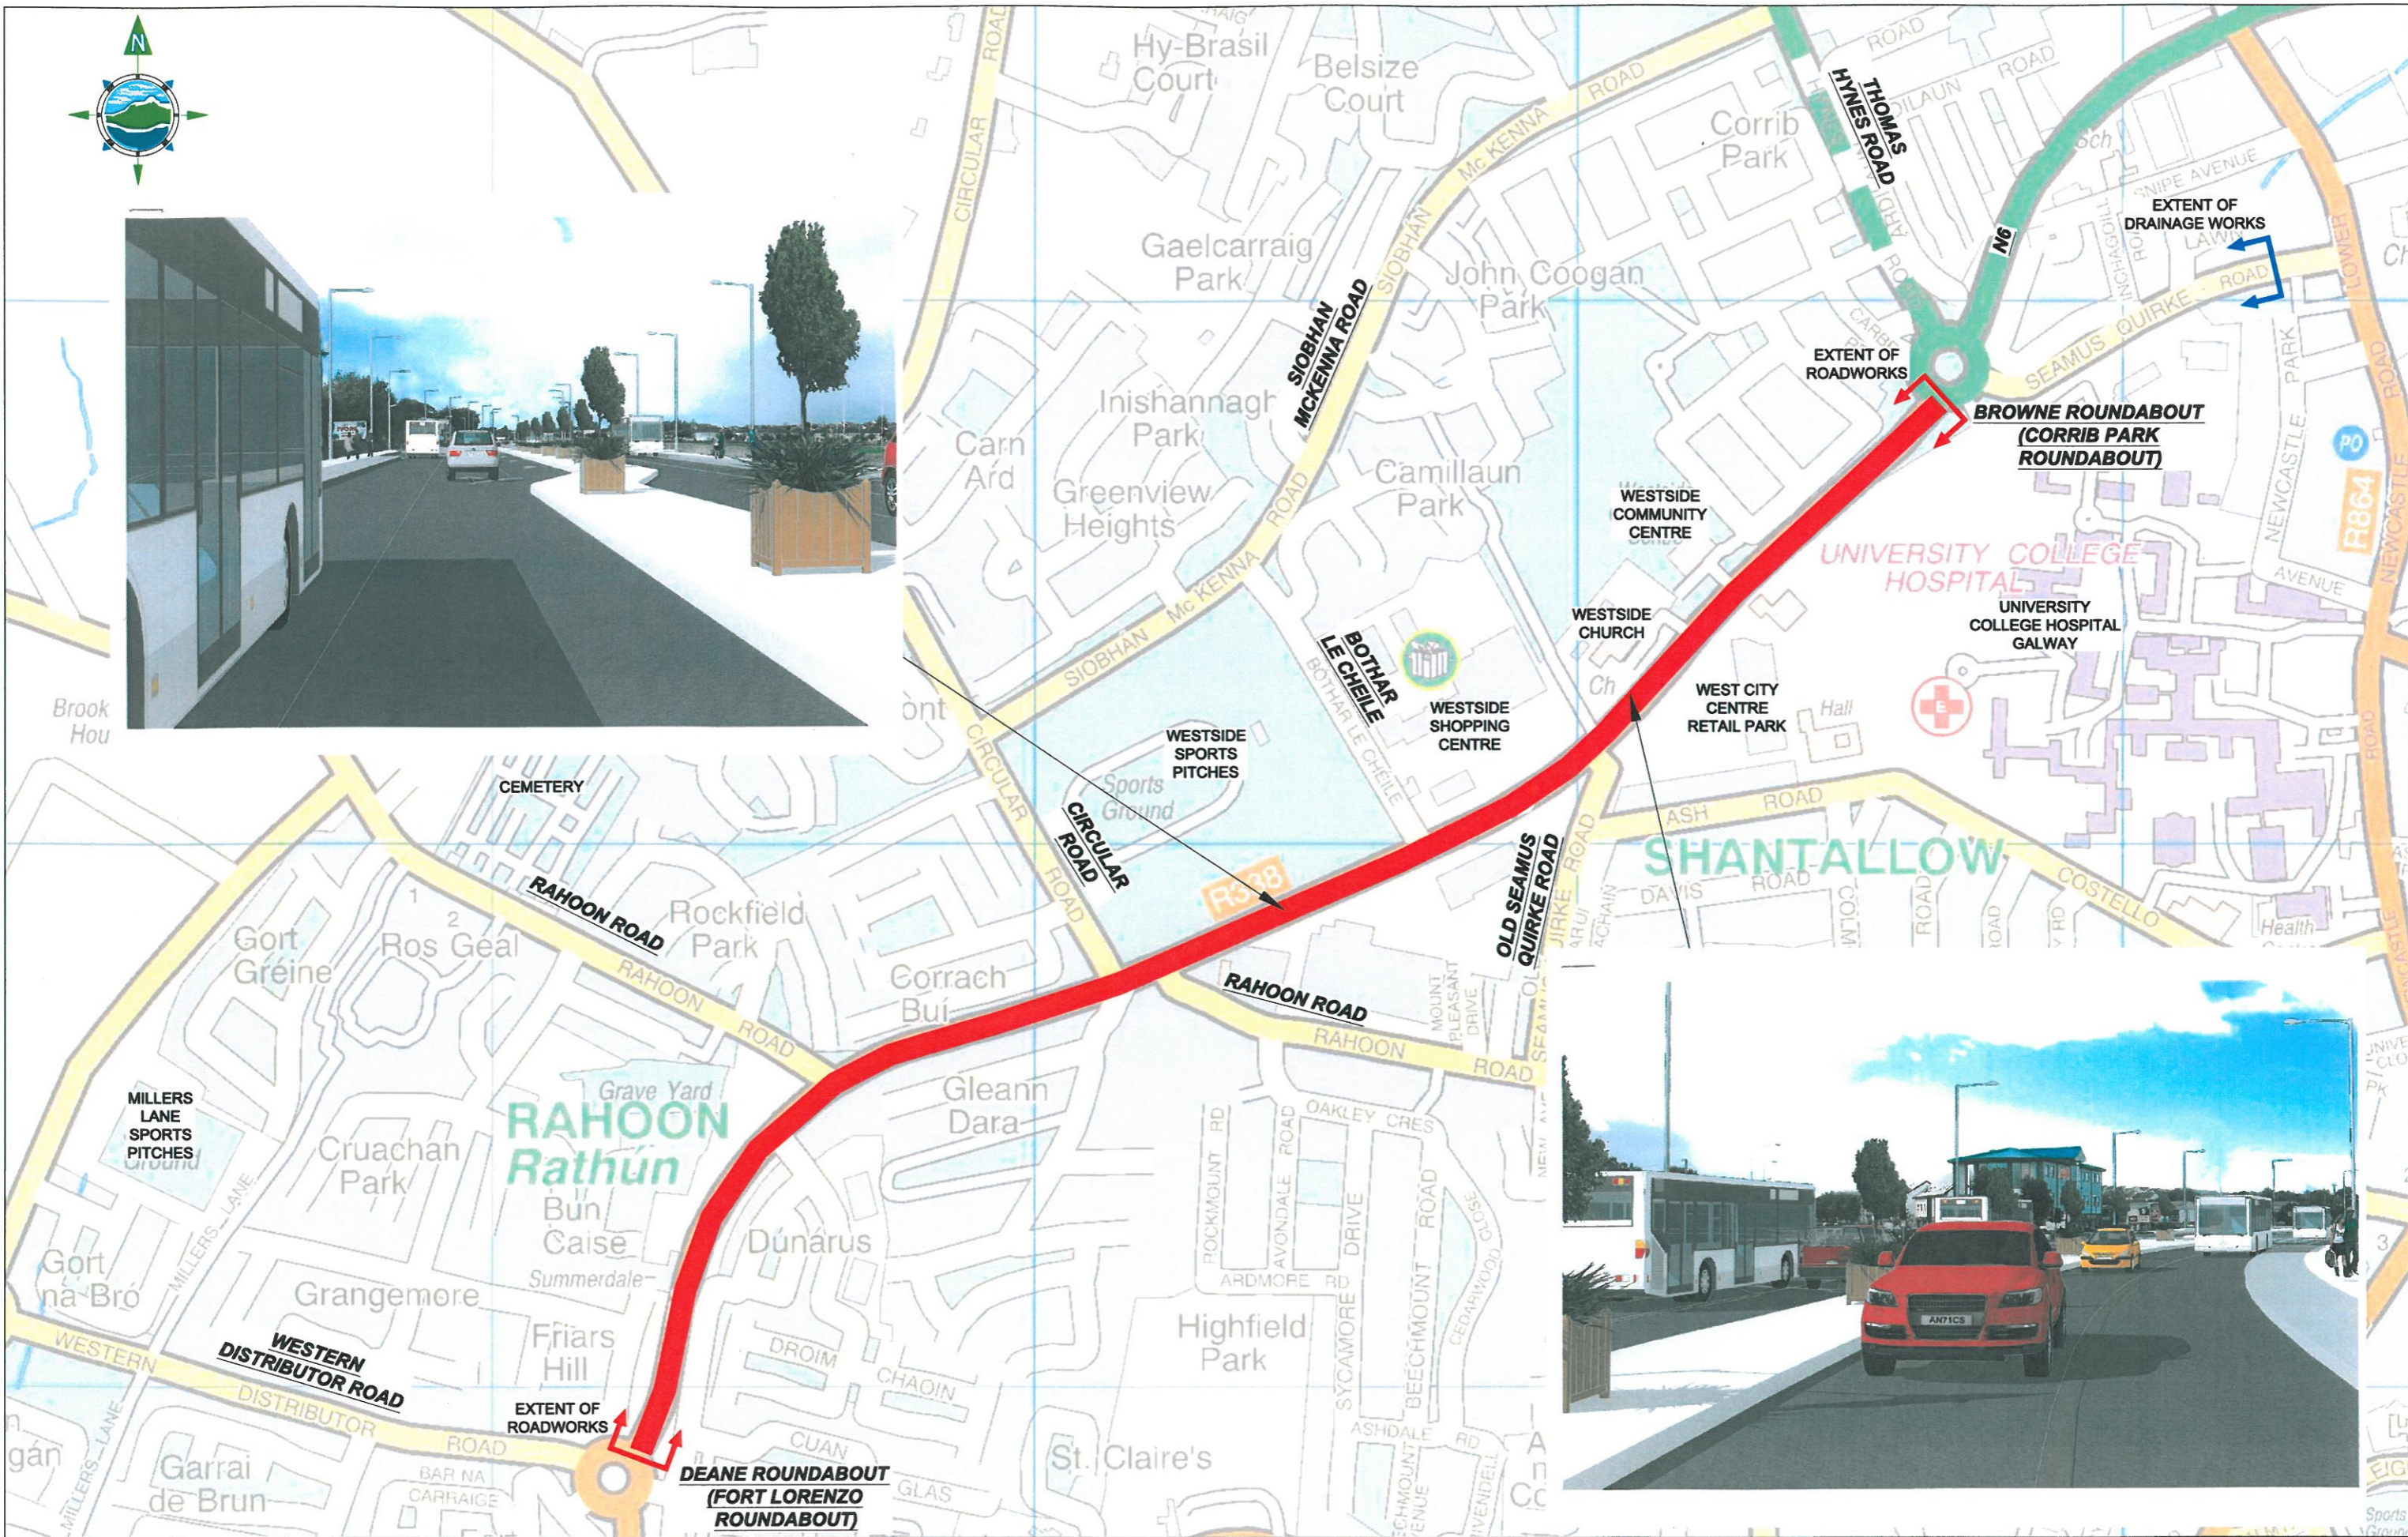

- Notes**
1. FIGURED DIMENSIONS ONLY TO BE TAKEN FROM THIS DRAWING
 2. ALL DRAWINGS TO BE CHECKED BY THE CONTRACTOR ON SITE
 3. EMPLOYER REPRESENTATIVE TO BE INFORMED BY THE CONTRACTOR OF ANY DISCREPANCIES BEFORE ANY WORK COMMENCES
 4. ALL LEVELS SHOWN RELATE TO ORDNANCE SURVEY DATUM AT MALIN HEAD

transport21 progress in motion

NDP National Development Plan

Department of Transport An Roinn Iompartha

European Regional Development Fund 2014-2020

Border, Midlands & Western *Klártaíocht agus Trádhúil na Sionn*

HyderTobin CONSULTANTS

HyderTobin Consultants
Fairgreen House
Fairgreen Road
Galway
Tel: +353 91 565211 Fax: +353 91 565398

Rev	Date	Description	Appr
A	16.09.10	INFORMATION	KMcT

BISHOP O'DONNELL ROAD SEAMUS QUIRKE ROAD IMPROVEMENT SCHEME

GALWAY CITY COUNCIL
City Hall
College Road
Galway
Tel: +353 91 536400
Fax: +353 91 567493

GTU *ADJÓD ÉIDMÍR NA GALWAYE GALWAY TRANSPORTATION UNIT*

SITE PLAN		Status:
		FOR INFORMATION
Designed: E.D.	Component:	Drawing No.
Drawn: E.D.	Scale (@A3): NTS	3182-6302
Checked: K.McT	Scale (@A1): NTS	Rev.
Approved: K.McT	Date: 16.09.10	A