




THIRD FLOOR PLAN

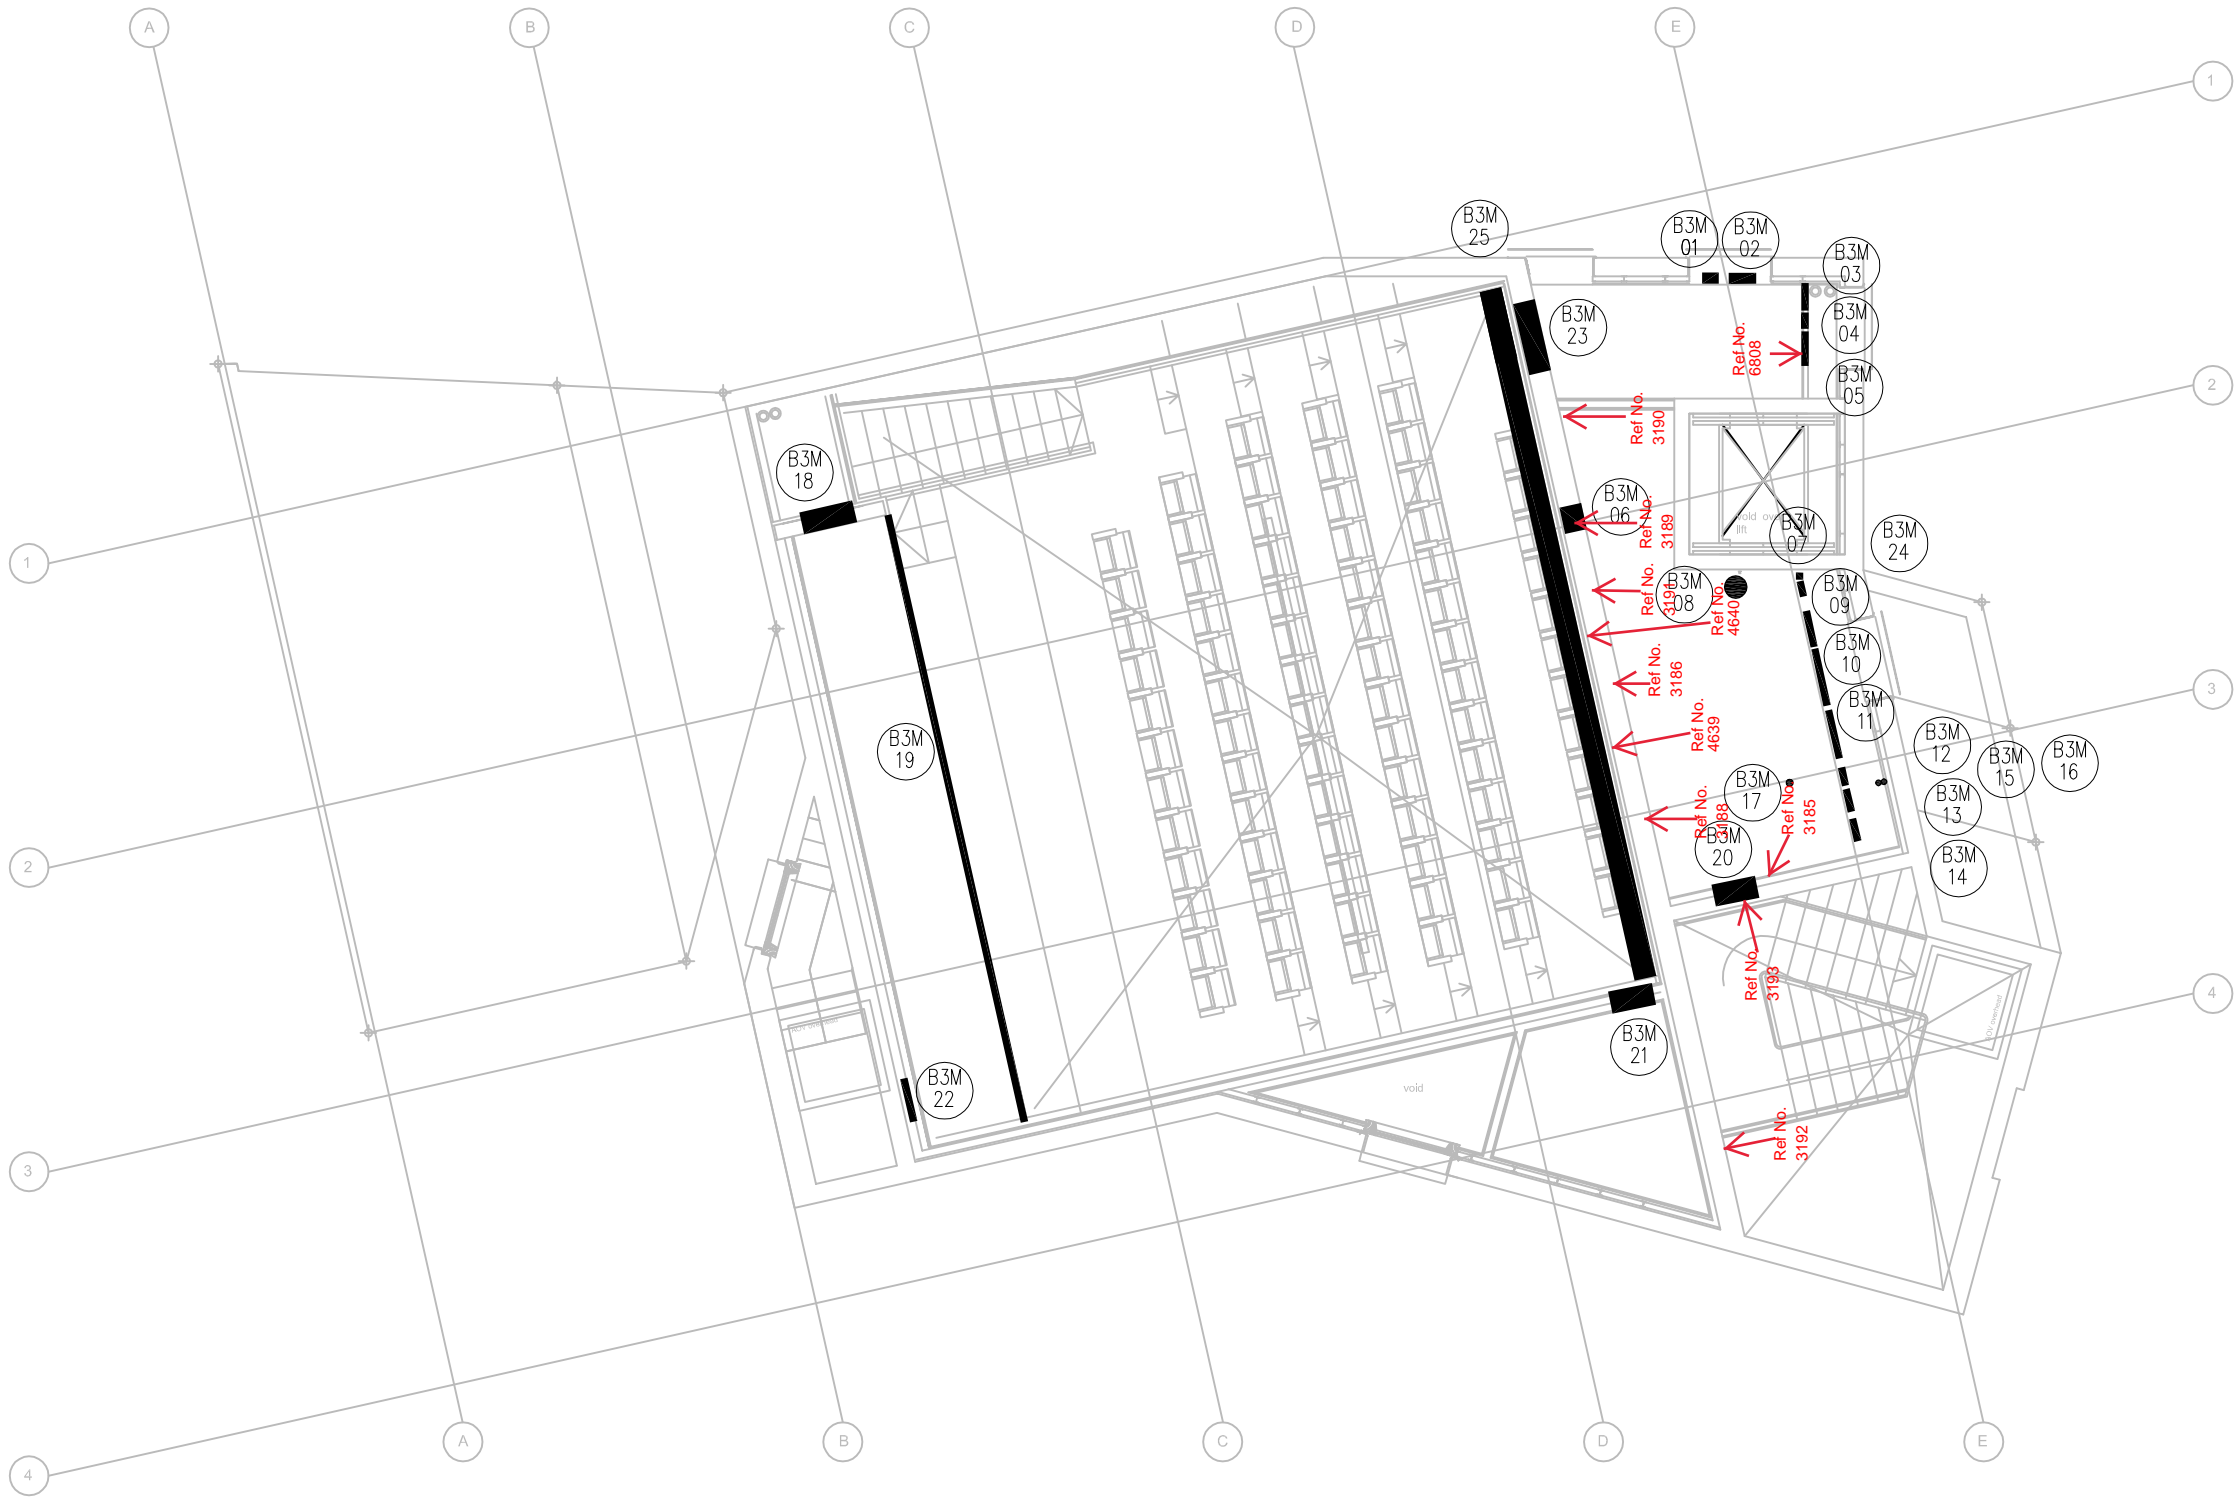

THIRD FLOOR MEZZANINE PLAN

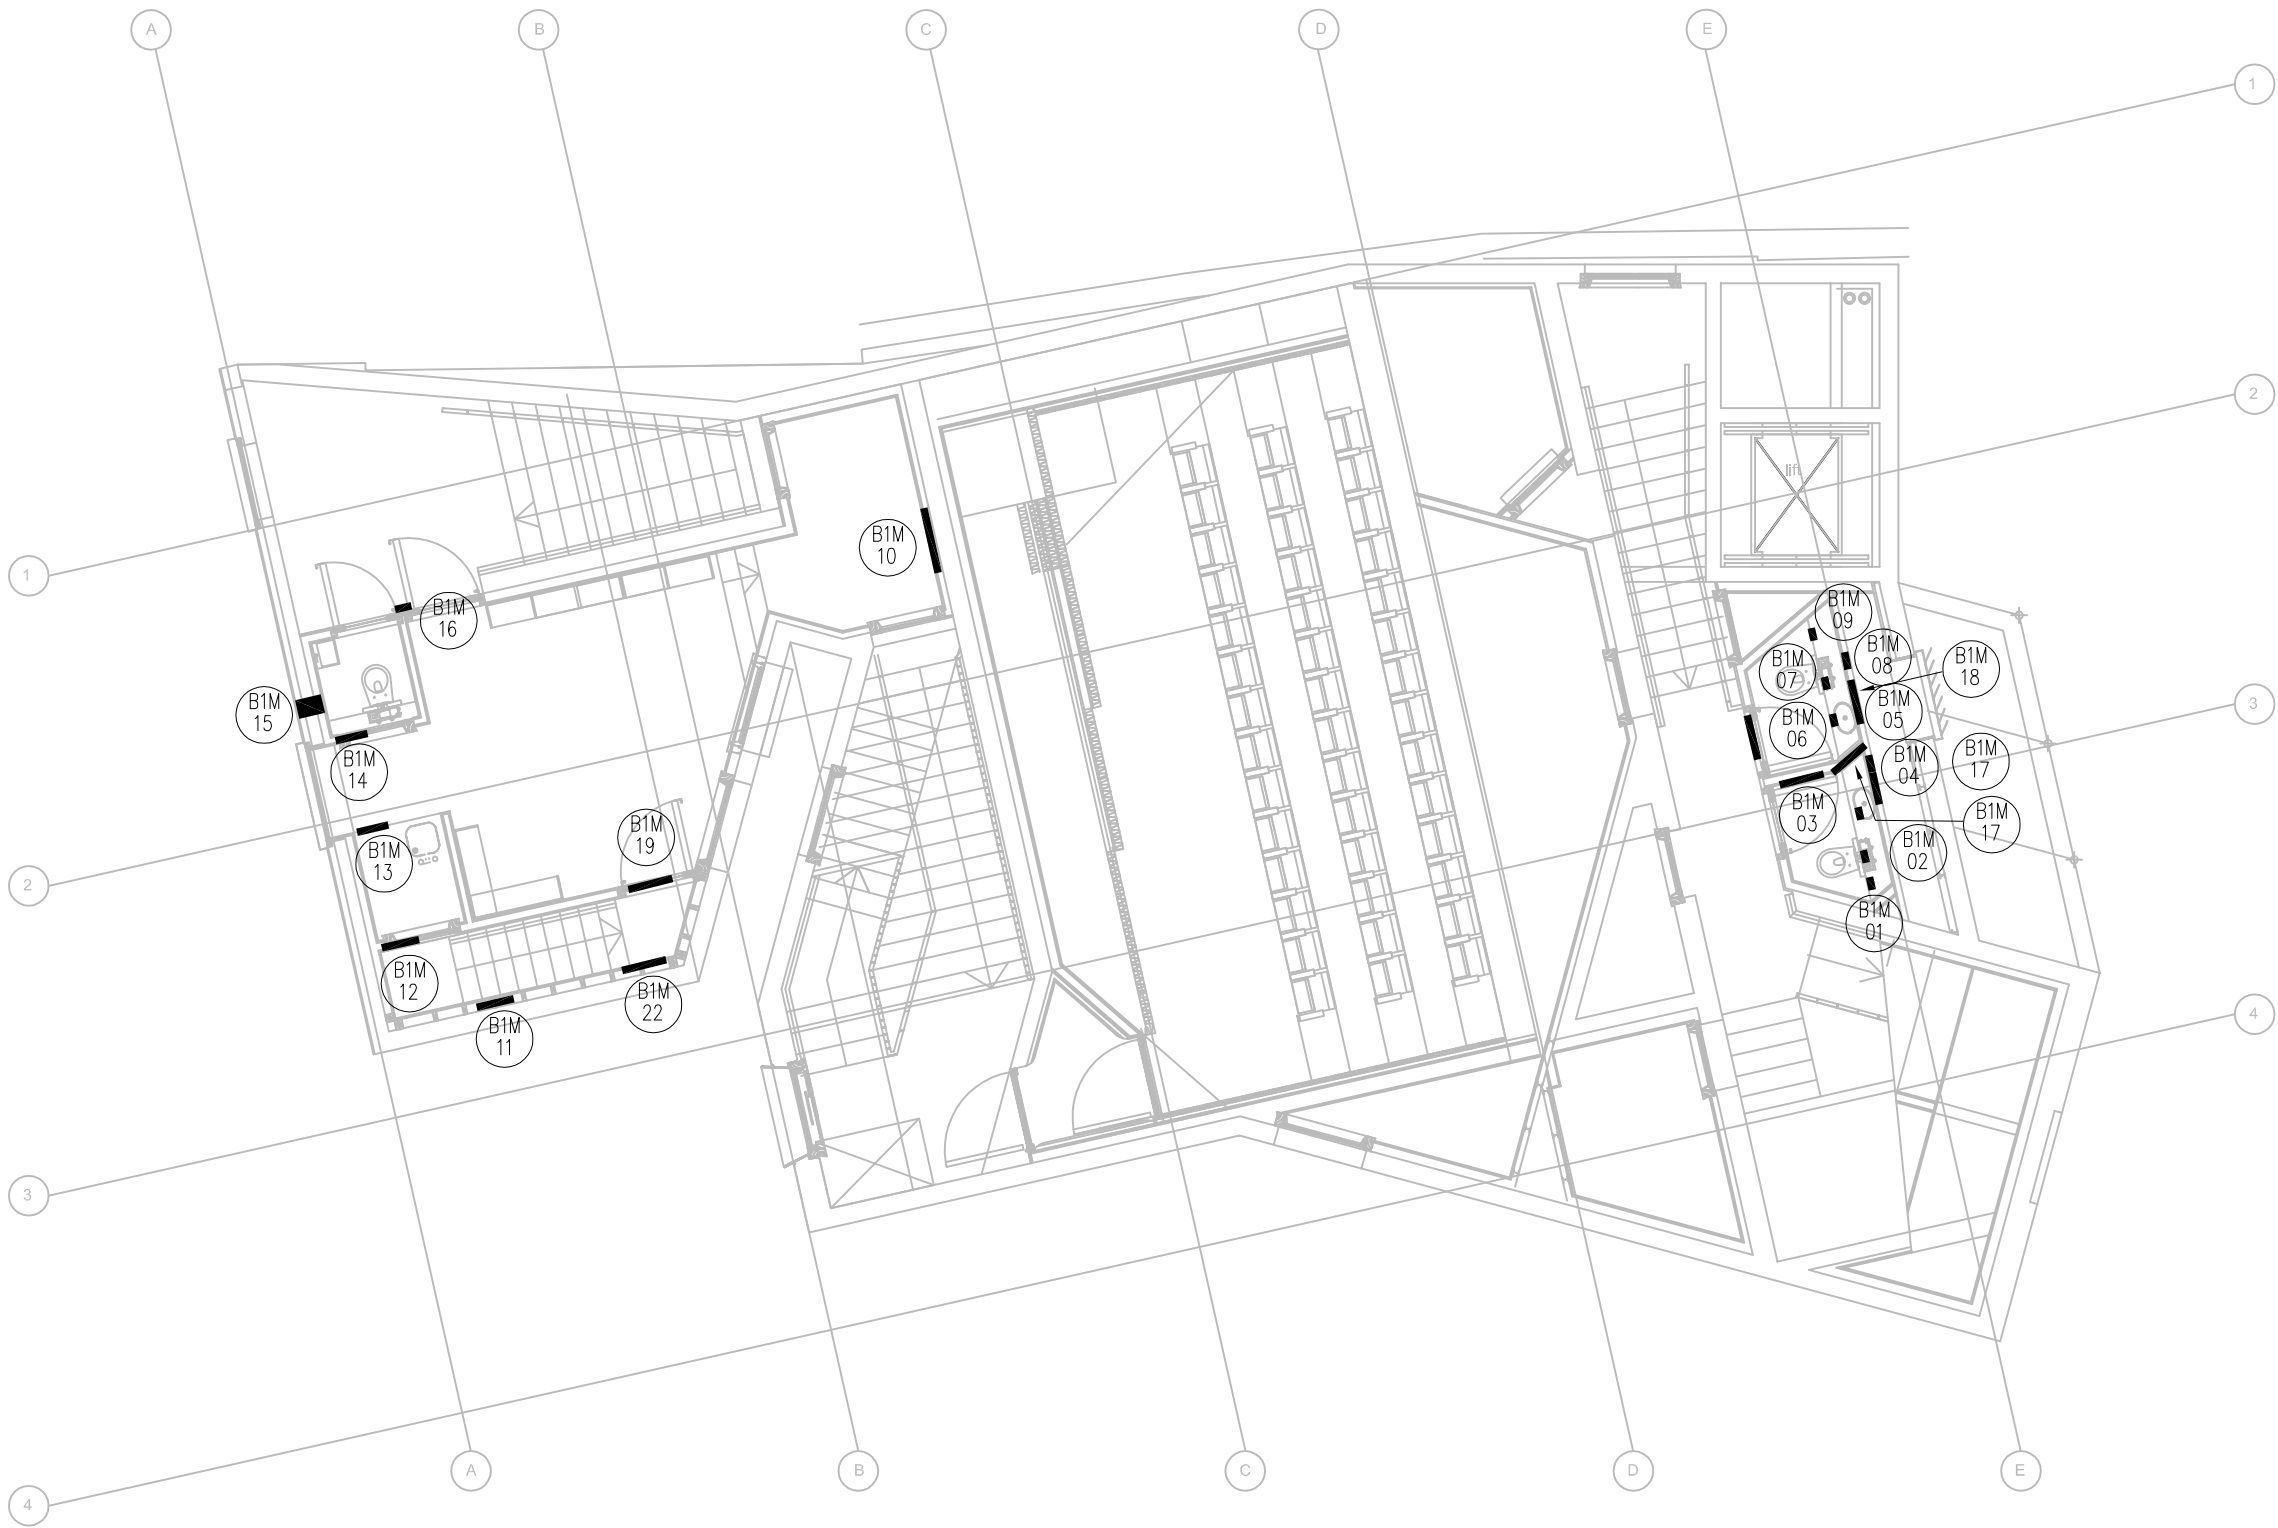

FIRST FLOOR MEZZANINE PLAN

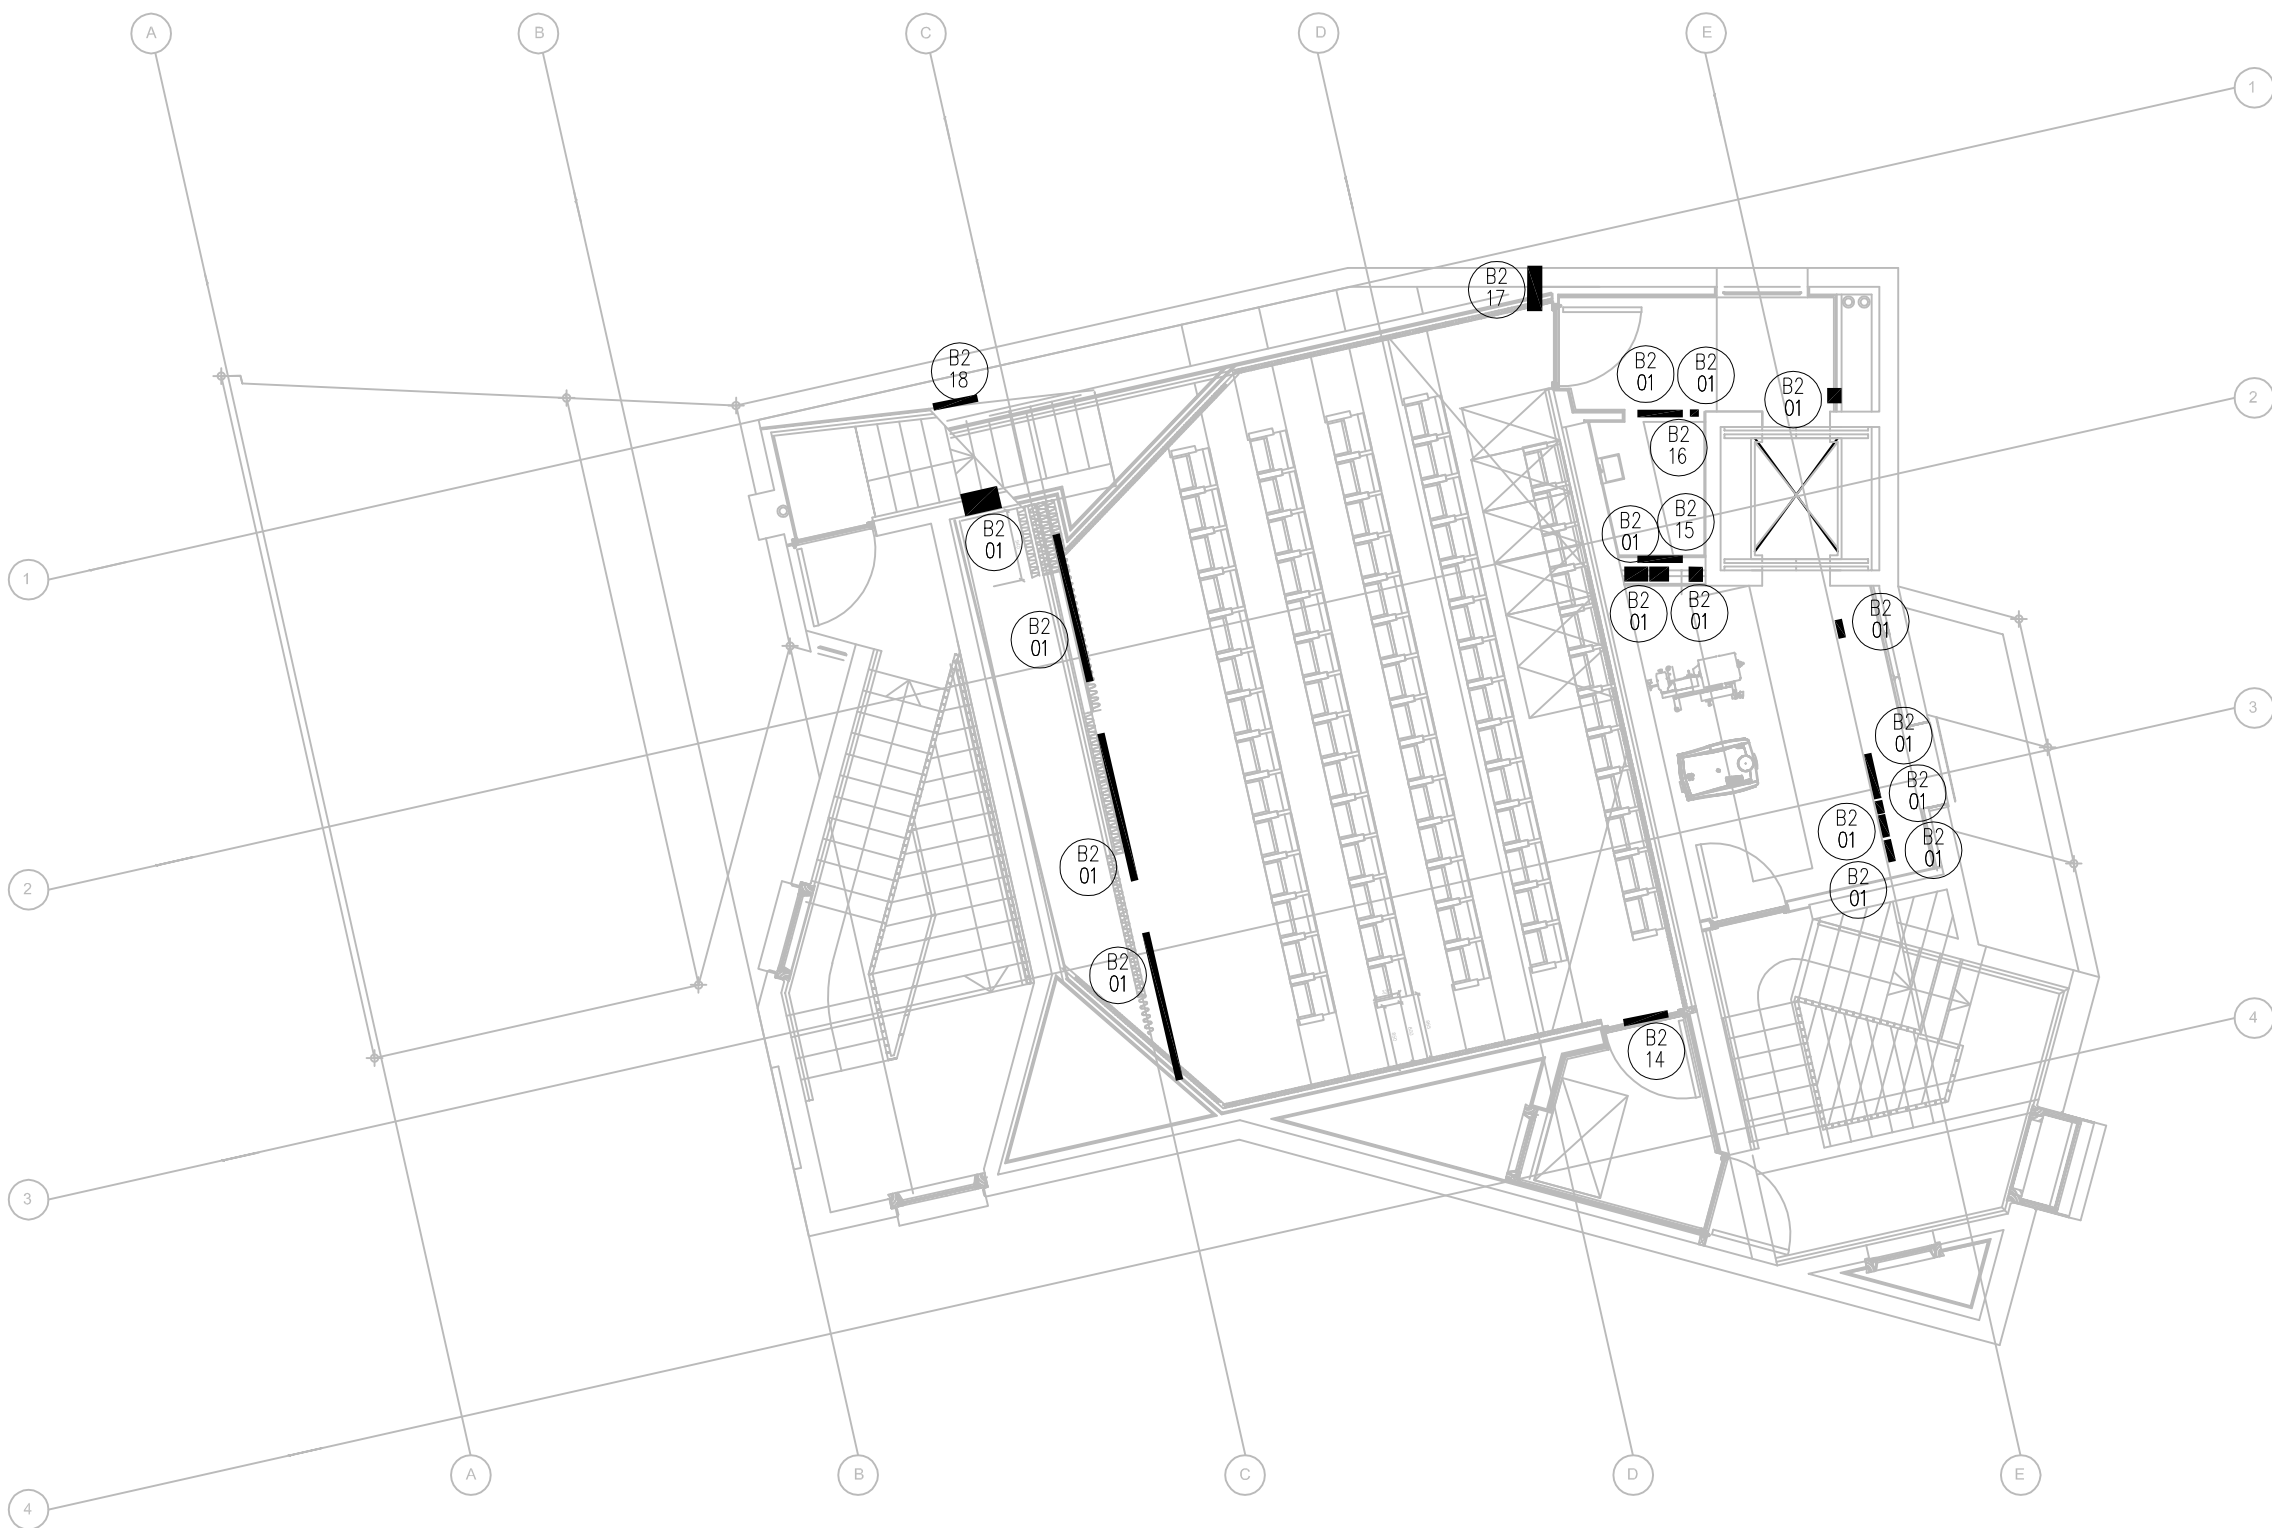

SECOND FLOOR PLAN

TENDER ISSUE
DATE : 08/05/2009

NOTES

1. THIS DRAWING SHALL BE READ IN CONJUNCTION WITH ALL RELEVANT ARCHITECTS, SERVICES ENGINEERS AND RCA CONSULTING ENGINEERS DRAWINGS AND SPECIFICATIONS.

2. THIS IS NOT AN INSTALLATION DRAWING.

3. DO NOT SCALE. WORK TO FIGURED DIMENSIONS ONLY.

4. ALL DIMENSIONS ARE IN mm UNLESS OTHERWISE STATED.

5. FOR SYMBOLS LEGEND, REFER TO BELOW

6. THIS IS A DESIGN DRAWING AND IS NOT TO BE USED FOR CONSTRUCTION PURPOSES. THE MECHANICAL CONTRACTOR IS TO PREPARE HIS OWN CONSTRUCTION, MANUFACTURING DRAWINGS BASED UPON THESE, ARCHITECTURAL AND STRUCTURAL DRAWINGS (AVAILABLE FROM OTHERS).

7. BUILDERS WORKS SHALL INCLUDE ALL OPENINGS AND TRENCHES IN THE FLOOR, WALLS AND RISERS.

SYMBOLS REFERENCE

F.A

FROM ABOVE

F.B

FROM BELOW

T.A

TO ABOVE

T.B

TO BELOW

H.L

HIGH LEVEL

L.L

LOW LEVEL

B

xxx

BUILDERS WORK REFERENCE TAG

BUILDERS OPE

T1

08/05/09

TENDER

DMAC

Rev.

Date

Description

Chd By

Ramsay
Cox &
Associates

9-11 Upper Baggot Street
Dublin 4
T: +353 1 668 7989
F: +353 1 668 7893
E: info@rca.ie

SUSTAINABLE DESIGN PARTNERSHIP

Client

SOLAS THEATRE

Drawing Title

BUILDERS WORKS

Job Title

PICTURE PALACE
THEATRE, GALWAY

SCALES

1:100 @ A1

DRAWN

SH

CHECKED

DMAC

APPROVED

MR

DATE

08/05/2009

Job No.


8003.10

Drawing No.


BW101

Rev.


T1

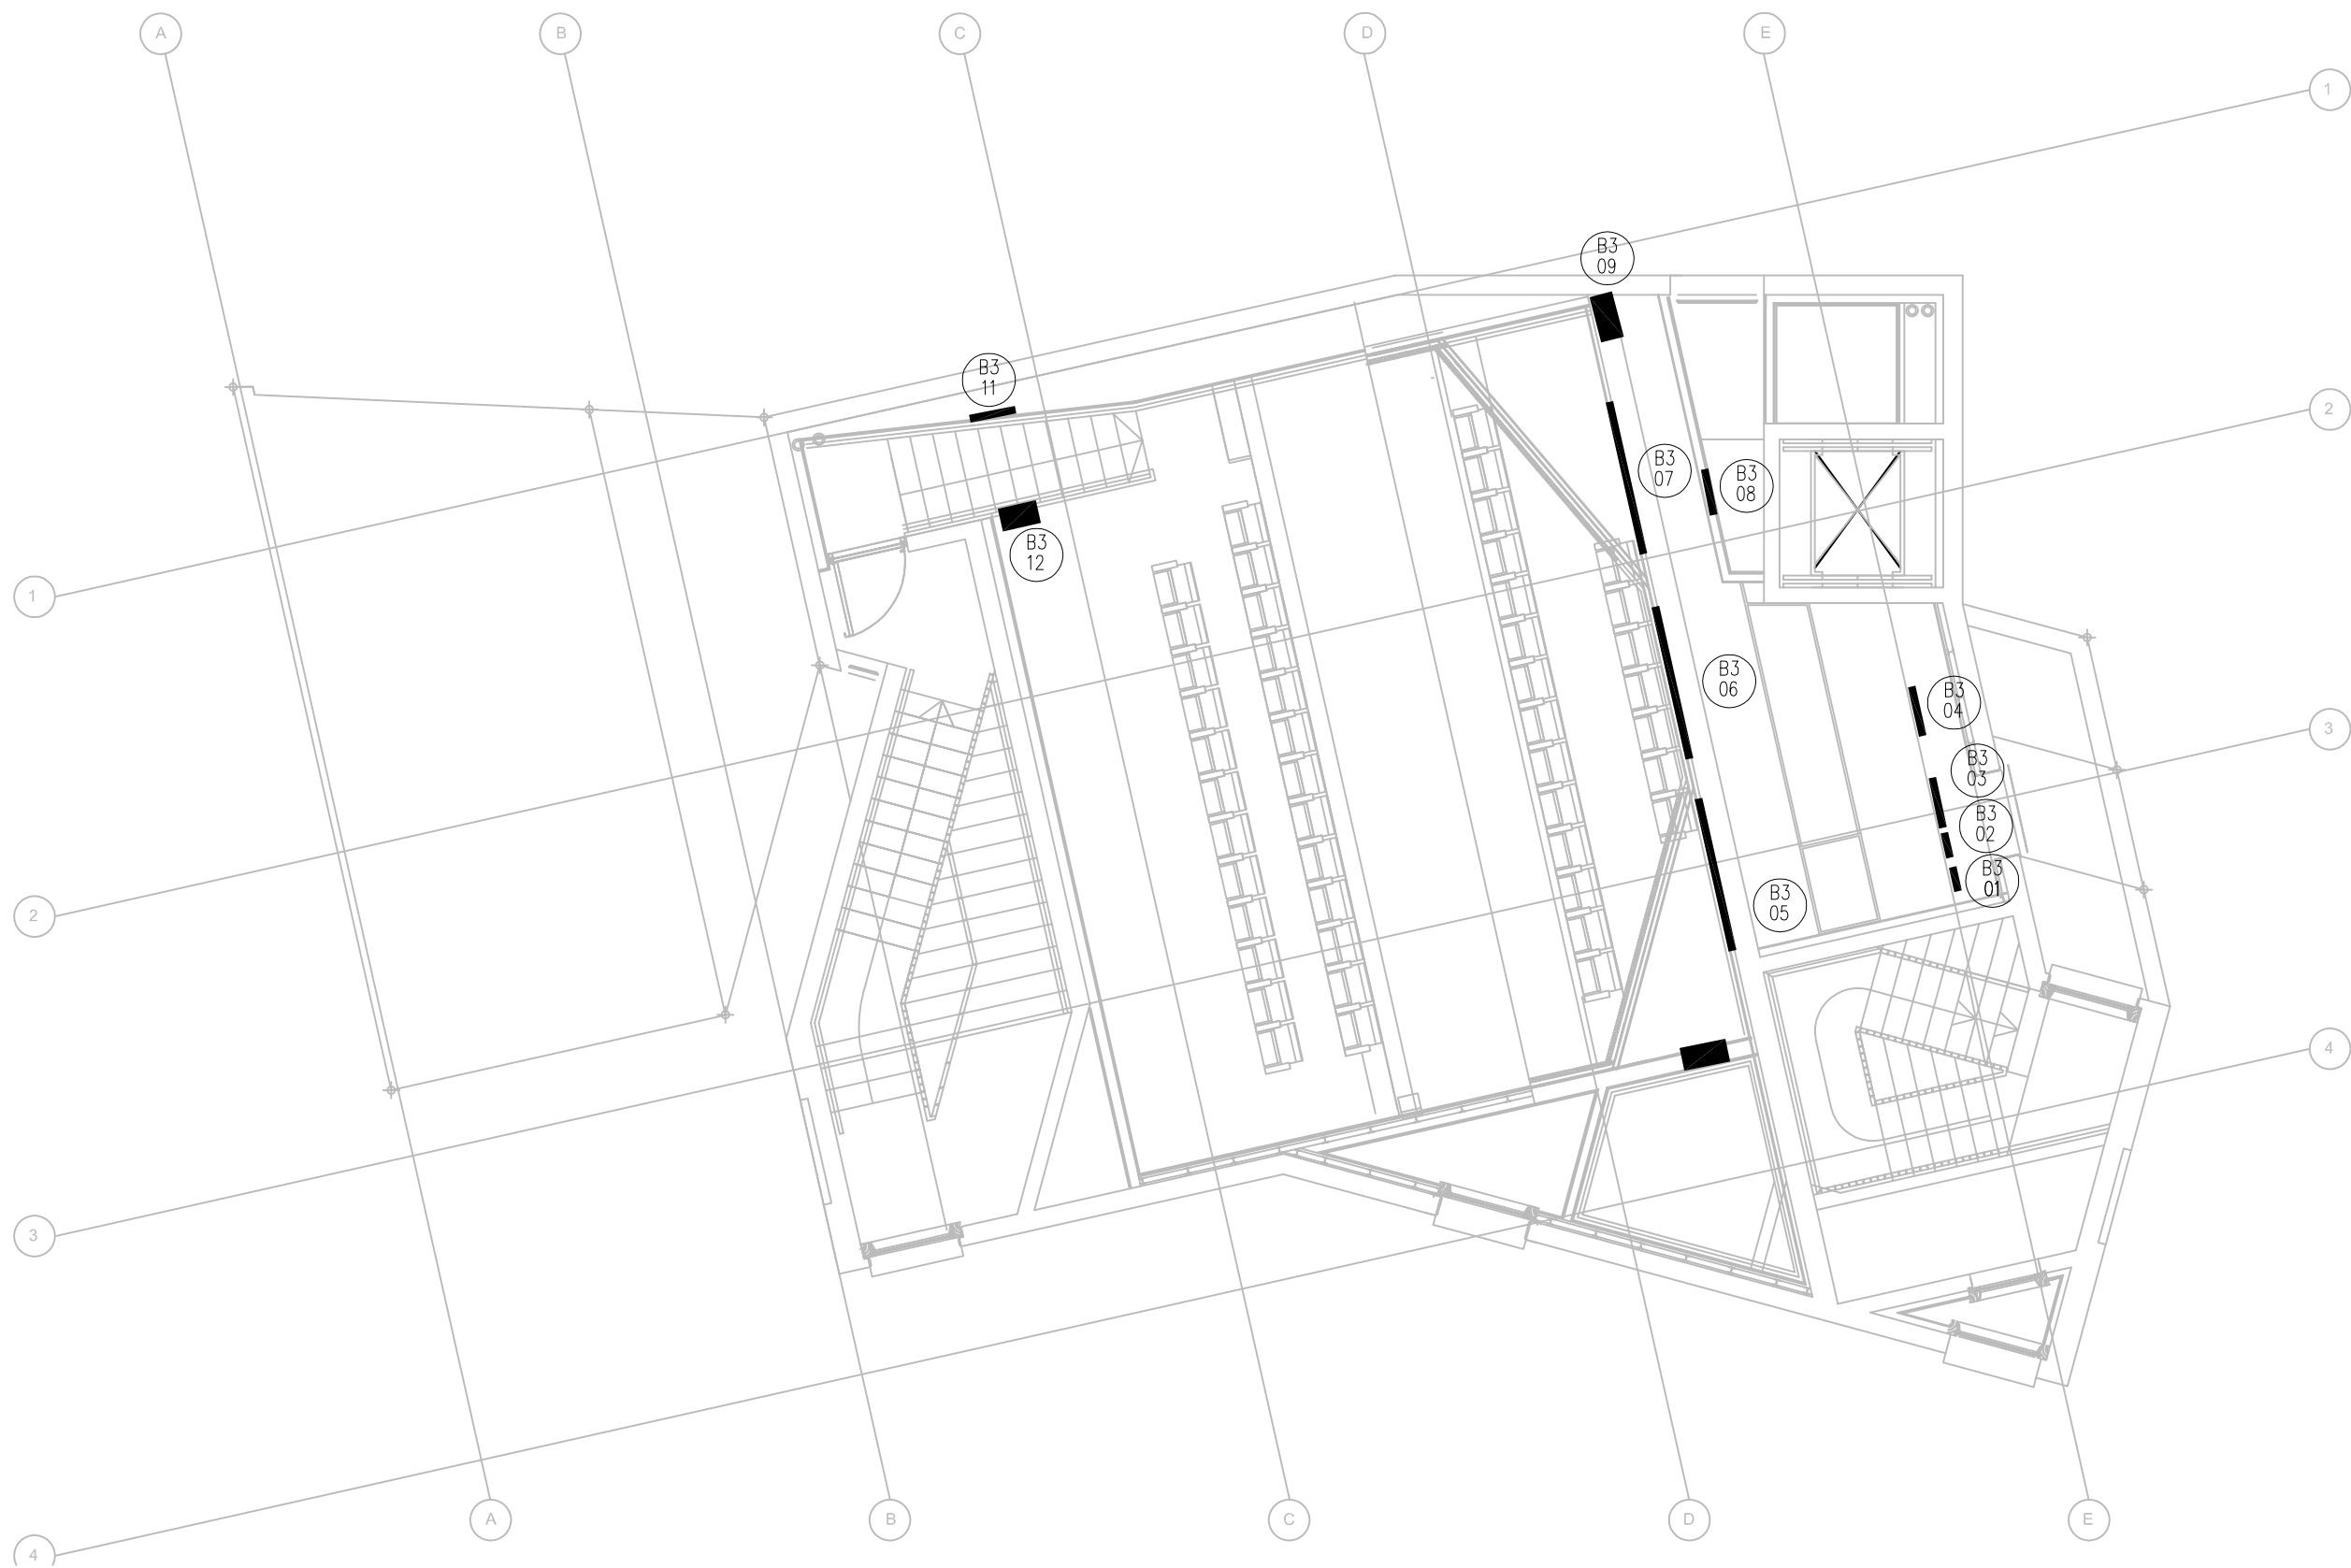


THIRD FLOOR PLAN

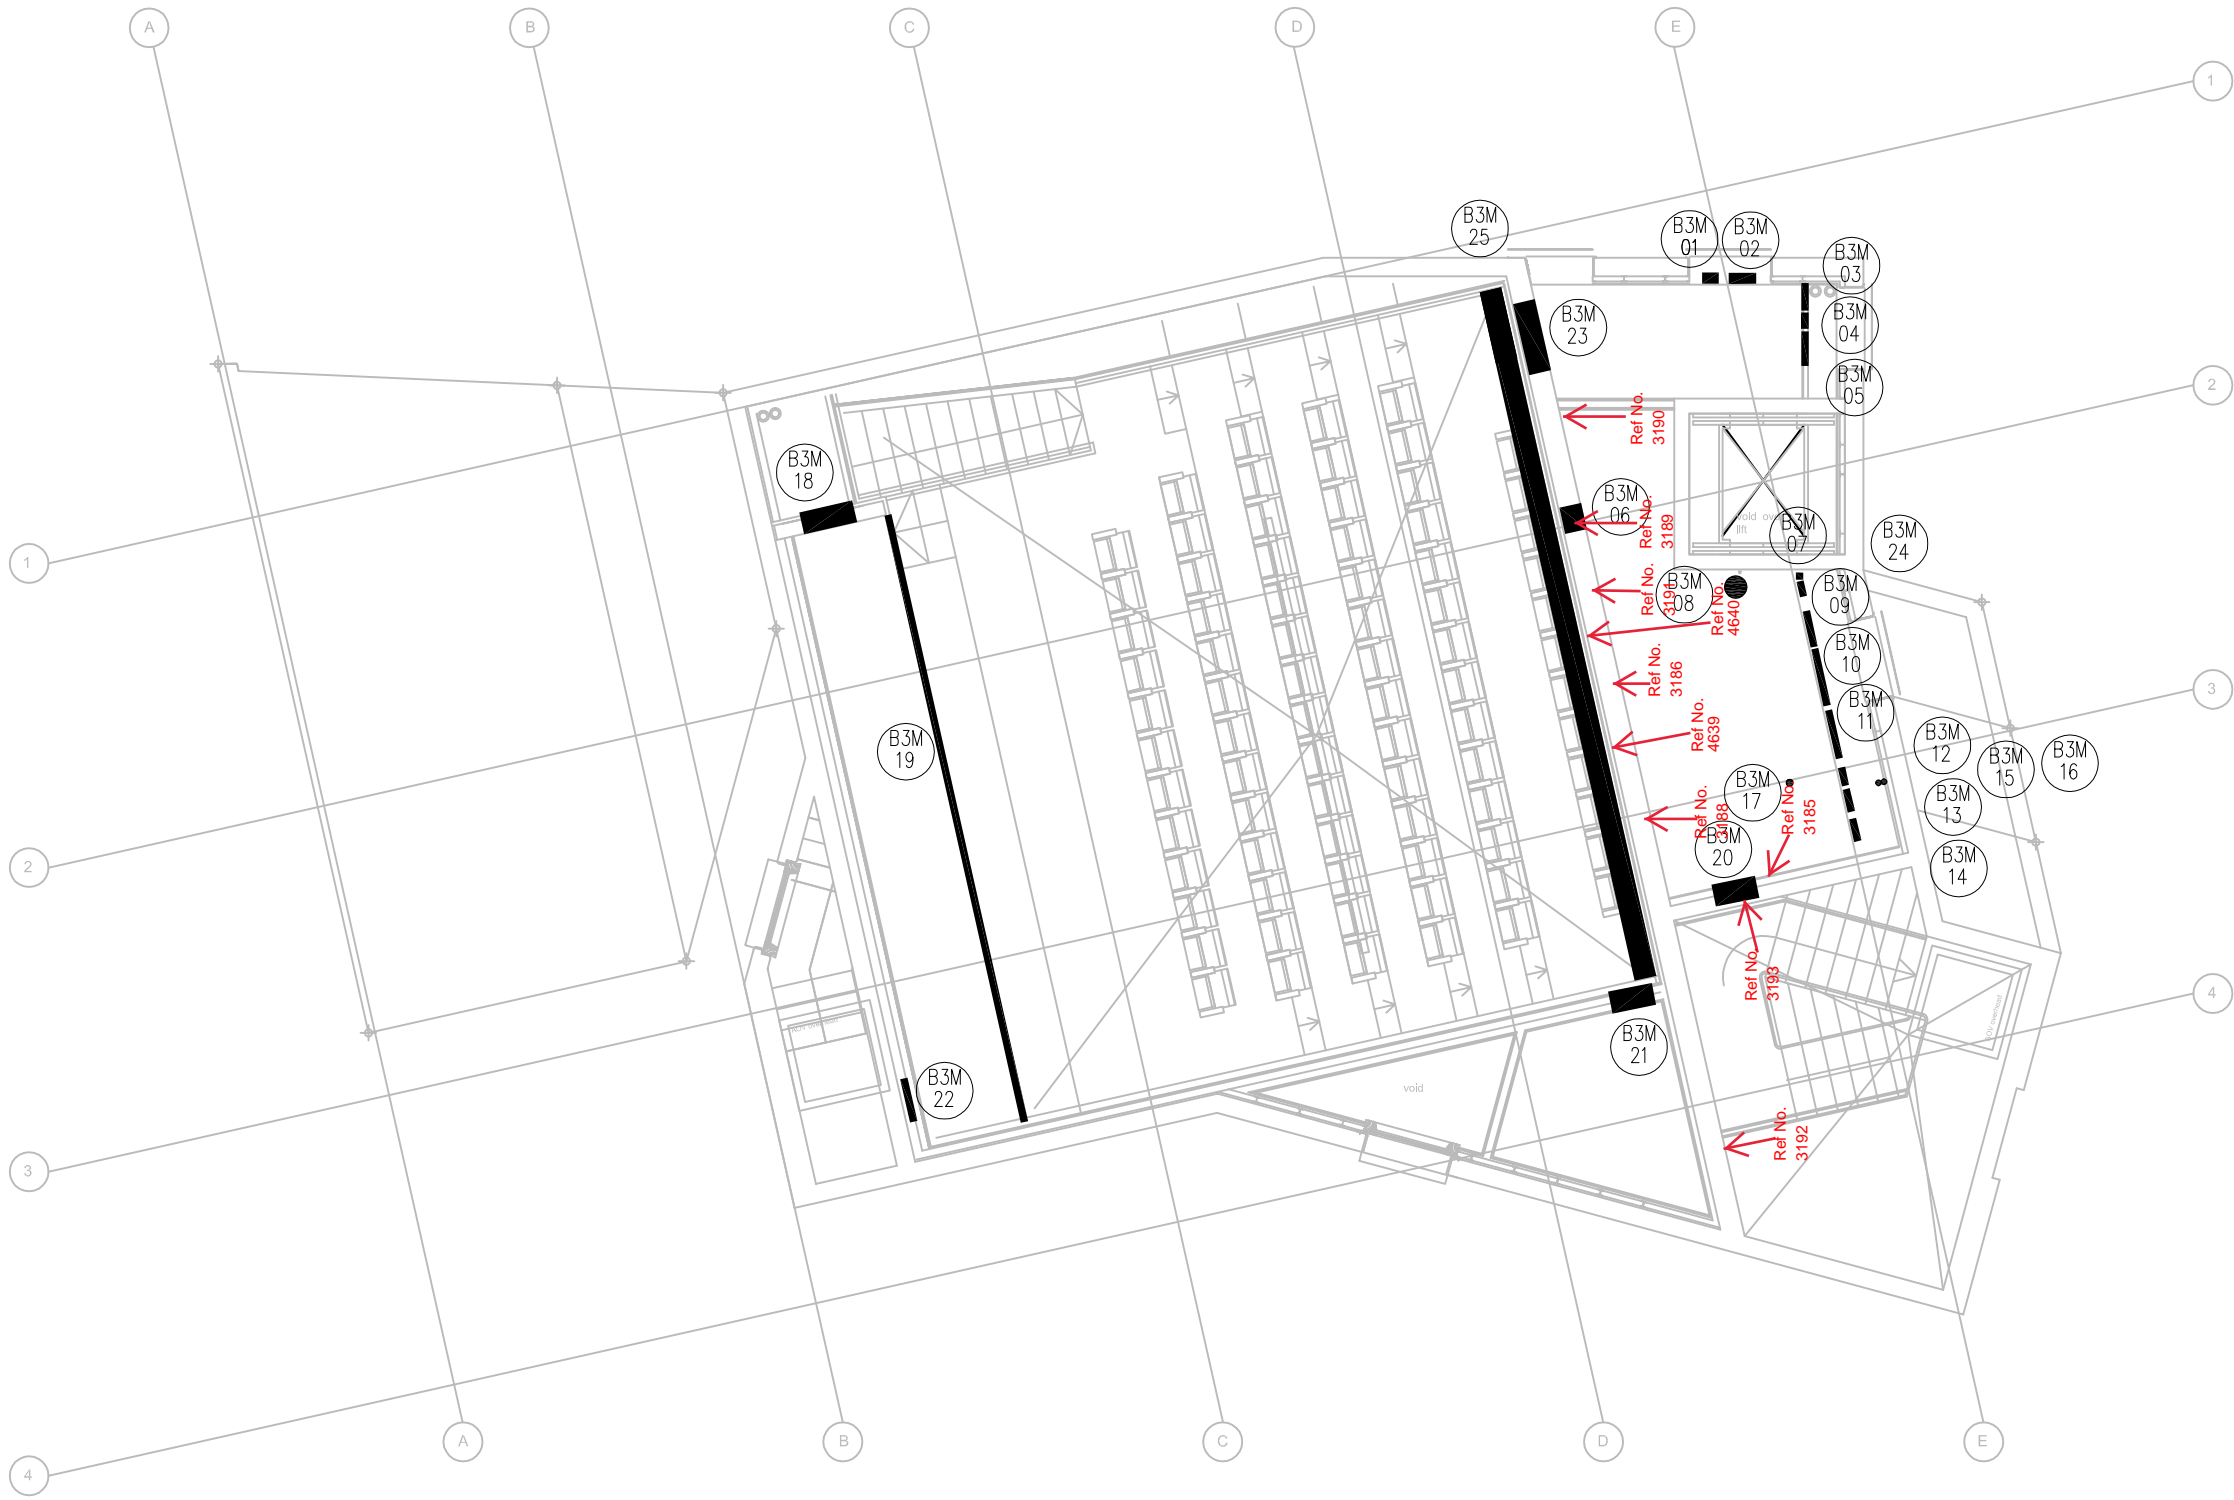

THIRD FLOOR MEZZANINE PLAN

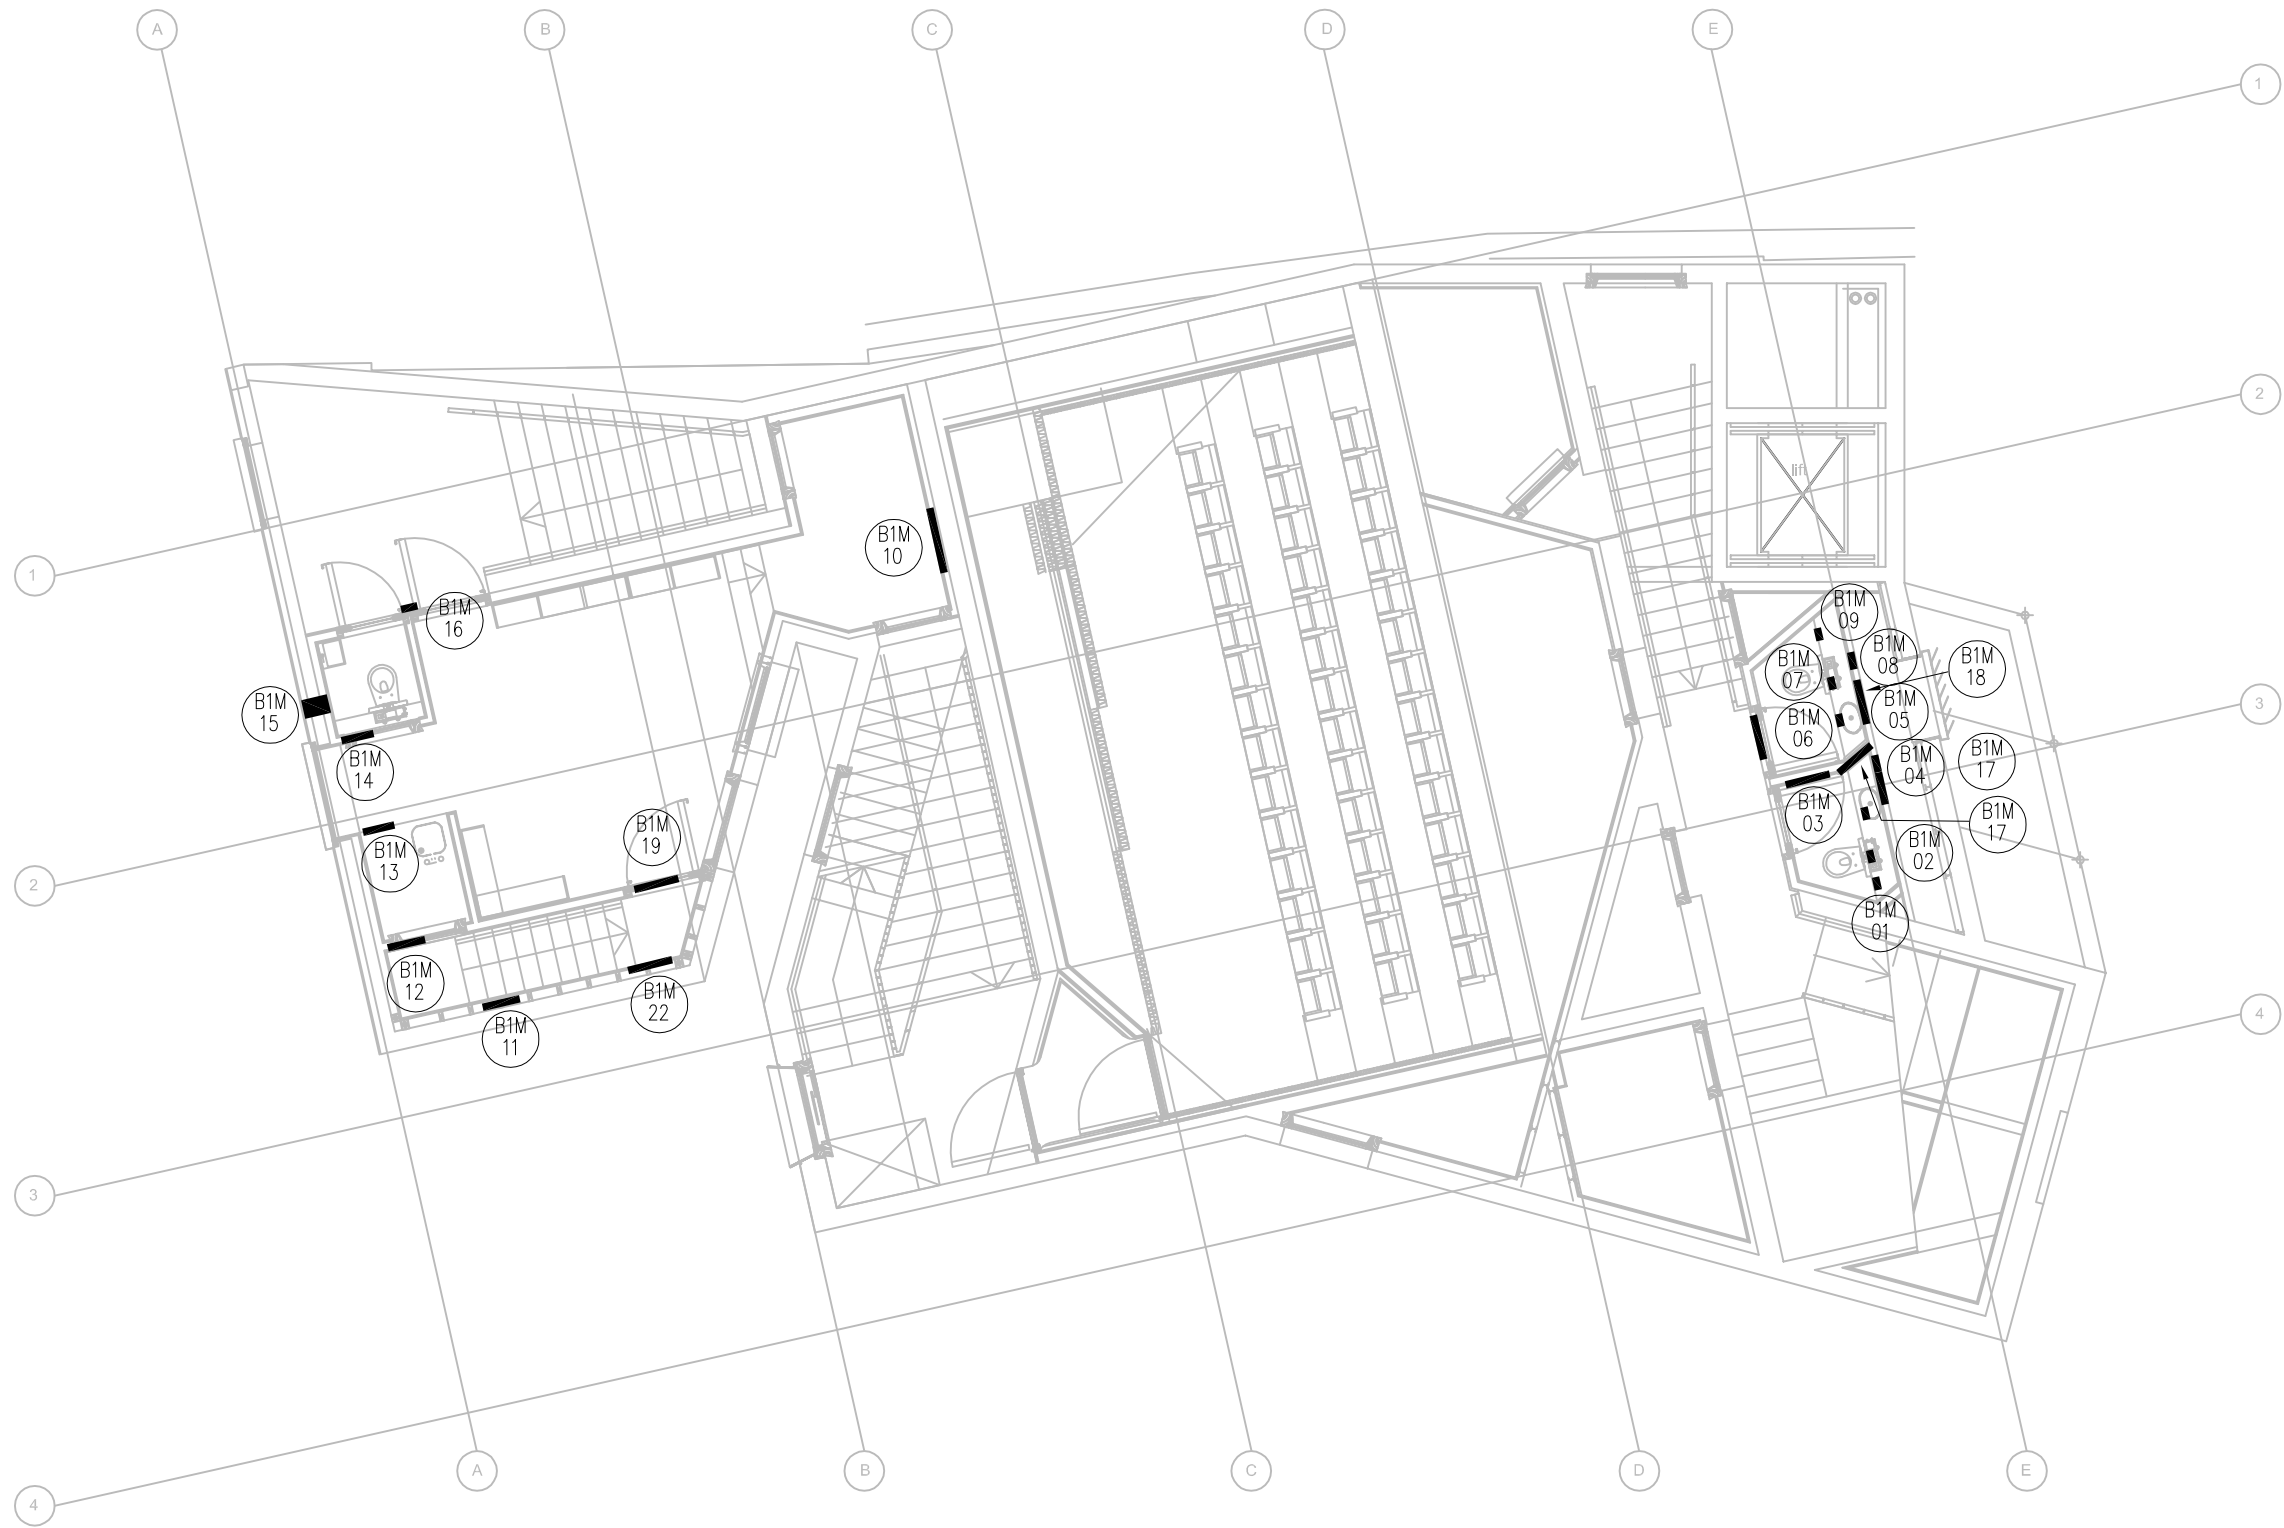

FIRST FLOOR MEZZANINE PLAN

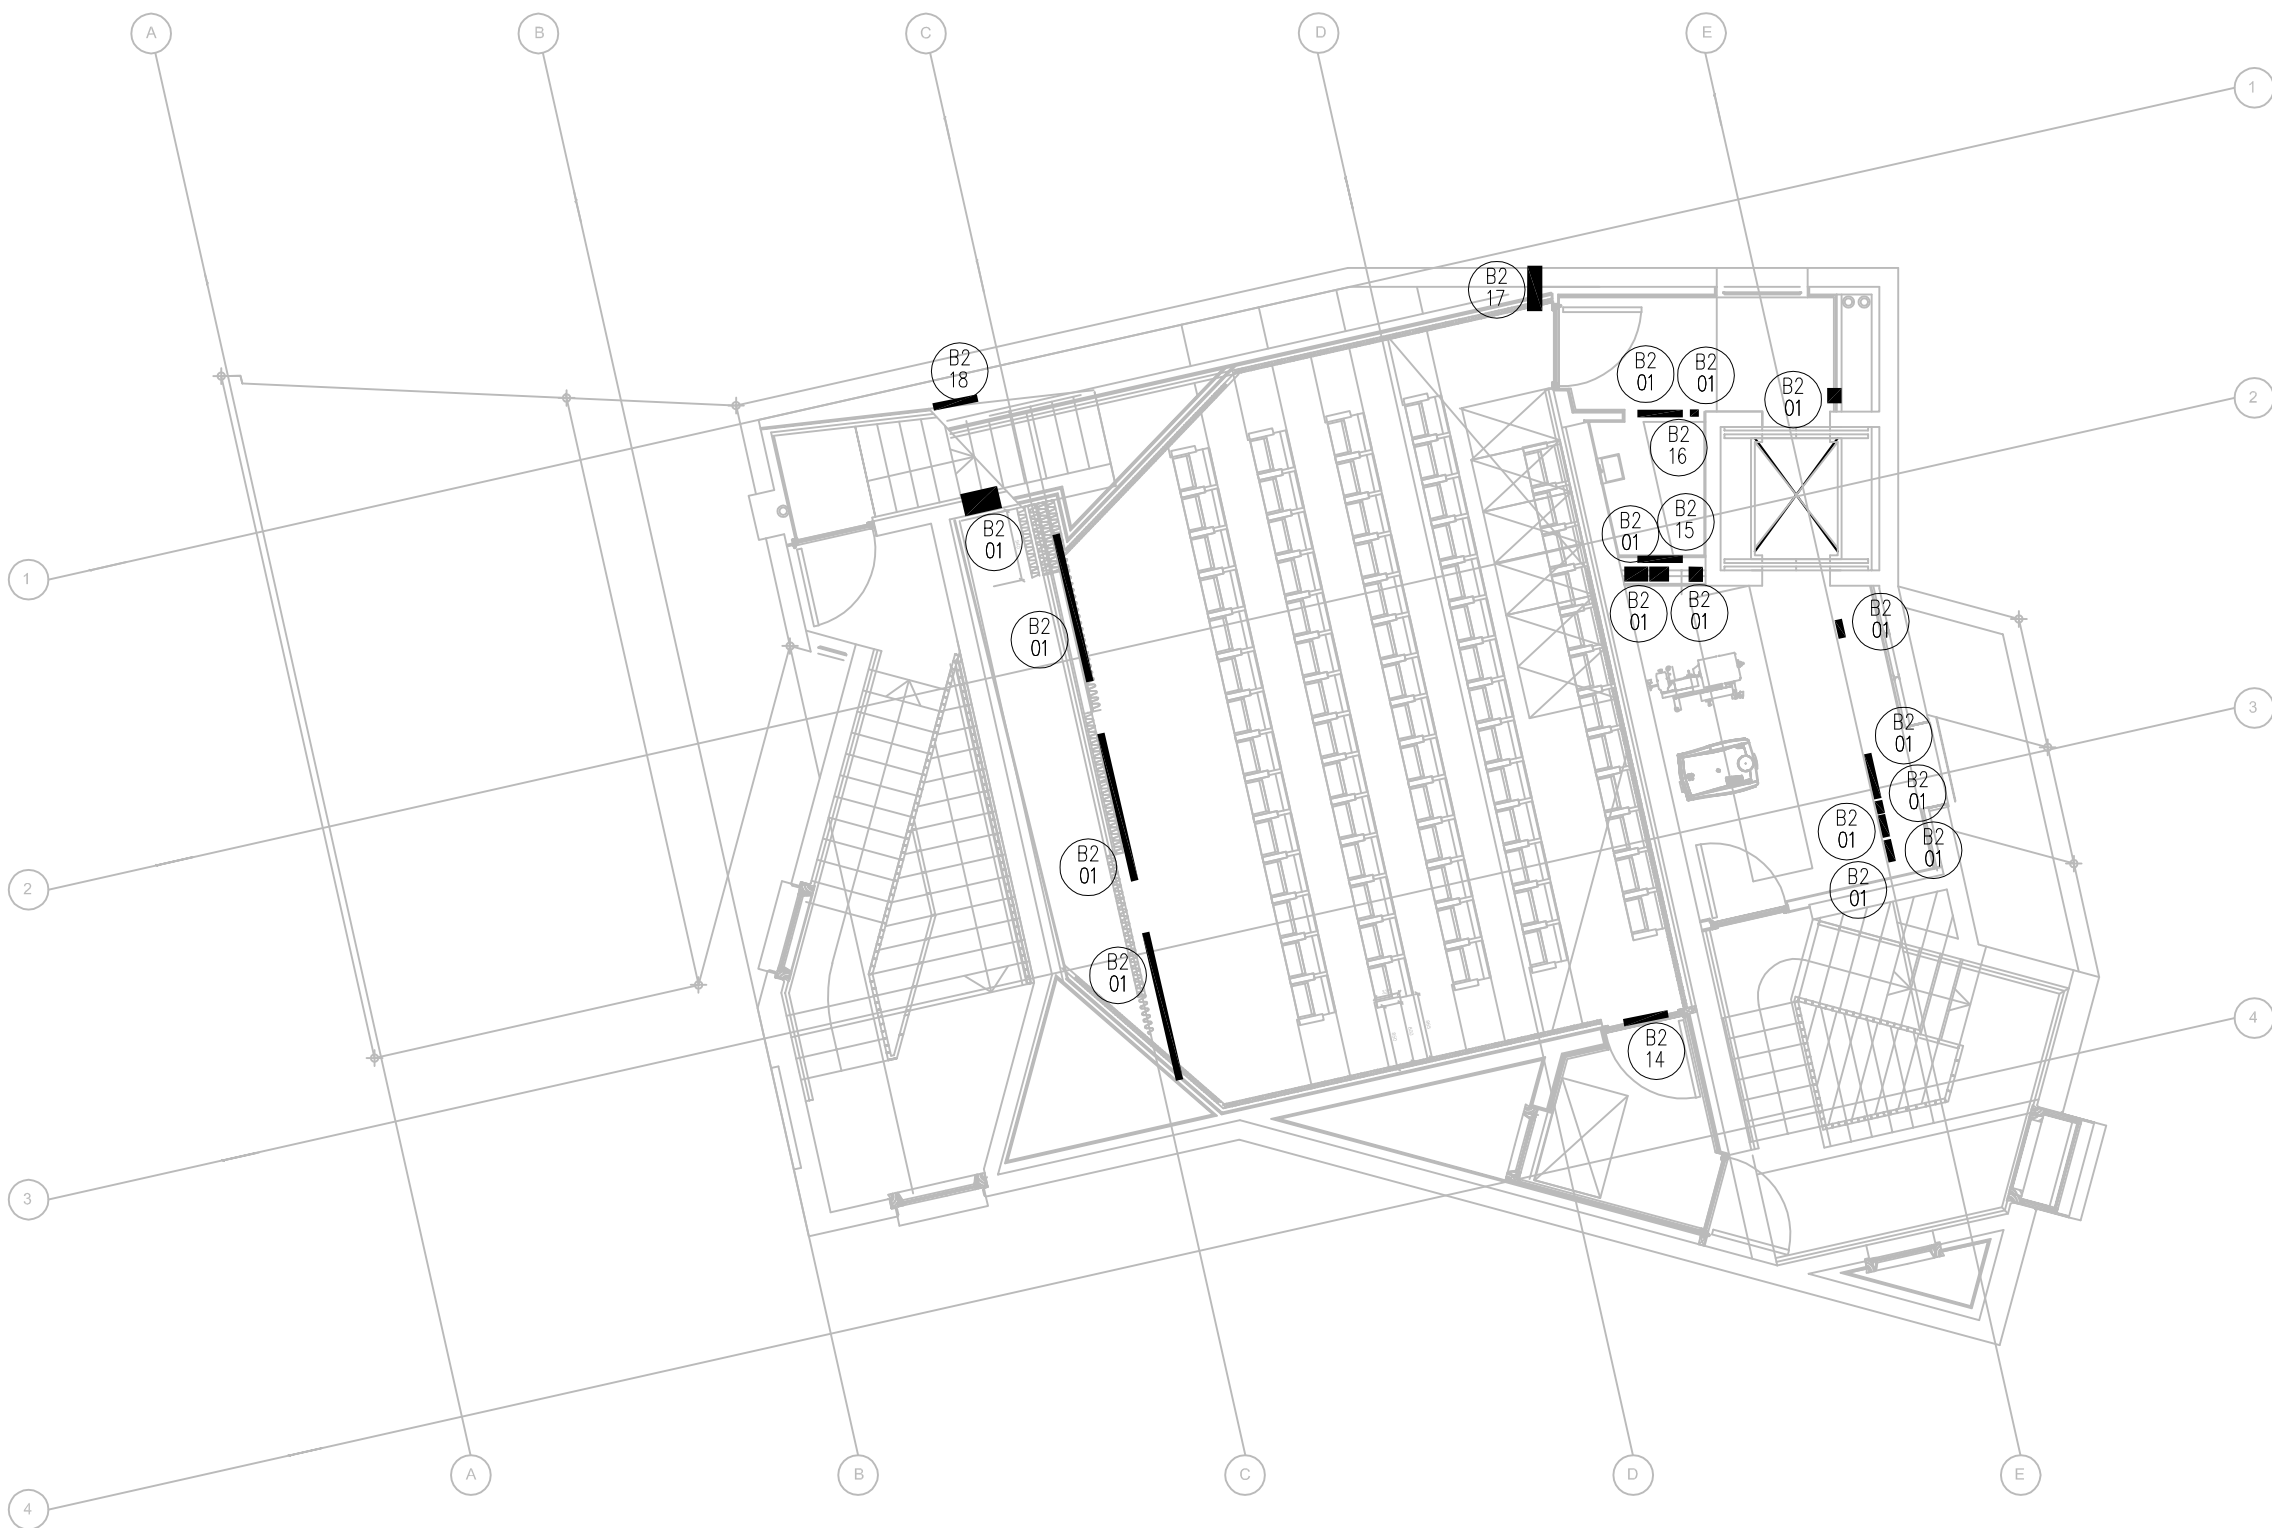

SECOND FLOOR PLAN

TENDER ISSUE
DATE : 08/05/2009

NOTES

1. THIS DRAWING SHALL BE READ IN CONJUNCTION WITH ALL RELEVANT ARCHITECTS, SERVICES ENGINEERS AND RCA CONSULTING ENGINEERS DRAWINGS AND SPECIFICATIONS.

2. THIS IS NOT AN INSTALLATION DRAWING.

3. DO NOT SCALE. WORK TO FIGURED DIMENSIONS ONLY.

4. ALL DIMENSIONS ARE IN mm UNLESS OTHERWISE STATED.

5. FOR SYMBOLS LEGEND, REFER TO BELOW

6. THIS IS A DESIGN DRAWING AND IS NOT TO BE USED FOR CONSTRUCTION PURPOSES. THE MECHANICAL CONTRACTOR IS TO PREPARE HIS OWN CONSTRUCTION, MANUFACTURING DRAWINGS BASED UPON THESE, ARCHITECTURAL AND STRUCTURAL DRAWINGS (AVAILABLE FROM OTHERS).

7. BUILDERS WORKS SHALL INCLUDE ALL OPENINGS AND TRENCHES IN THE FLOOR, WALLS AND RISERS.

SYMBOLS REFERENCE

F.A

FROM ABOVE

F.B

FROM BELOW

T.A

TO ABOVE

T.B

TO BELOW

H.L

HIGH LEVEL

L.L

LOW LEVEL

B

xxx

BUILDERS WORK REFERENCE TAG

BUILDERS OPE

T108/05/09TENDERDMAC

Rev. DateDescriptionChd By

RamsayCox &Associates

9-11 Upper Baggot Street
Dublin 4
T: +353 1 668 7989
F: +353 1 668 7893
E: info@rca.ie

SUSTAINABLE DESIGN PARTNERSHIP

Client

SOLAS THEATRE

Drawing Title

BUILDERS WORKS

Job Title

PICTURE PALACE
THEATRE, GALWAY

SCALES1:100 @ A1

DRAWNSH

CHECKEDDMAC


APPROVEDMR

DATE08/05/2009


Job No.8003.10

Drawing No.BW101


Rev.T1

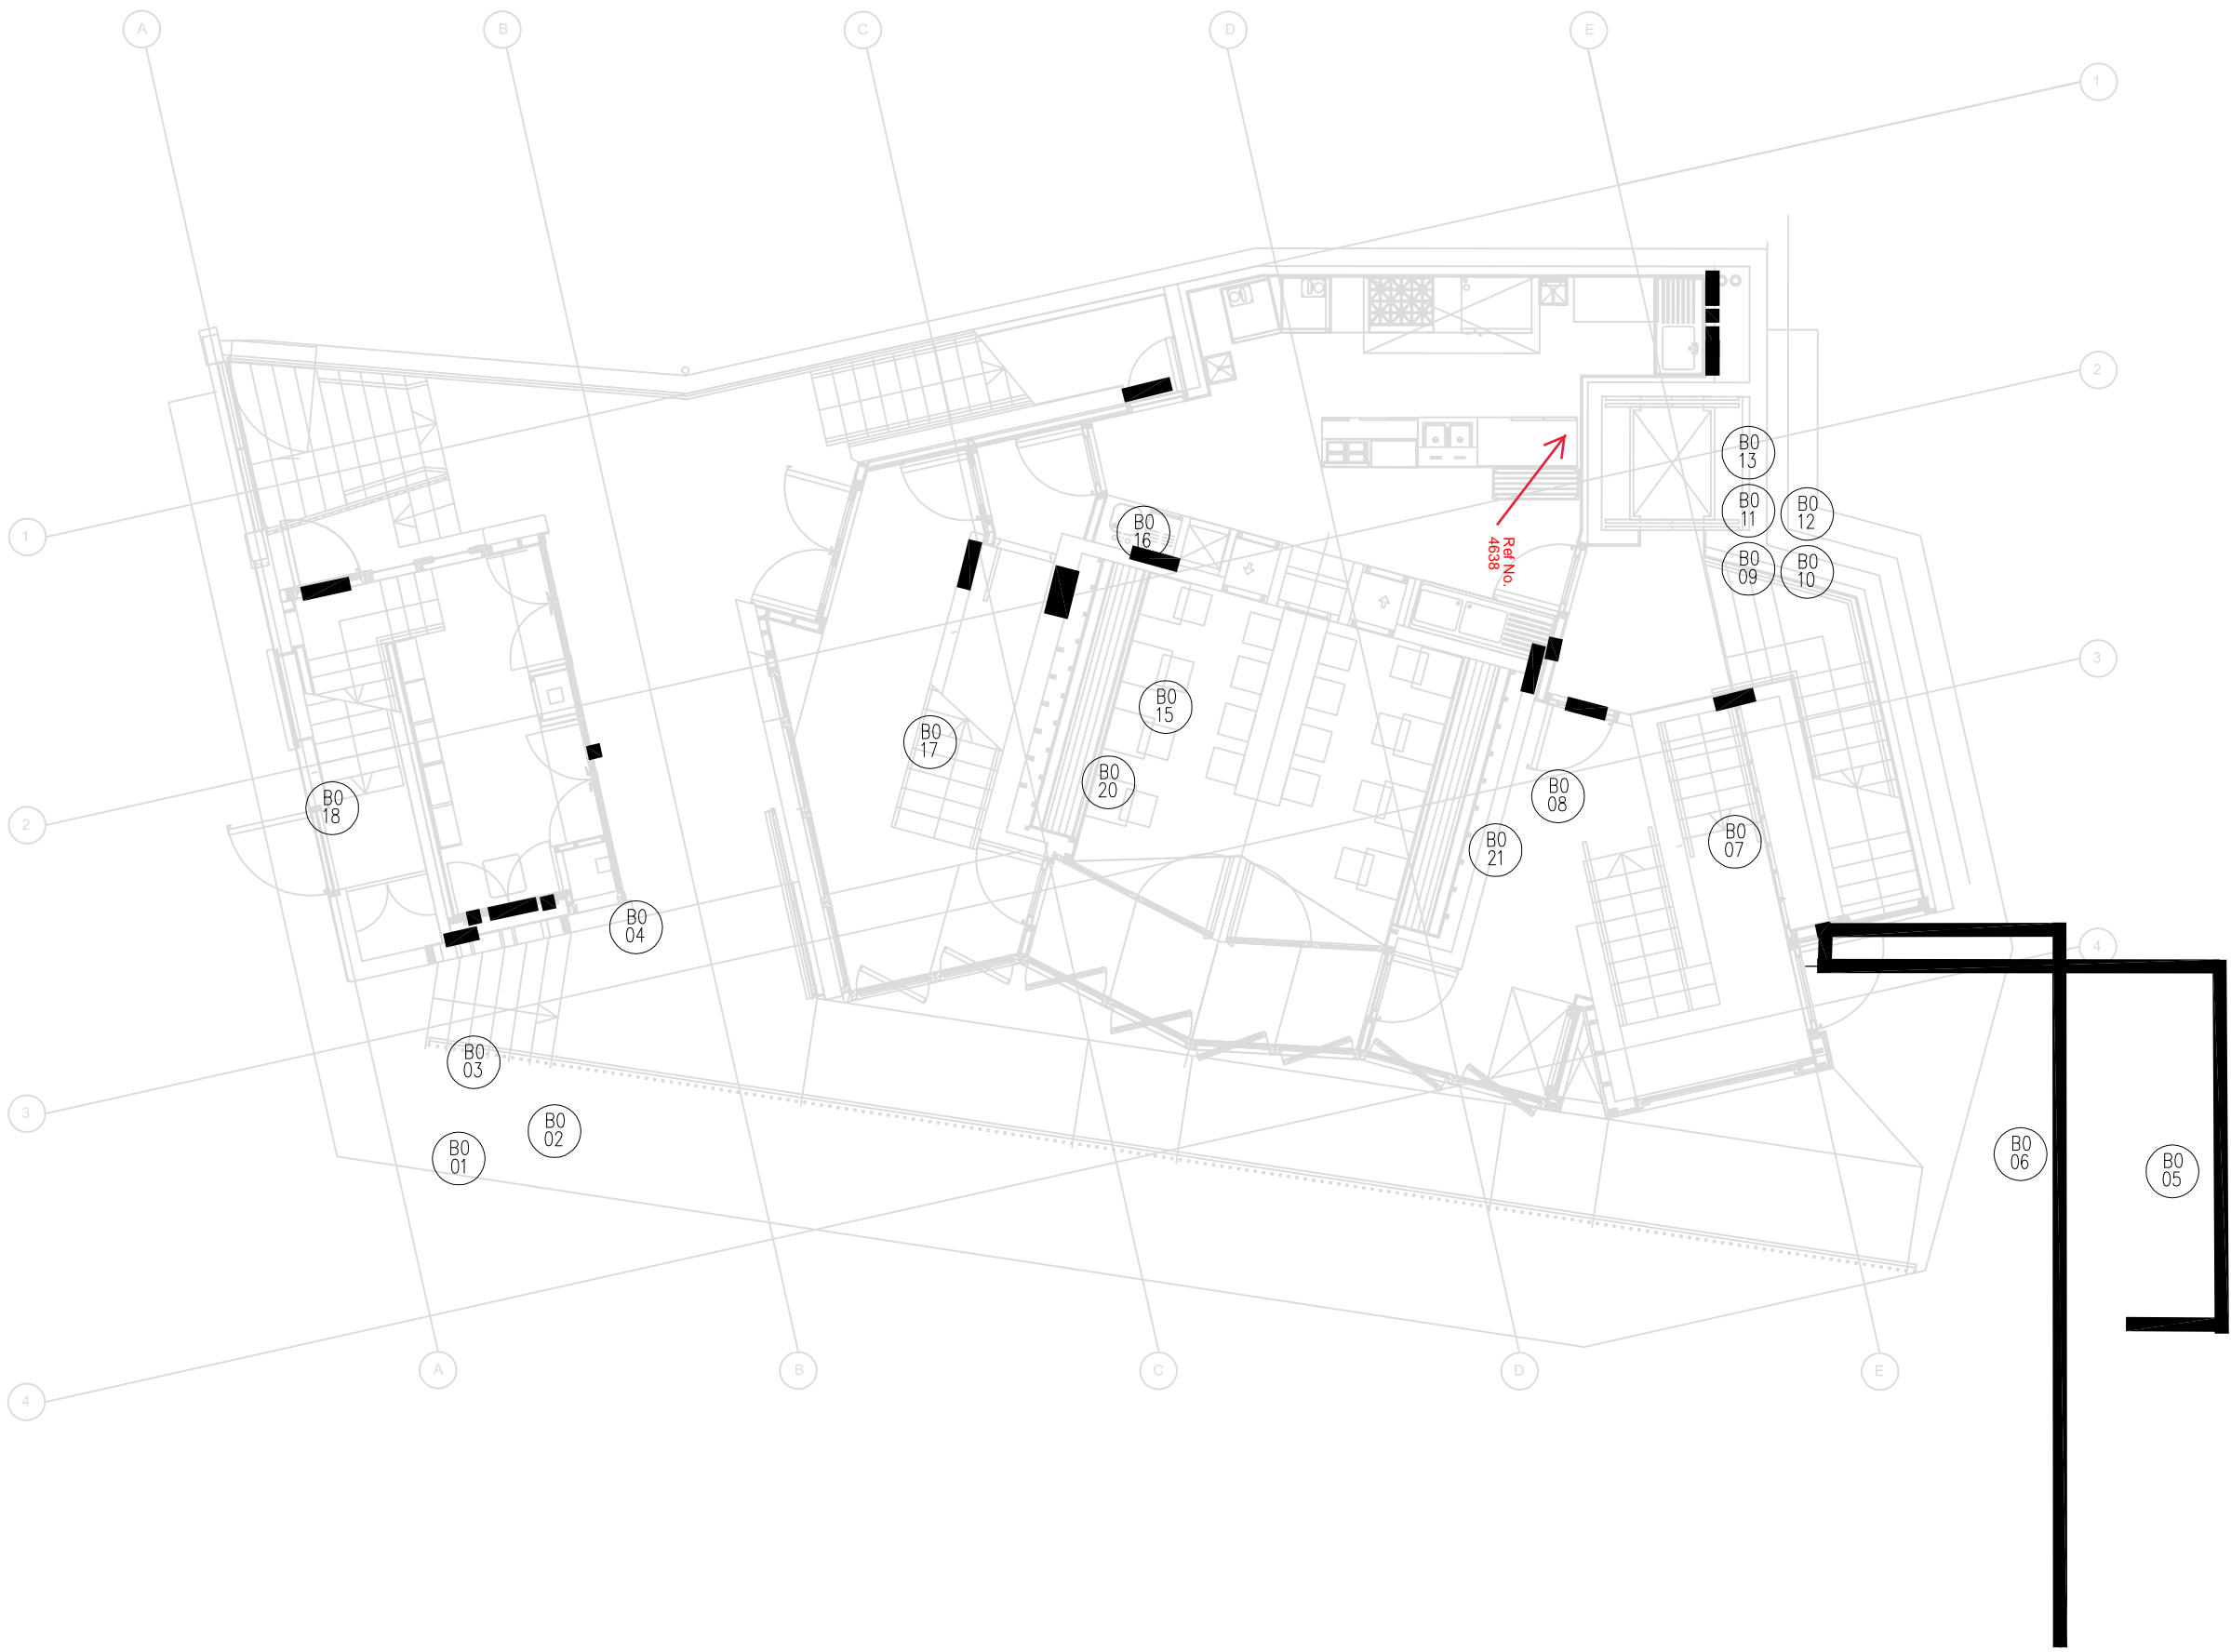


GROUND FLOOR PLAN

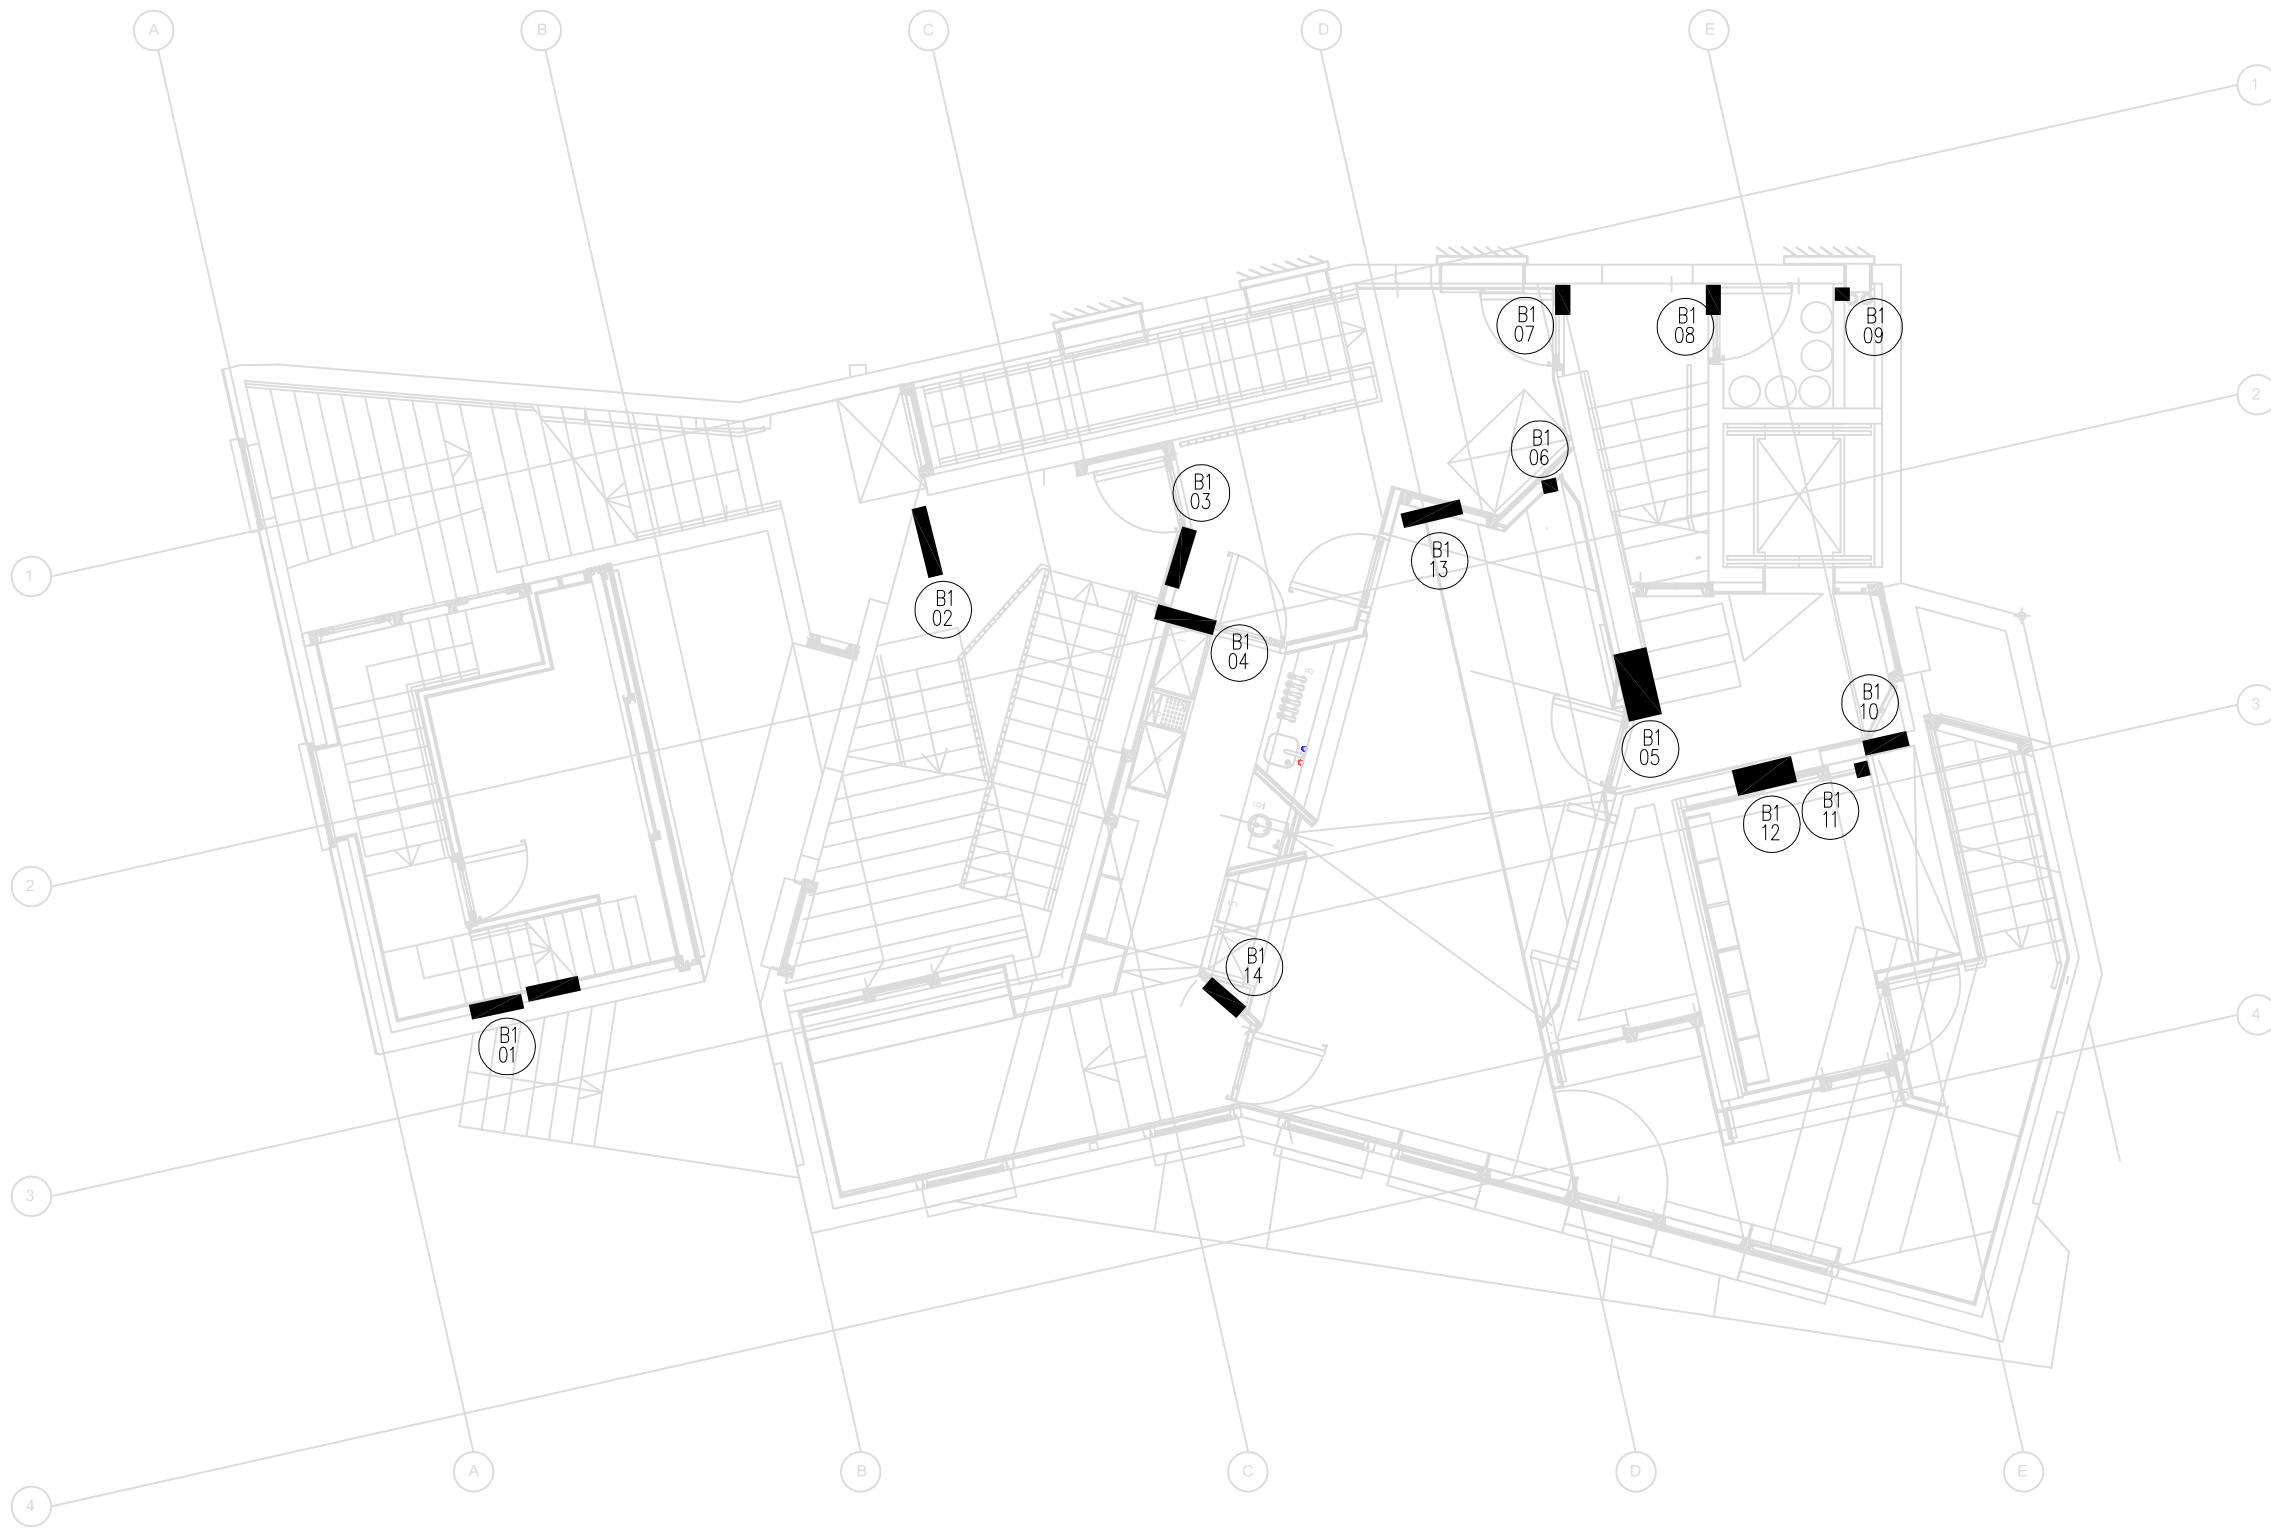

FIRST FLOOR PLAN

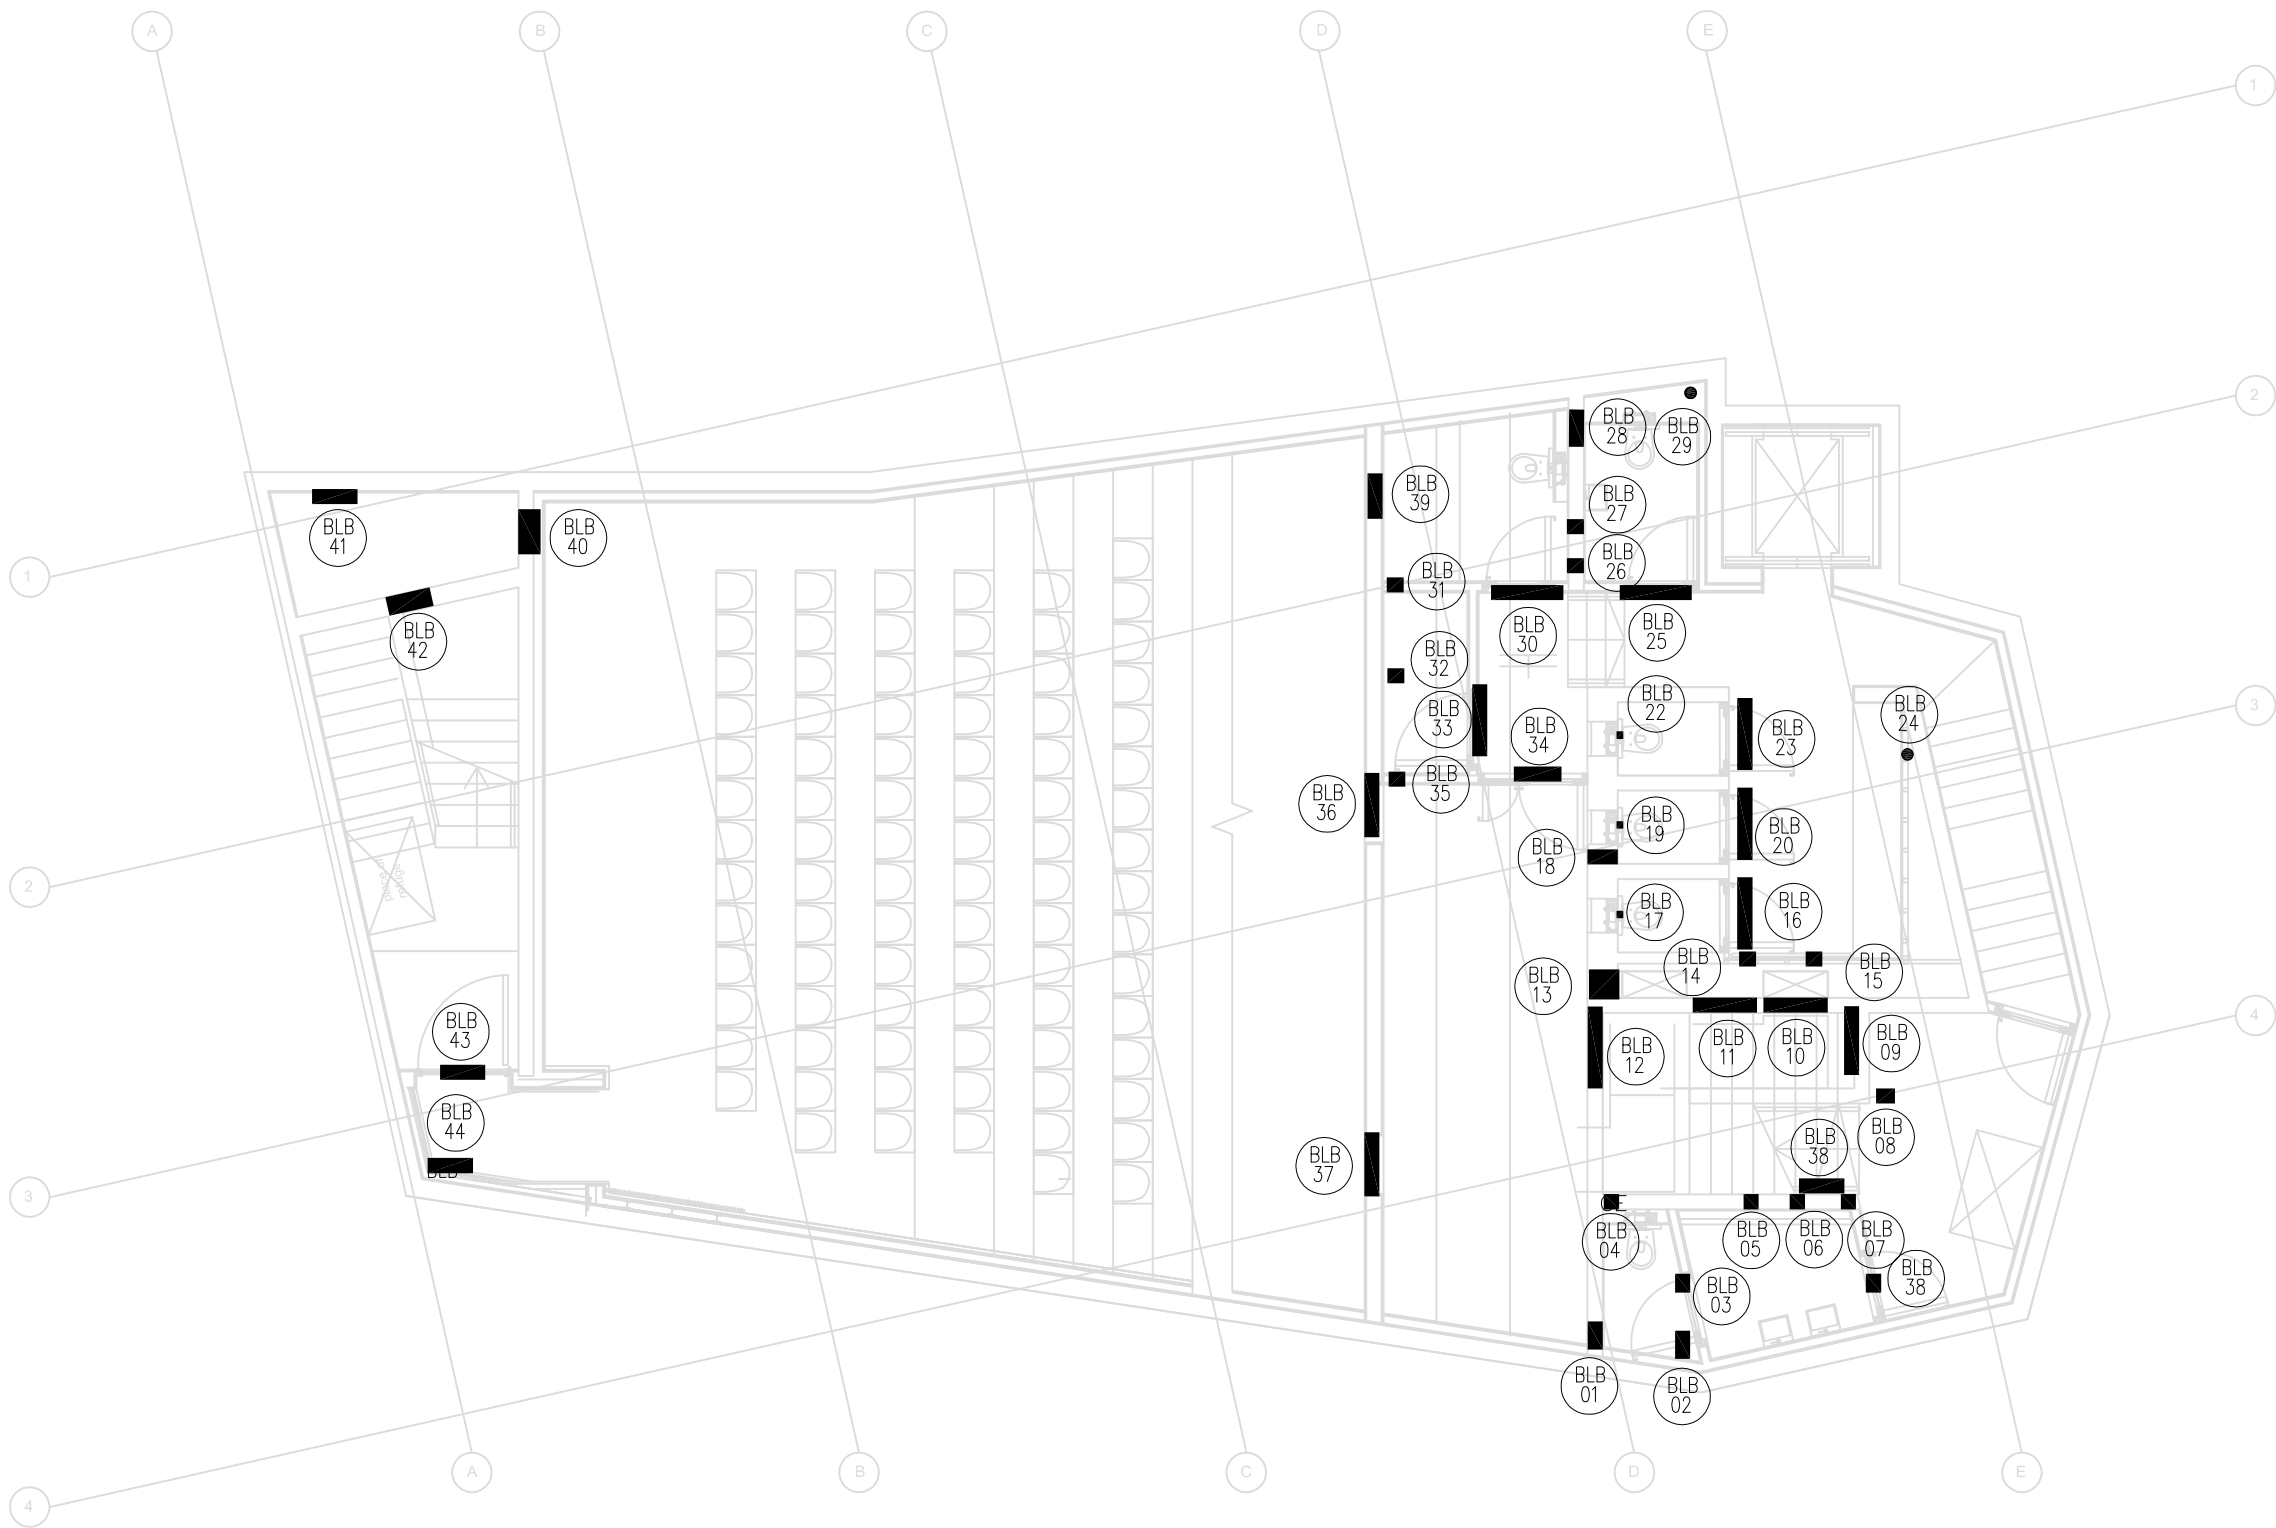

LOWER BASEMENT PLAN

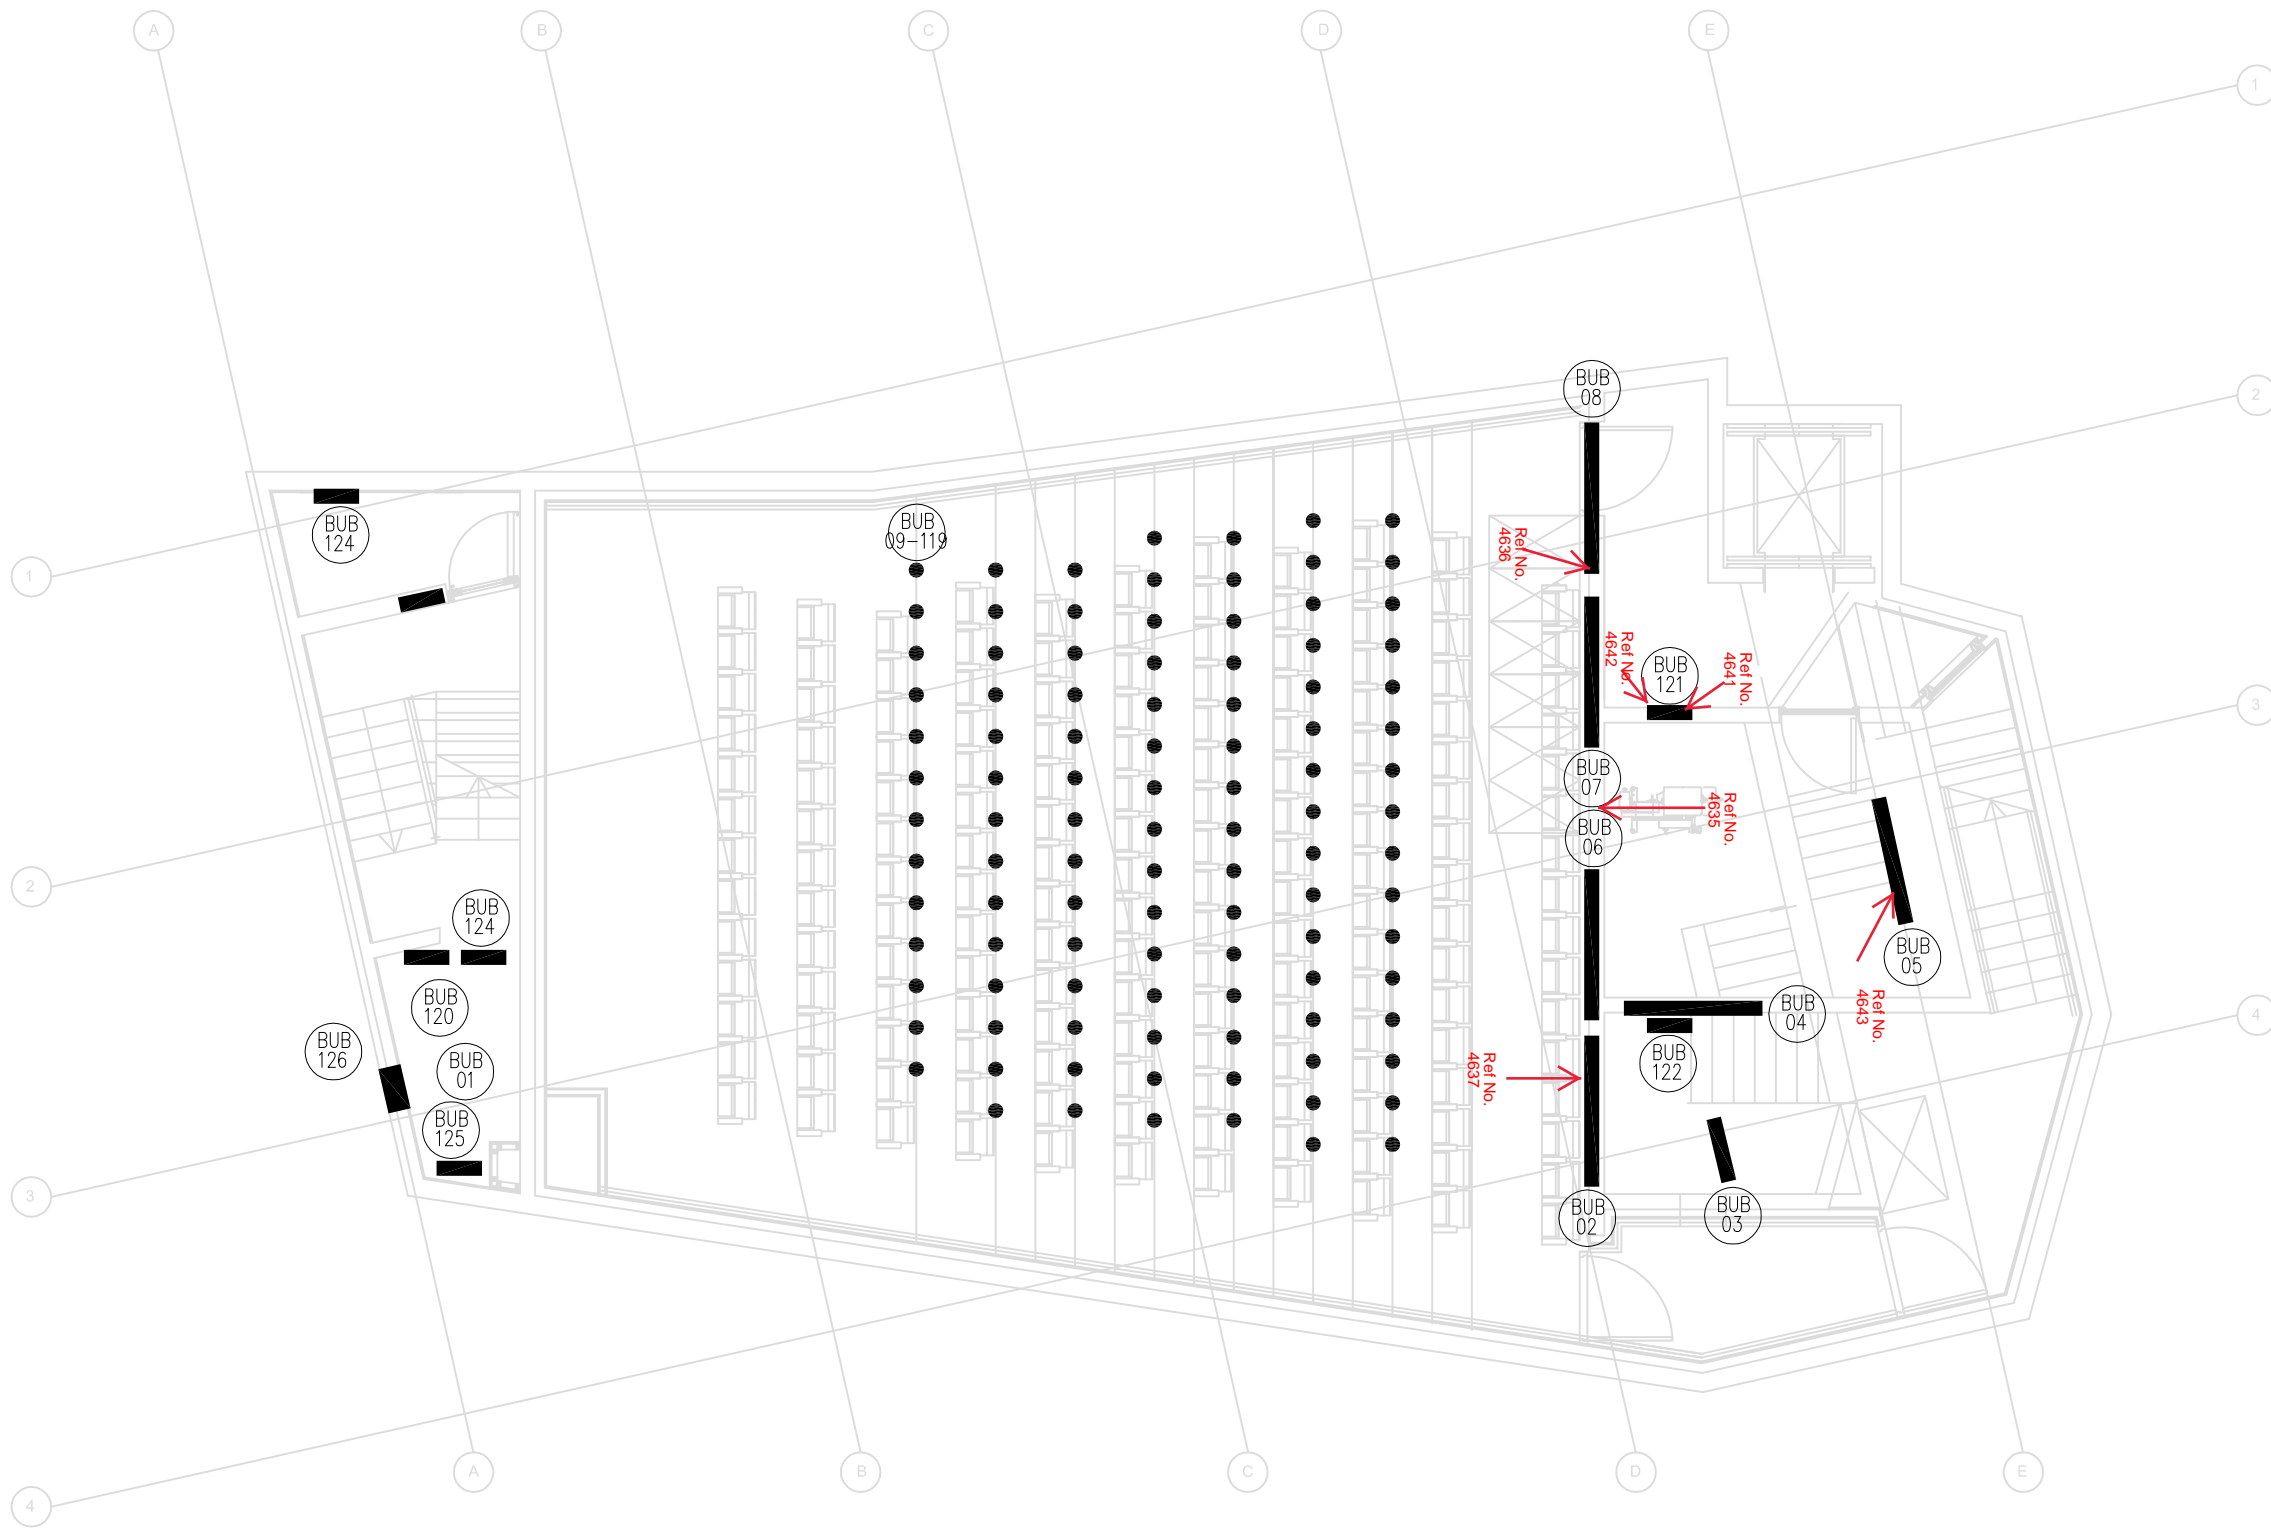

UPPER BASEMENT PLAN

TENDER ISSUE
DATE : 08/05/2009

NOTES

1. THIS DRAWING SHALL BE READ IN CONJUNCTION WITH ALL RELEVANT ARCHITECTS, SERVICES ENGINEERS AND RCA CONSULTING ENGINEERS DRAWINGS AND SPECIFICATIONS.

2. THIS IS NOT AN INSTALLATION DRAWING.

3. DO NOT SCALE. WORK TO FIGURED DIMENSIONS ONLY.

4. ALL DIMENSIONS ARE IN mm UNLESS OTHERWISE STATED.

5. FOR SYMBOLS LEGEND, REFER TO BELOW

6. THIS IS A DESIGN DRAWING AND IS NOT TO BE USED FOR CONSTRUCTION PURPOSES. THE MECHANICAL CONTRACTOR IS TO PREPARE HIS OWN CONSTRUCTION, MANUFACTURING DRAWINGS BASED UPON THESE, ARCHITECTURAL AND STRUCTURAL DRAWINGS (AVAILABLE FROM OTHERS).

7. BUILDERS WORKS SHALL INCLUDE ALL OPENINGS AND TRENCHES IN THE FLOOR, WALLS AND RISERS.

SYMBOLS REFERENCE

BW

xxx

BUILDERS WORK REFERENCE TAG

BUILDERS OPE

T1

08/05/09

TENDER

DMAC

Rev.

Date

Description

Chd By

Ramsay

Cox &

Associates

9-11 Upper Baggot Street

Dublin 4

T: +353 1 668 7989

F: +353 1 668 7893

E: info@rca.ie

SUSTAINABLE DESIGN PARTNERSHIP

Client

SOLAS THEATRE

Drawing Title

BUILDERS WORKS

PICTURE PALACE THEATRE, GALWAY

SCALES

1:100 @ A1

DRAWN

SH

CHECKED

DMAC

APPROVED

MR

DATE

08/05/2009

Job No.


8003.10

Drawing No.


BW100

Rev.


T1

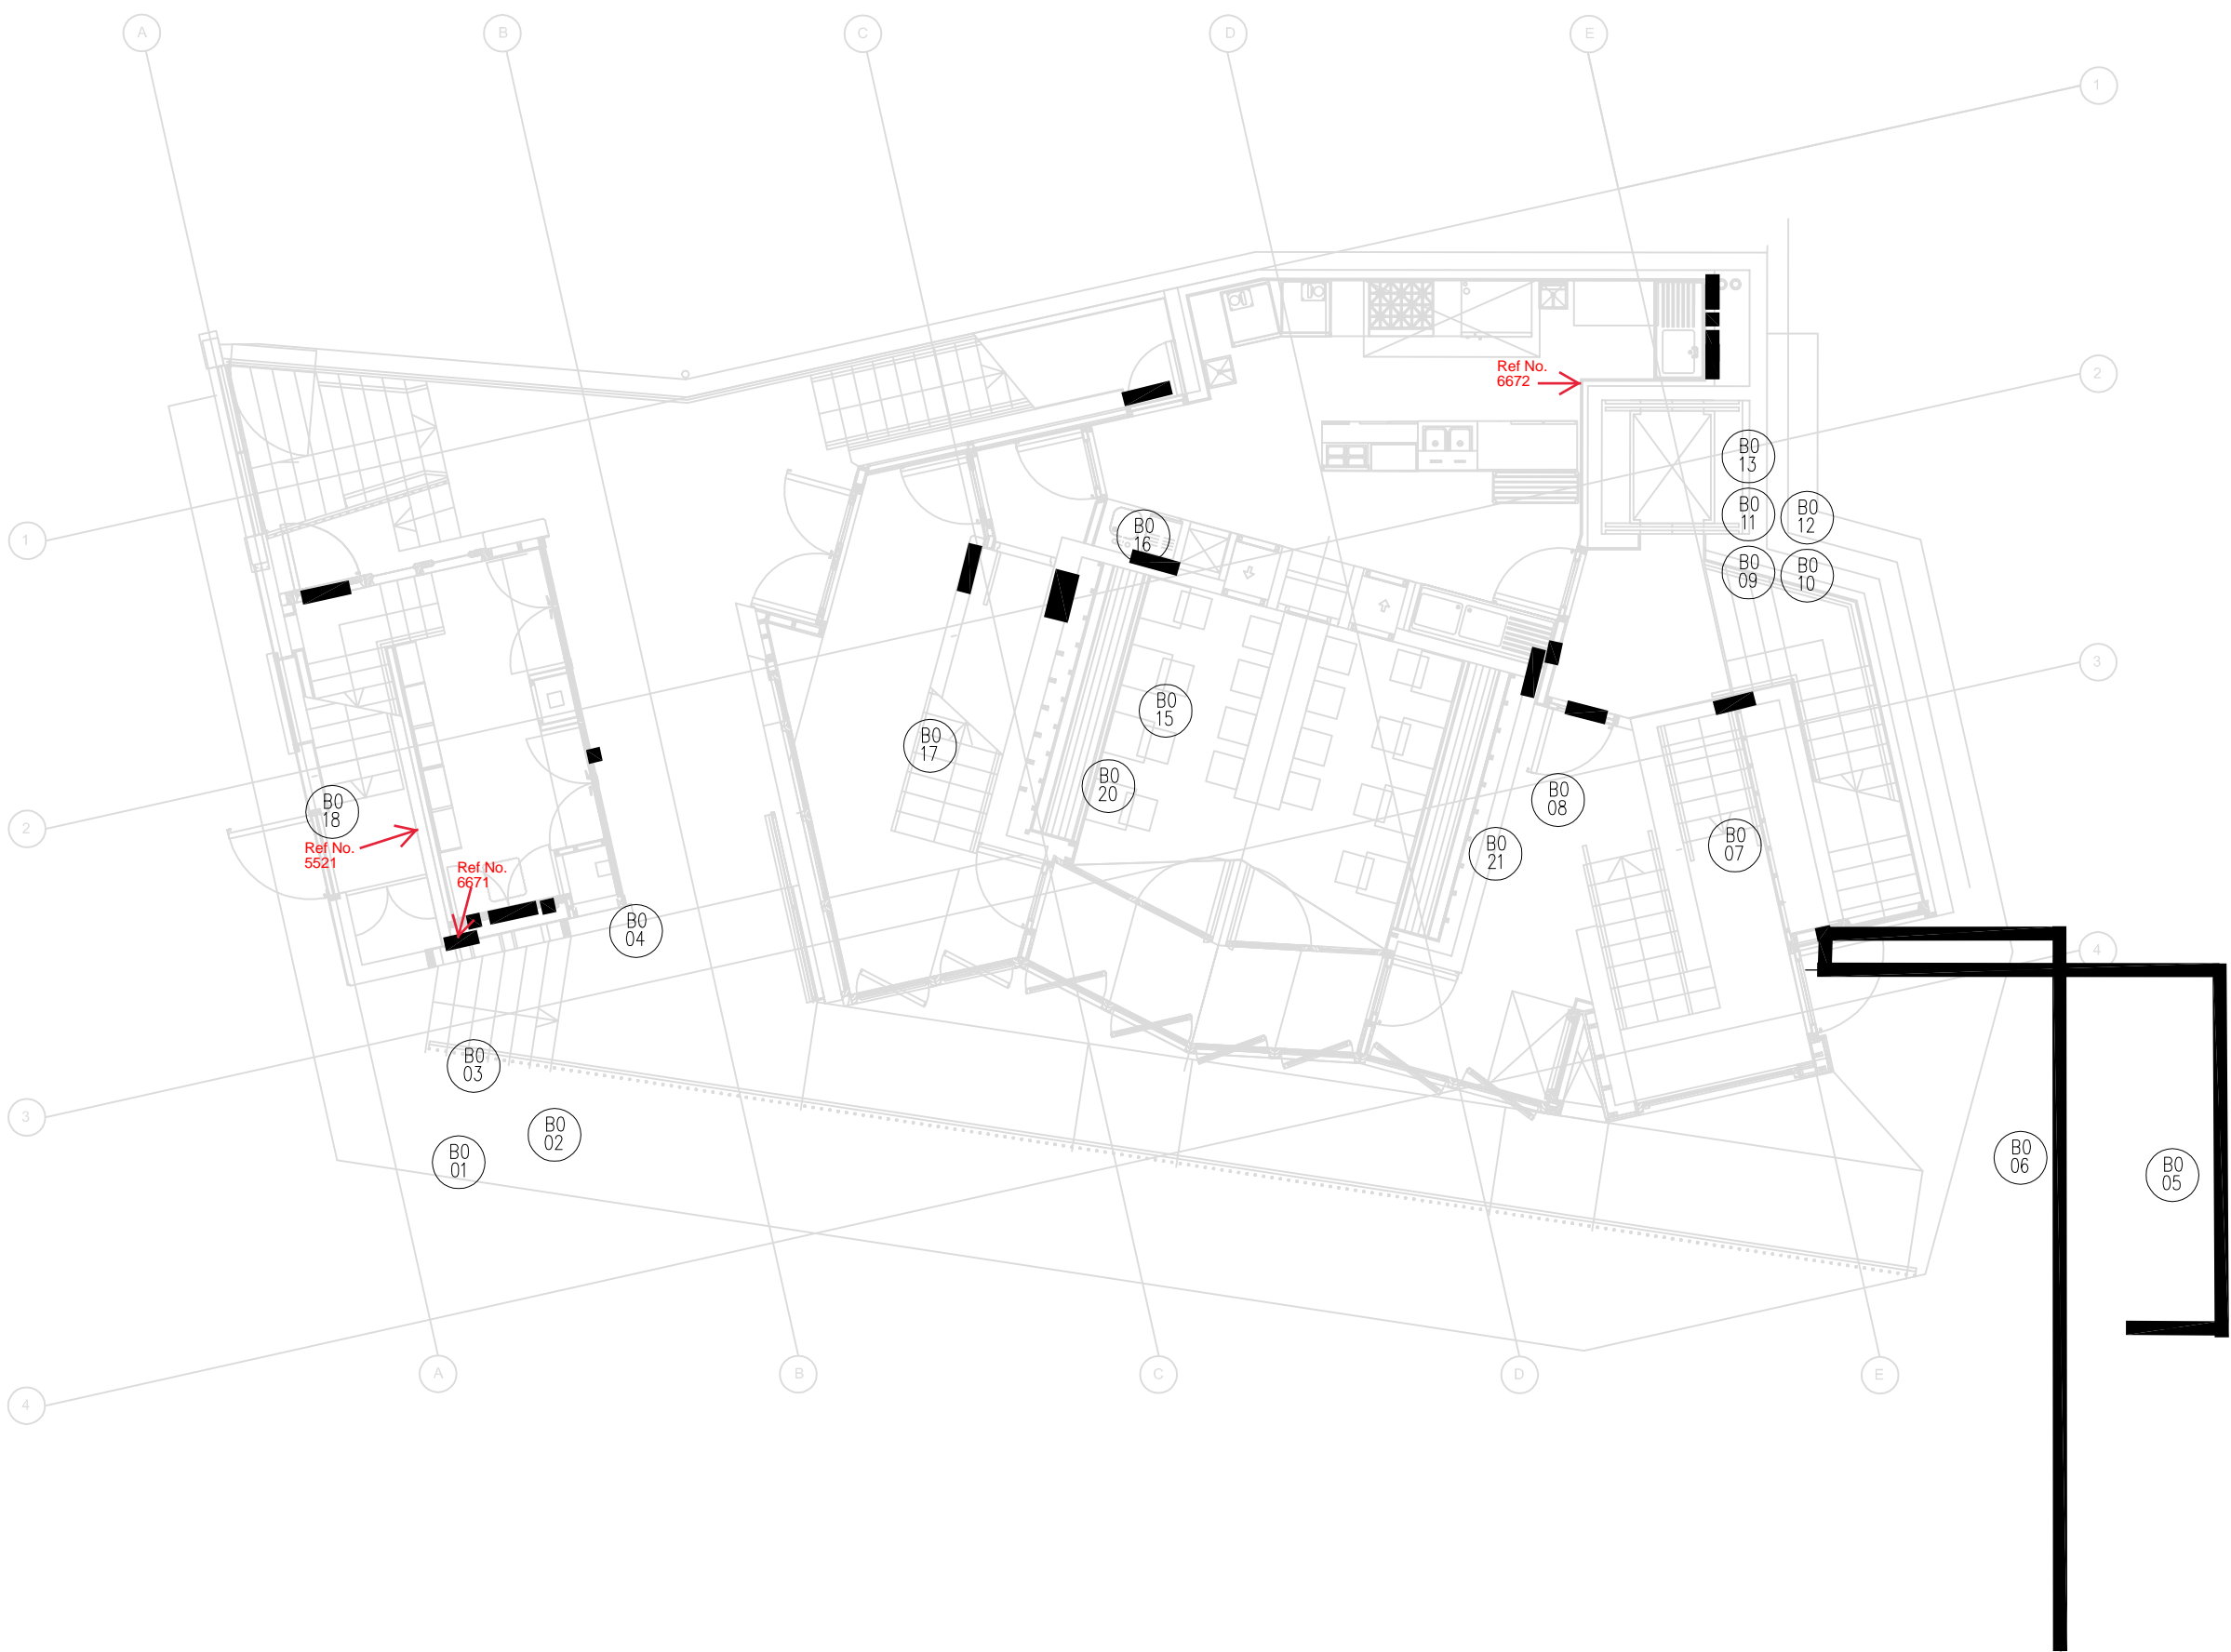


GROUND FLOOR PLAN

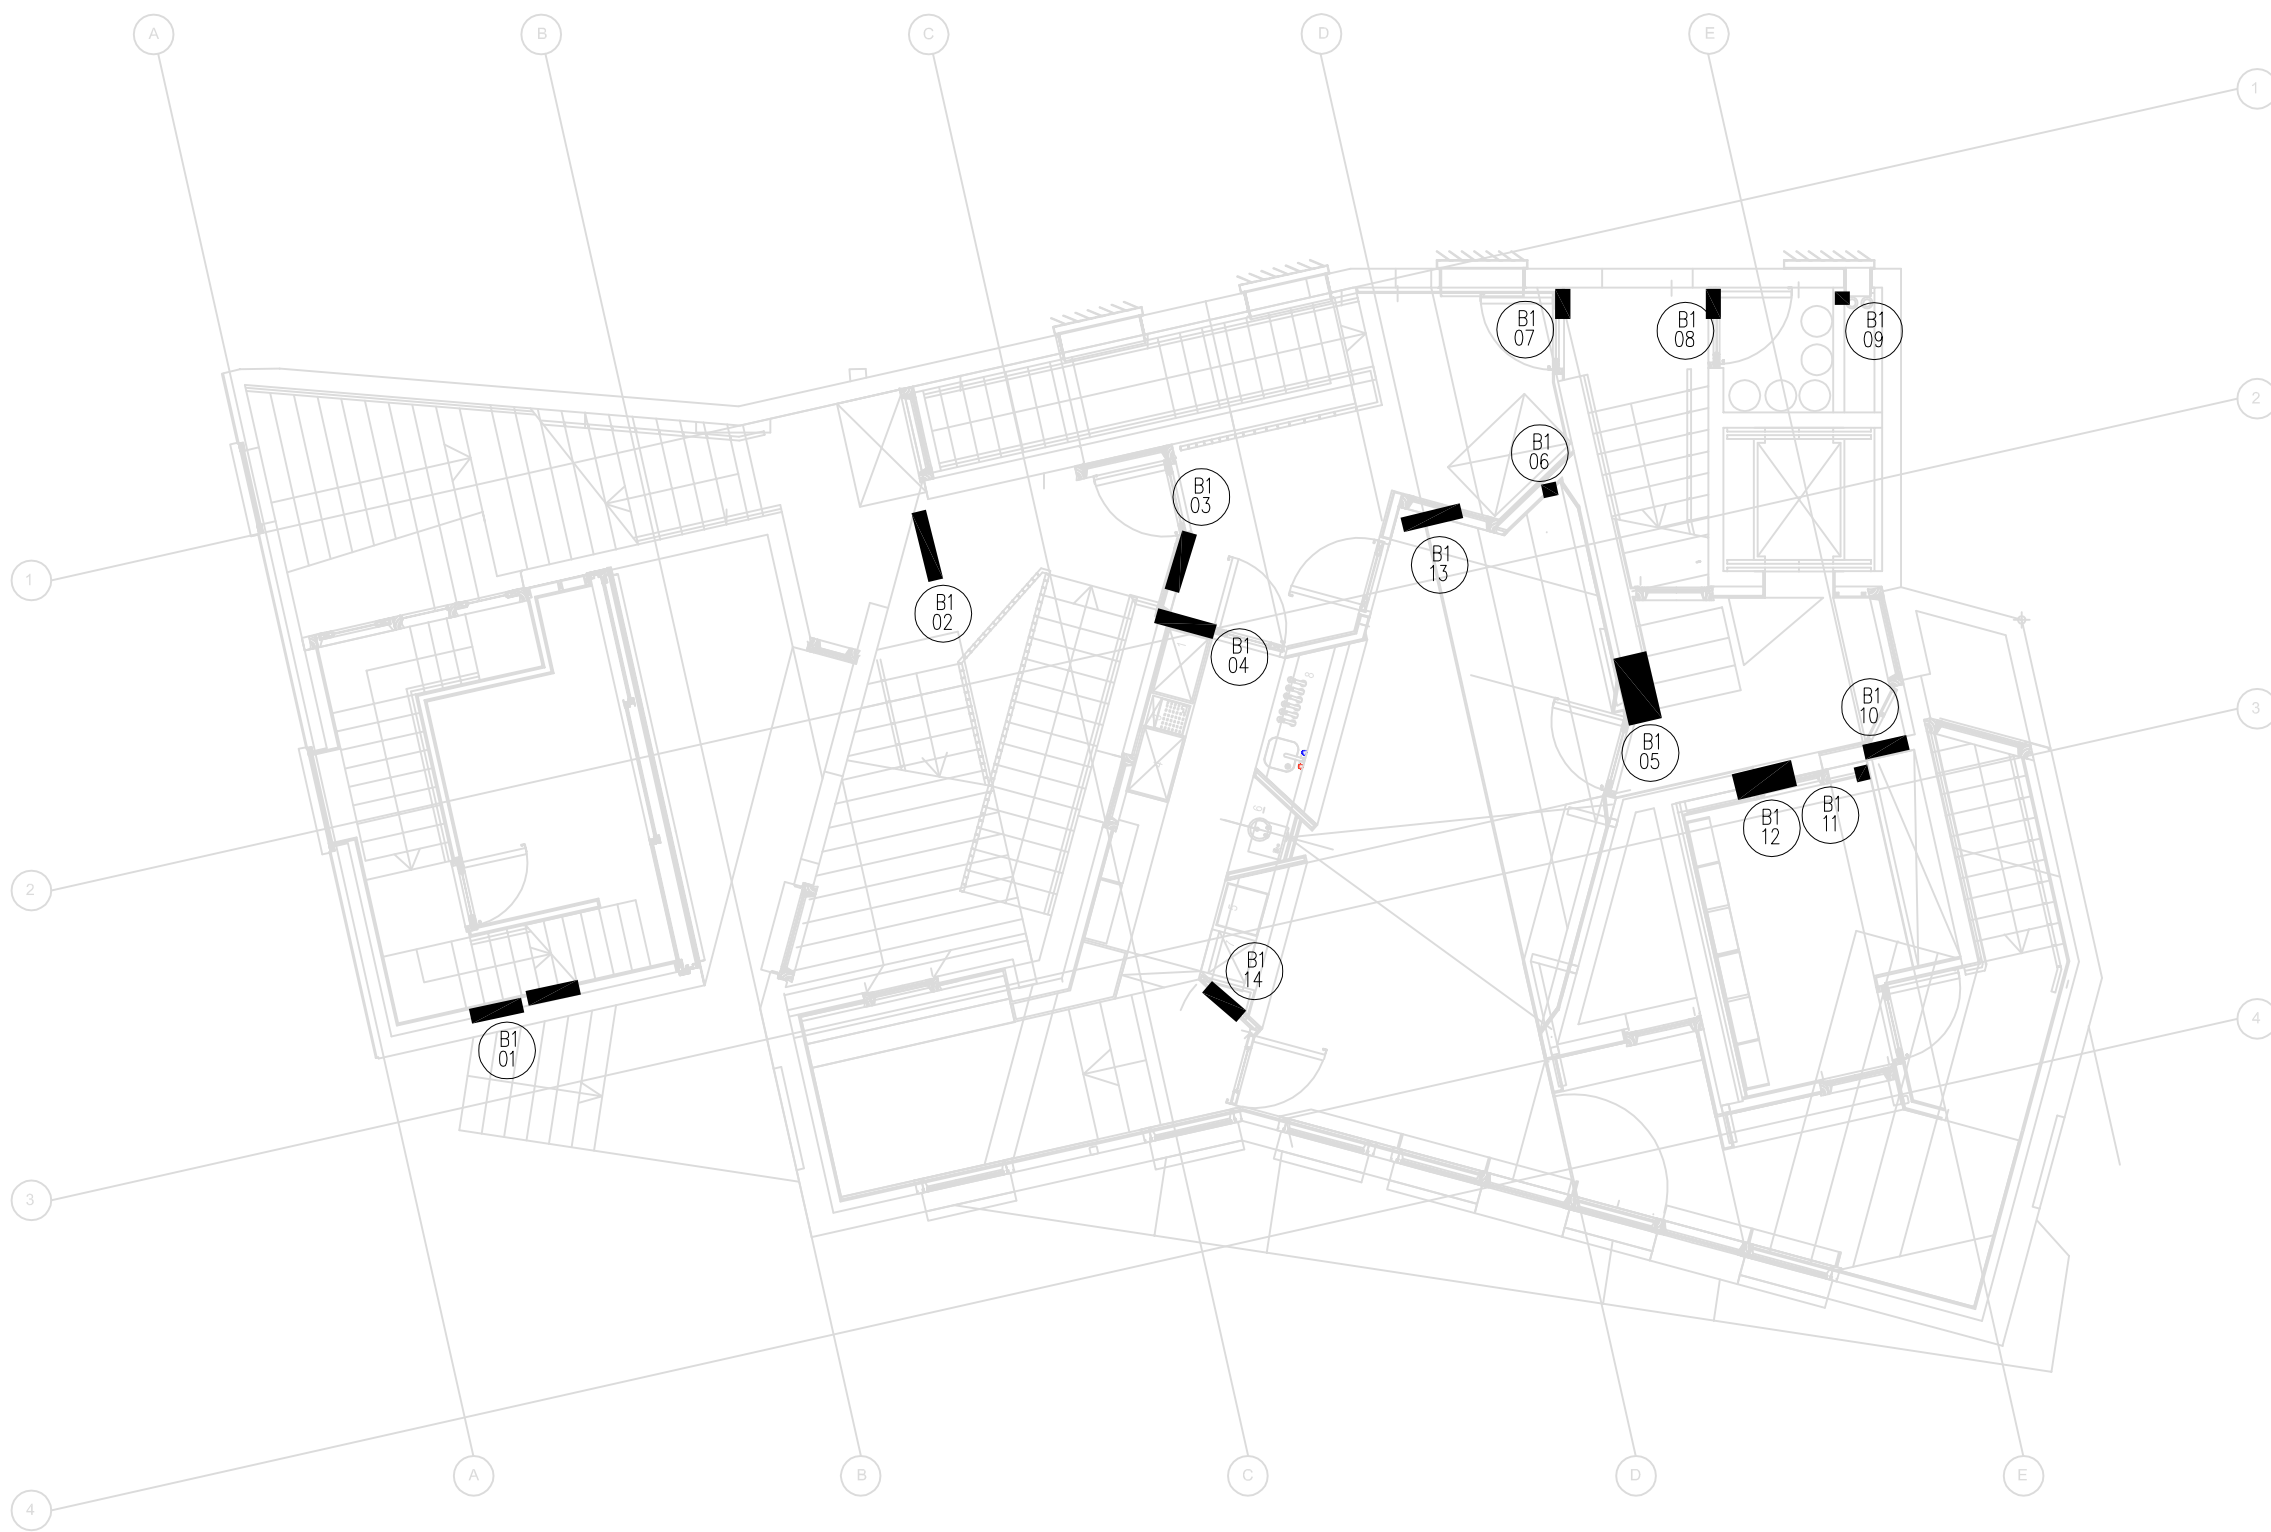

FIRST FLOOR PLAN

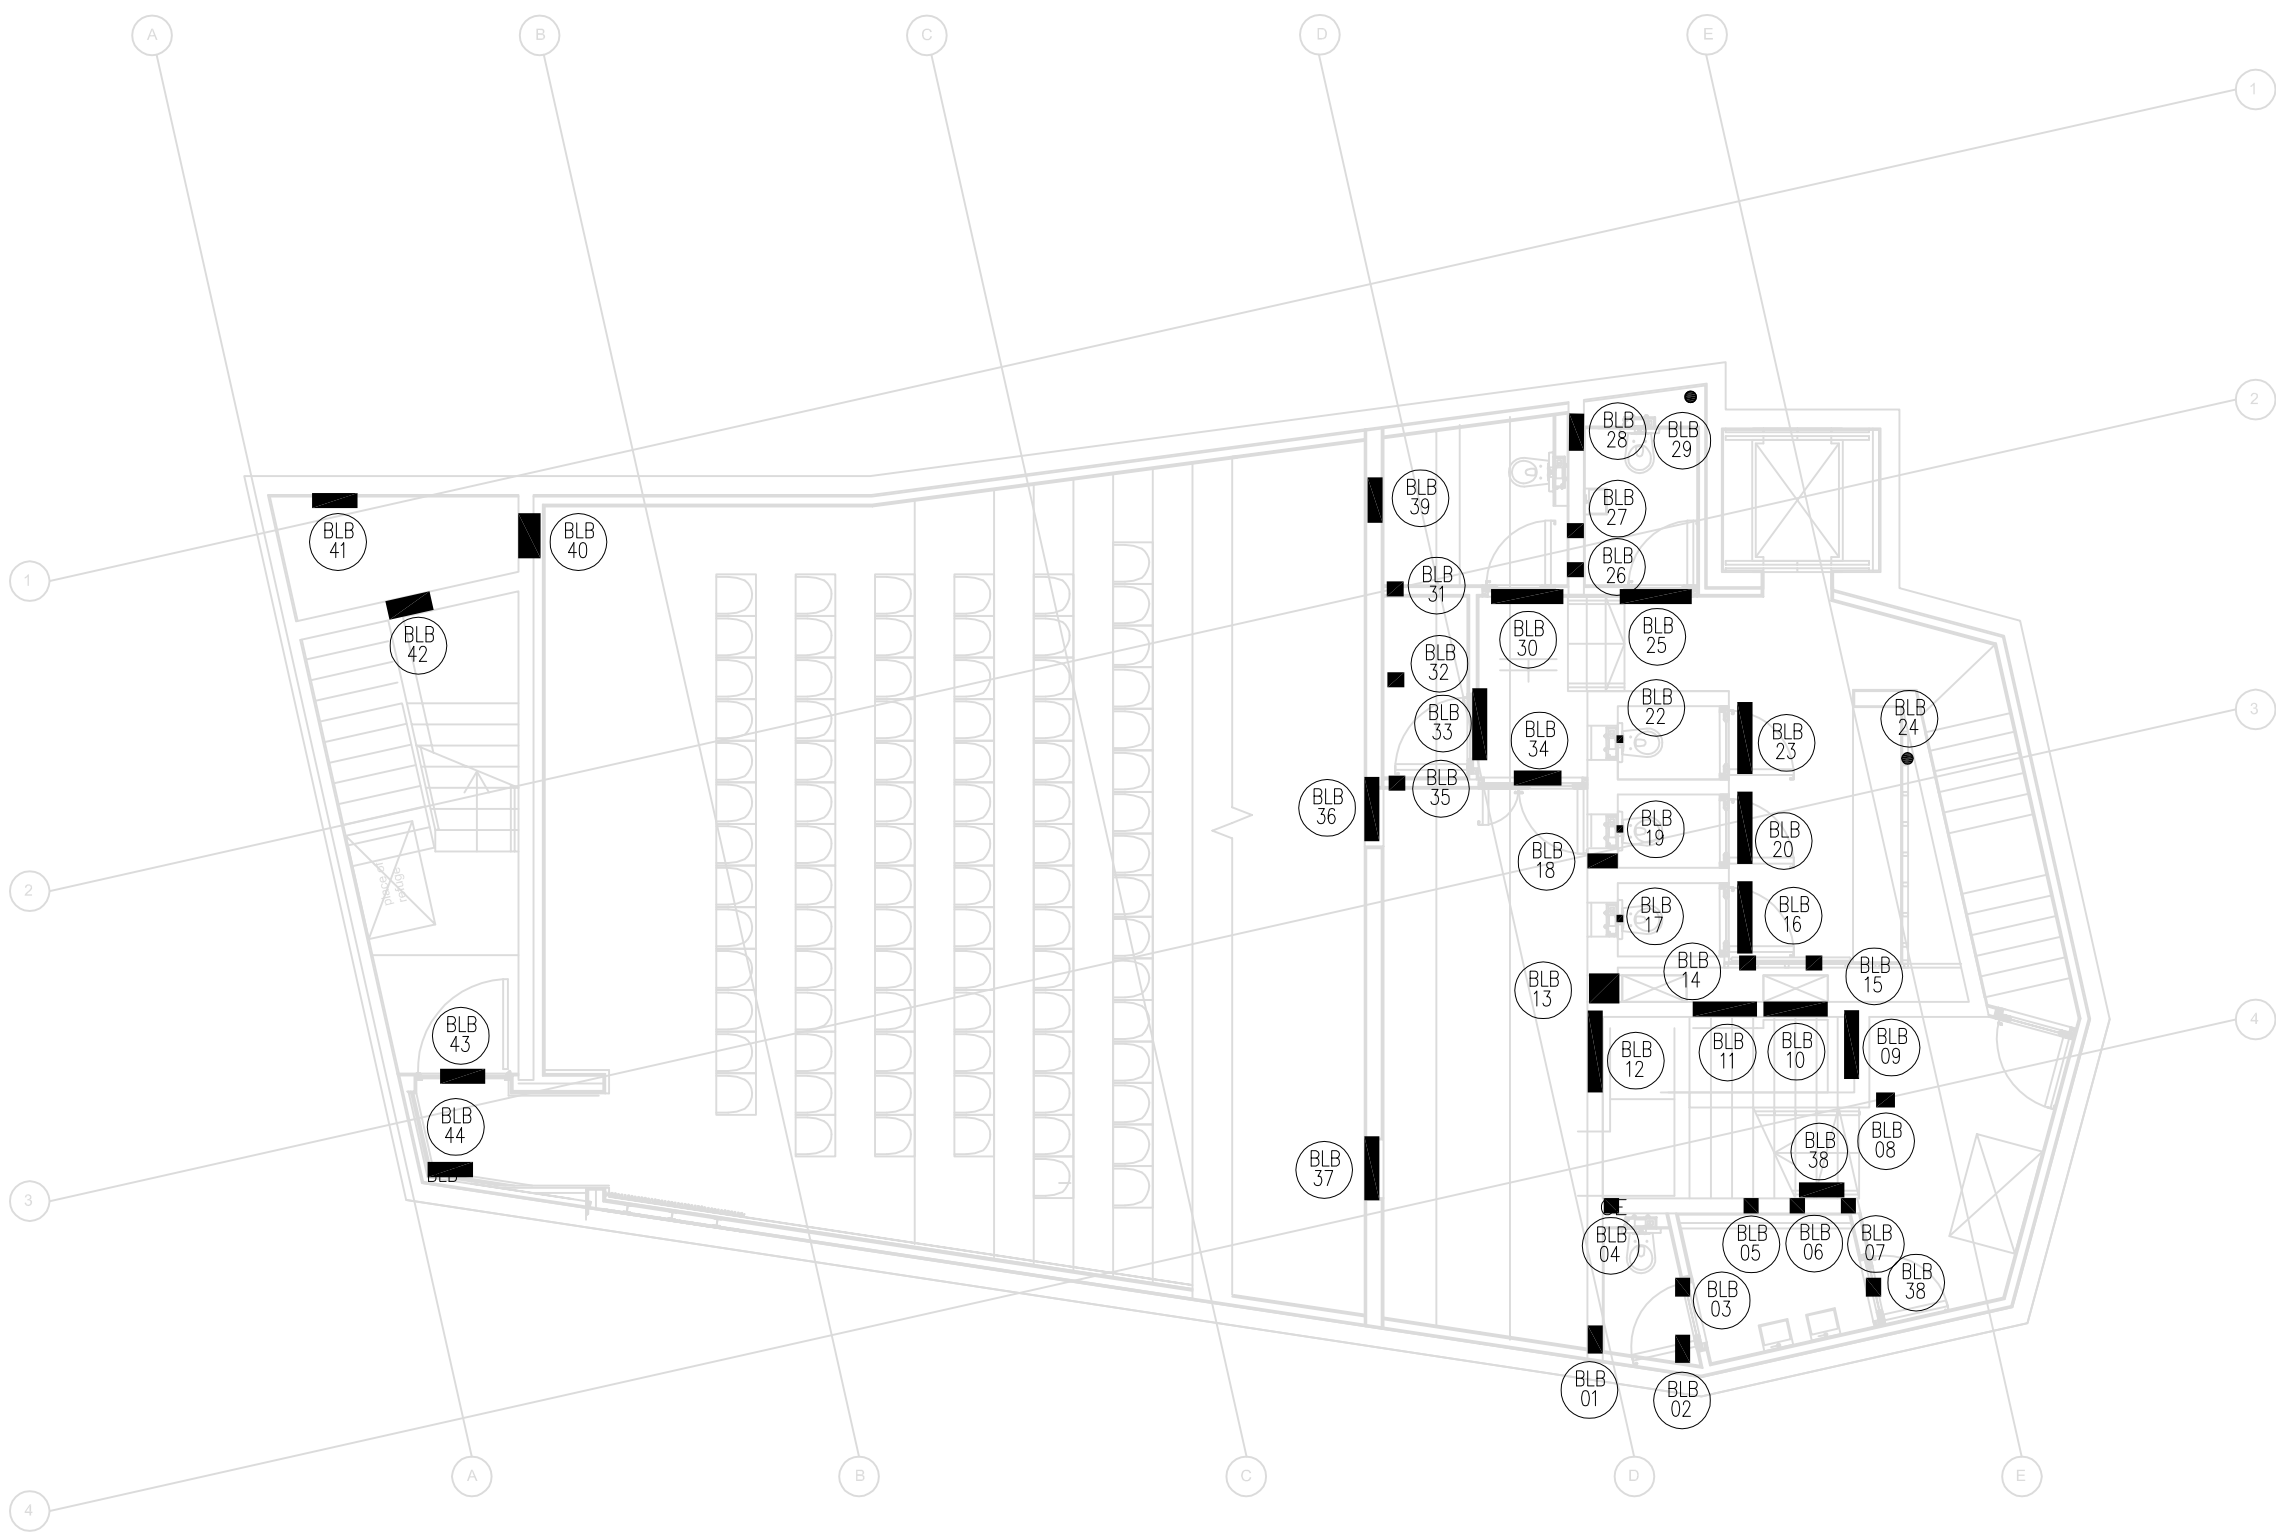

LOWER BASEMENT PLAN

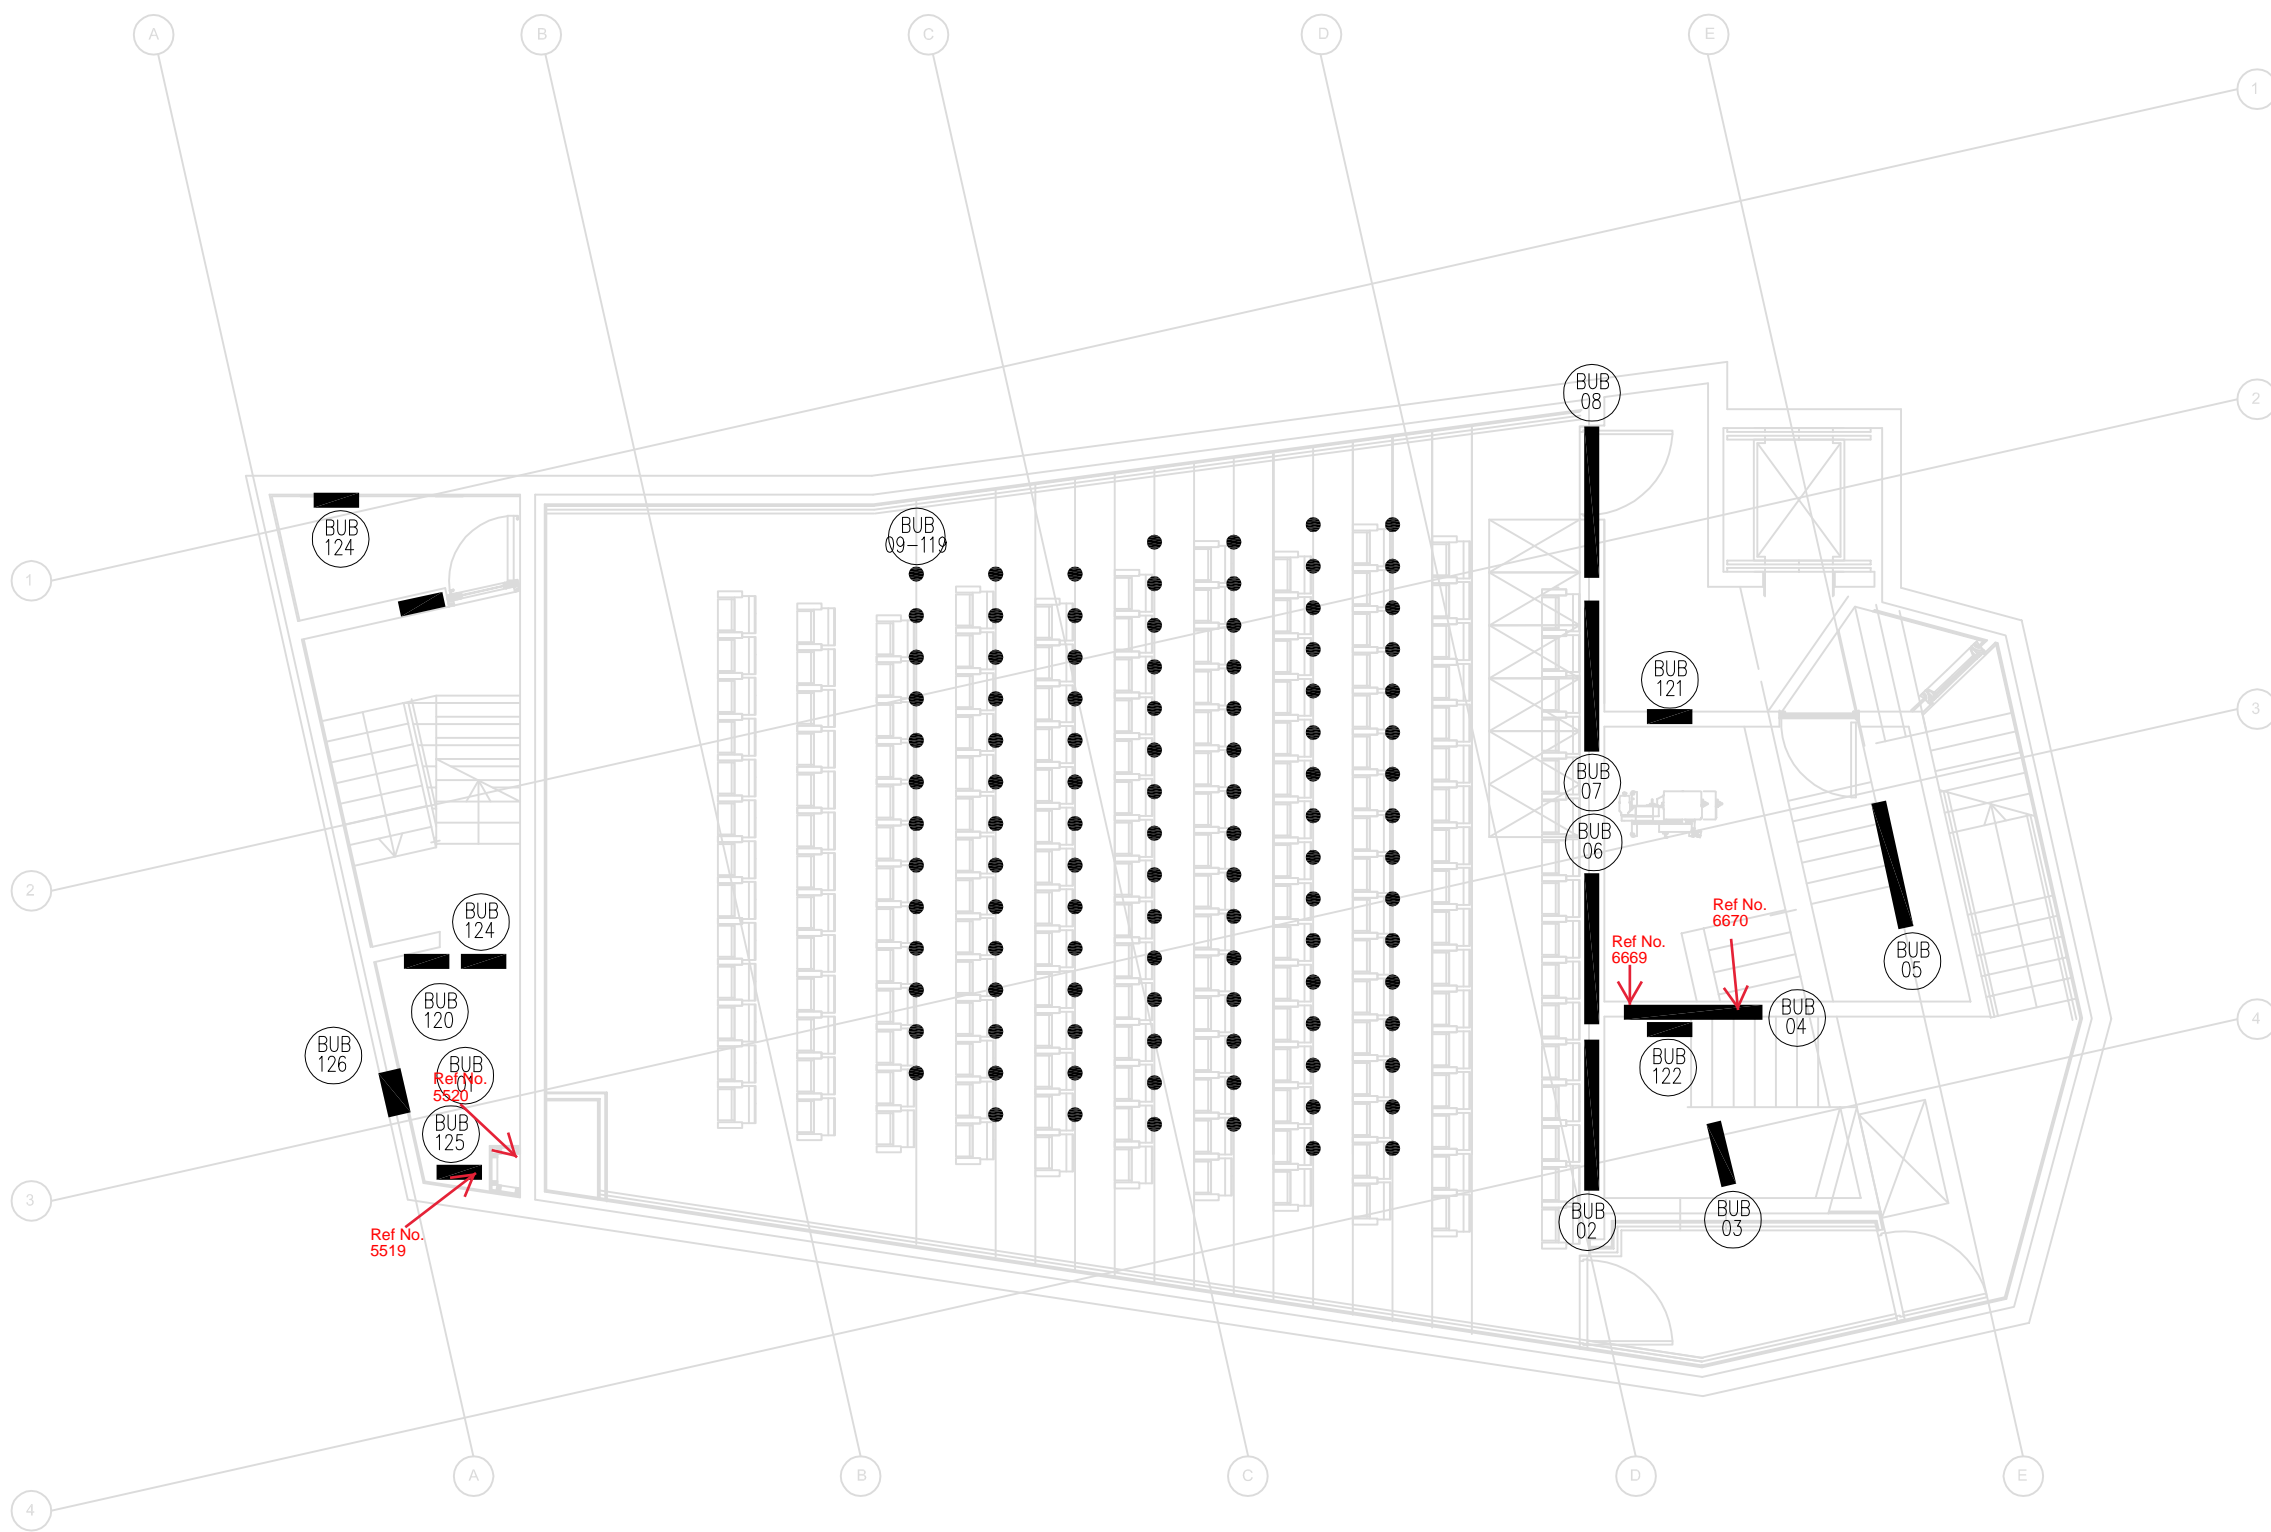

UPPER BASEMENT PLAN

TENDER ISSUE
DATE : 08/05/2009

NOTES

1. THIS DRAWING SHALL BE READ IN CONJUNCTION WITH ALL RELEVANT ARCHITECTS, SERVICES ENGINEERS AND RCA CONSULTING ENGINEERS DRAWINGS AND SPECIFICATIONS.

2. THIS IS NOT AN INSTALLATION DRAWING.

3. DO NOT SCALE. WORK TO FIGURED DIMENSIONS ONLY.

4. ALL DIMENSIONS ARE IN mm UNLESS OTHERWISE STATED.

5. FOR SYMBOLS LEGEND, REFER TO BELOW

6. THIS IS A DESIGN DRAWING AND IS NOT TO BE USED FOR CONSTRUCTION PURPOSES. THE MECHANICAL CONTRACTOR IS TO PREPARE HIS OWN CONSTRUCTION, MANUFACTURING DRAWINGS BASED UPON THESE, ARCHITECTURAL AND STRUCTURAL DRAWINGS (AVAILABLE FROM OTHERS).

7. BUILDERS WORKS SHALL INCLUDE ALL OPENINGS AND TRENCHES IN THE FLOOR, WALLS AND RISERS.

SYMBOLS REFERENCE

BW

xxx

BUILDERS WORK REFERENCE TAG

BUILDERS OPE

T1	08/05/09	TENDER	DMAC
Rev.	Date	Description	Chd By
Ramsay Cox & Associates		9-11 Upper Baggot Street Dublin 4 T: +353 1 668 7989 F: +353 1 668 7893 E: info@rca.ie	

SUSTAINABLE DESIGN PARTNERSHIP

Client

SOLAS THEATRE


Drawing Title

BUILDERS WORKS


Job Title

PICTURE PALACE
THEATRE, GALWAY


SCALES	DRAWN	CHECKED	APPROVED
1:100 @ A1	SH	DMAC	MR
DATE 08/05/2009			
Job No.	Drawing No.	Rev.	
8003.10	BW100	T1	

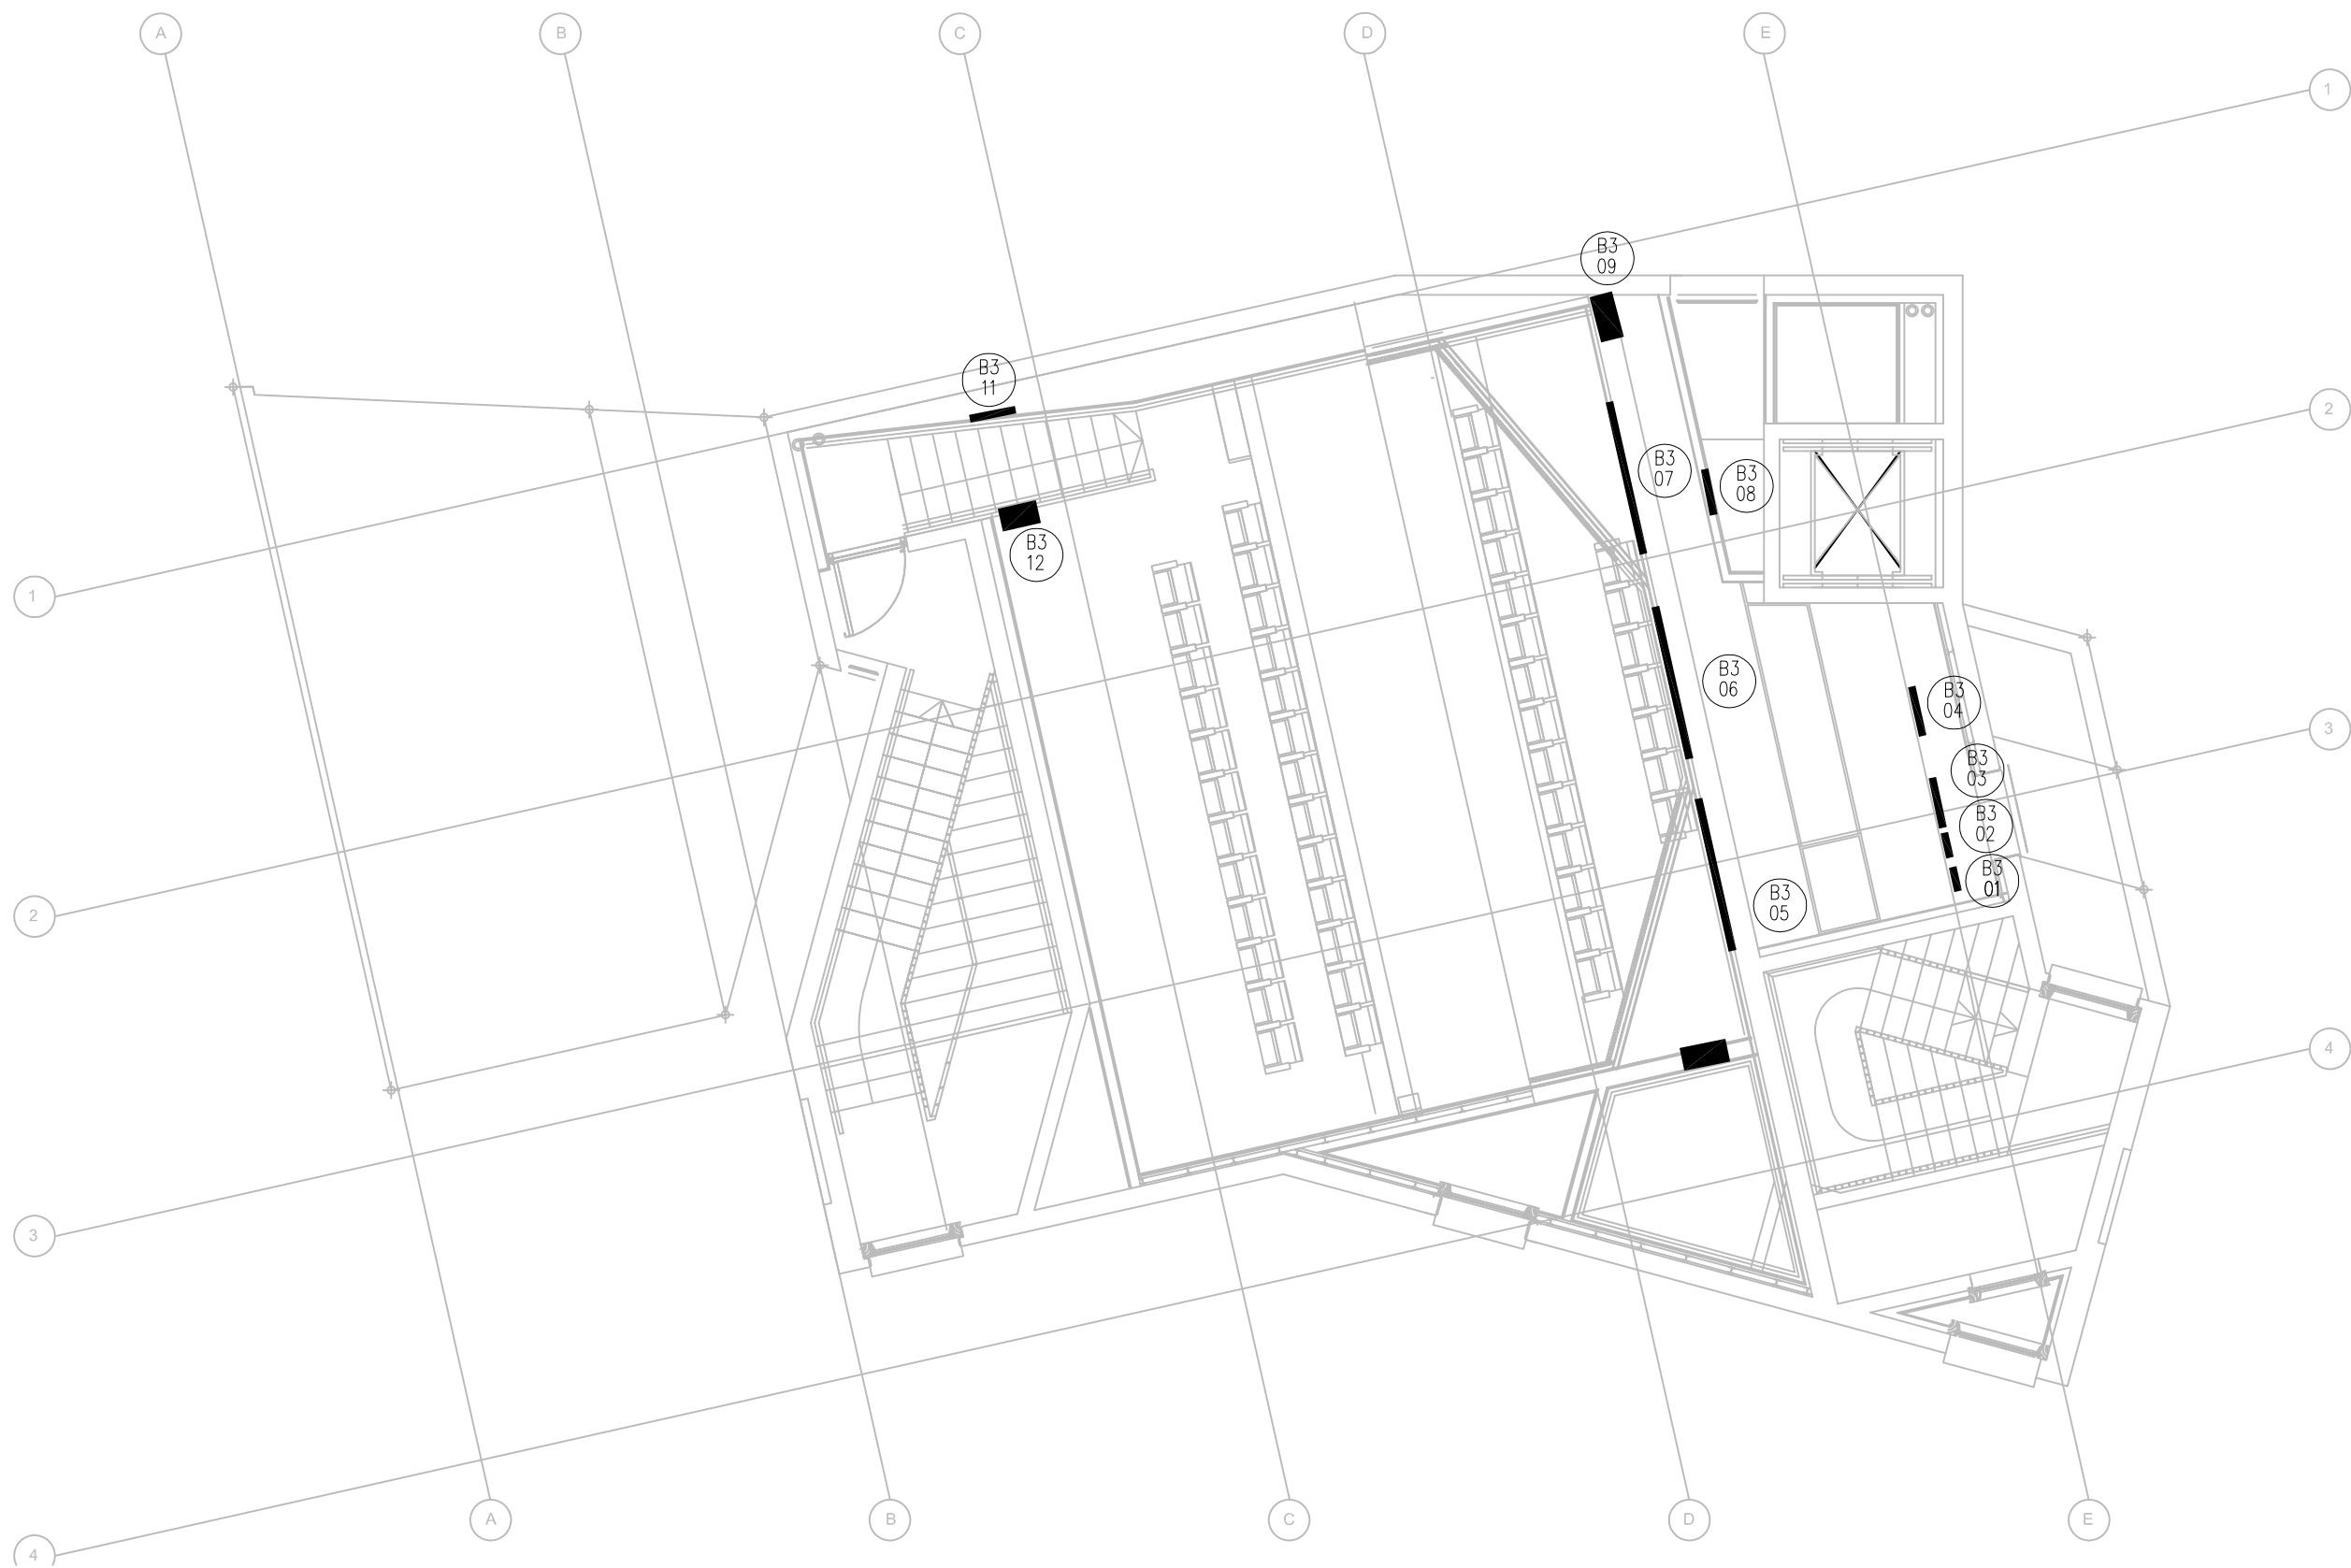


THIRD FLOOR PLAN

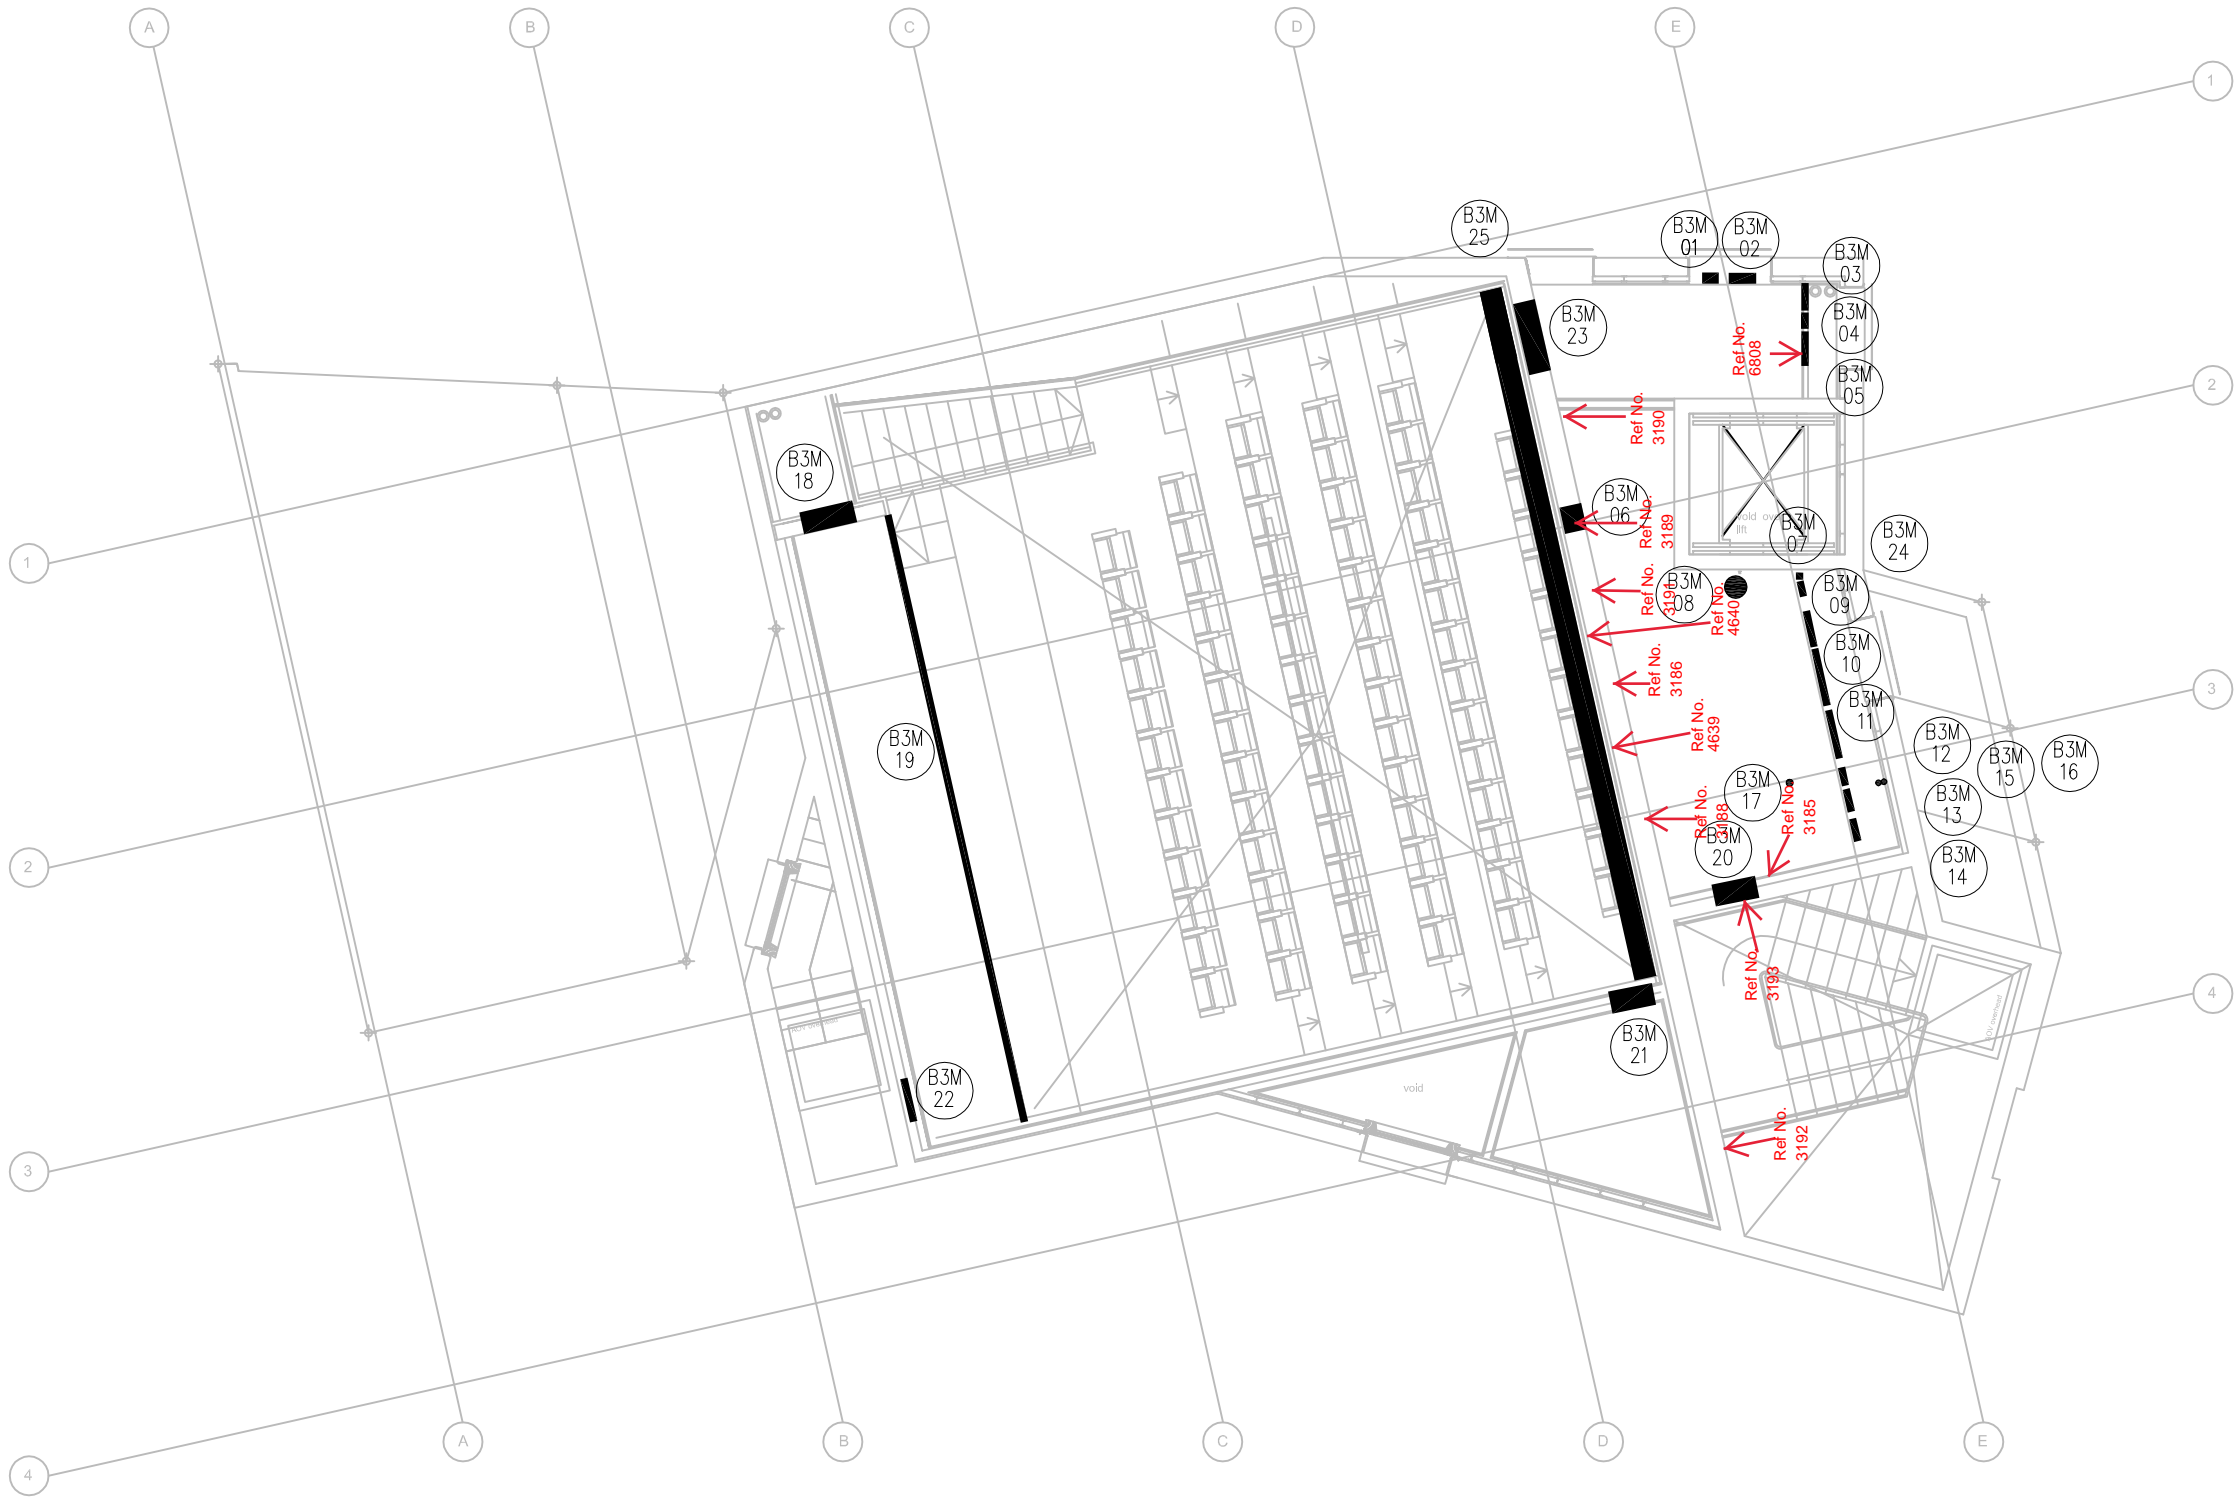

THIRD FLOOR MEZZANINE PLAN

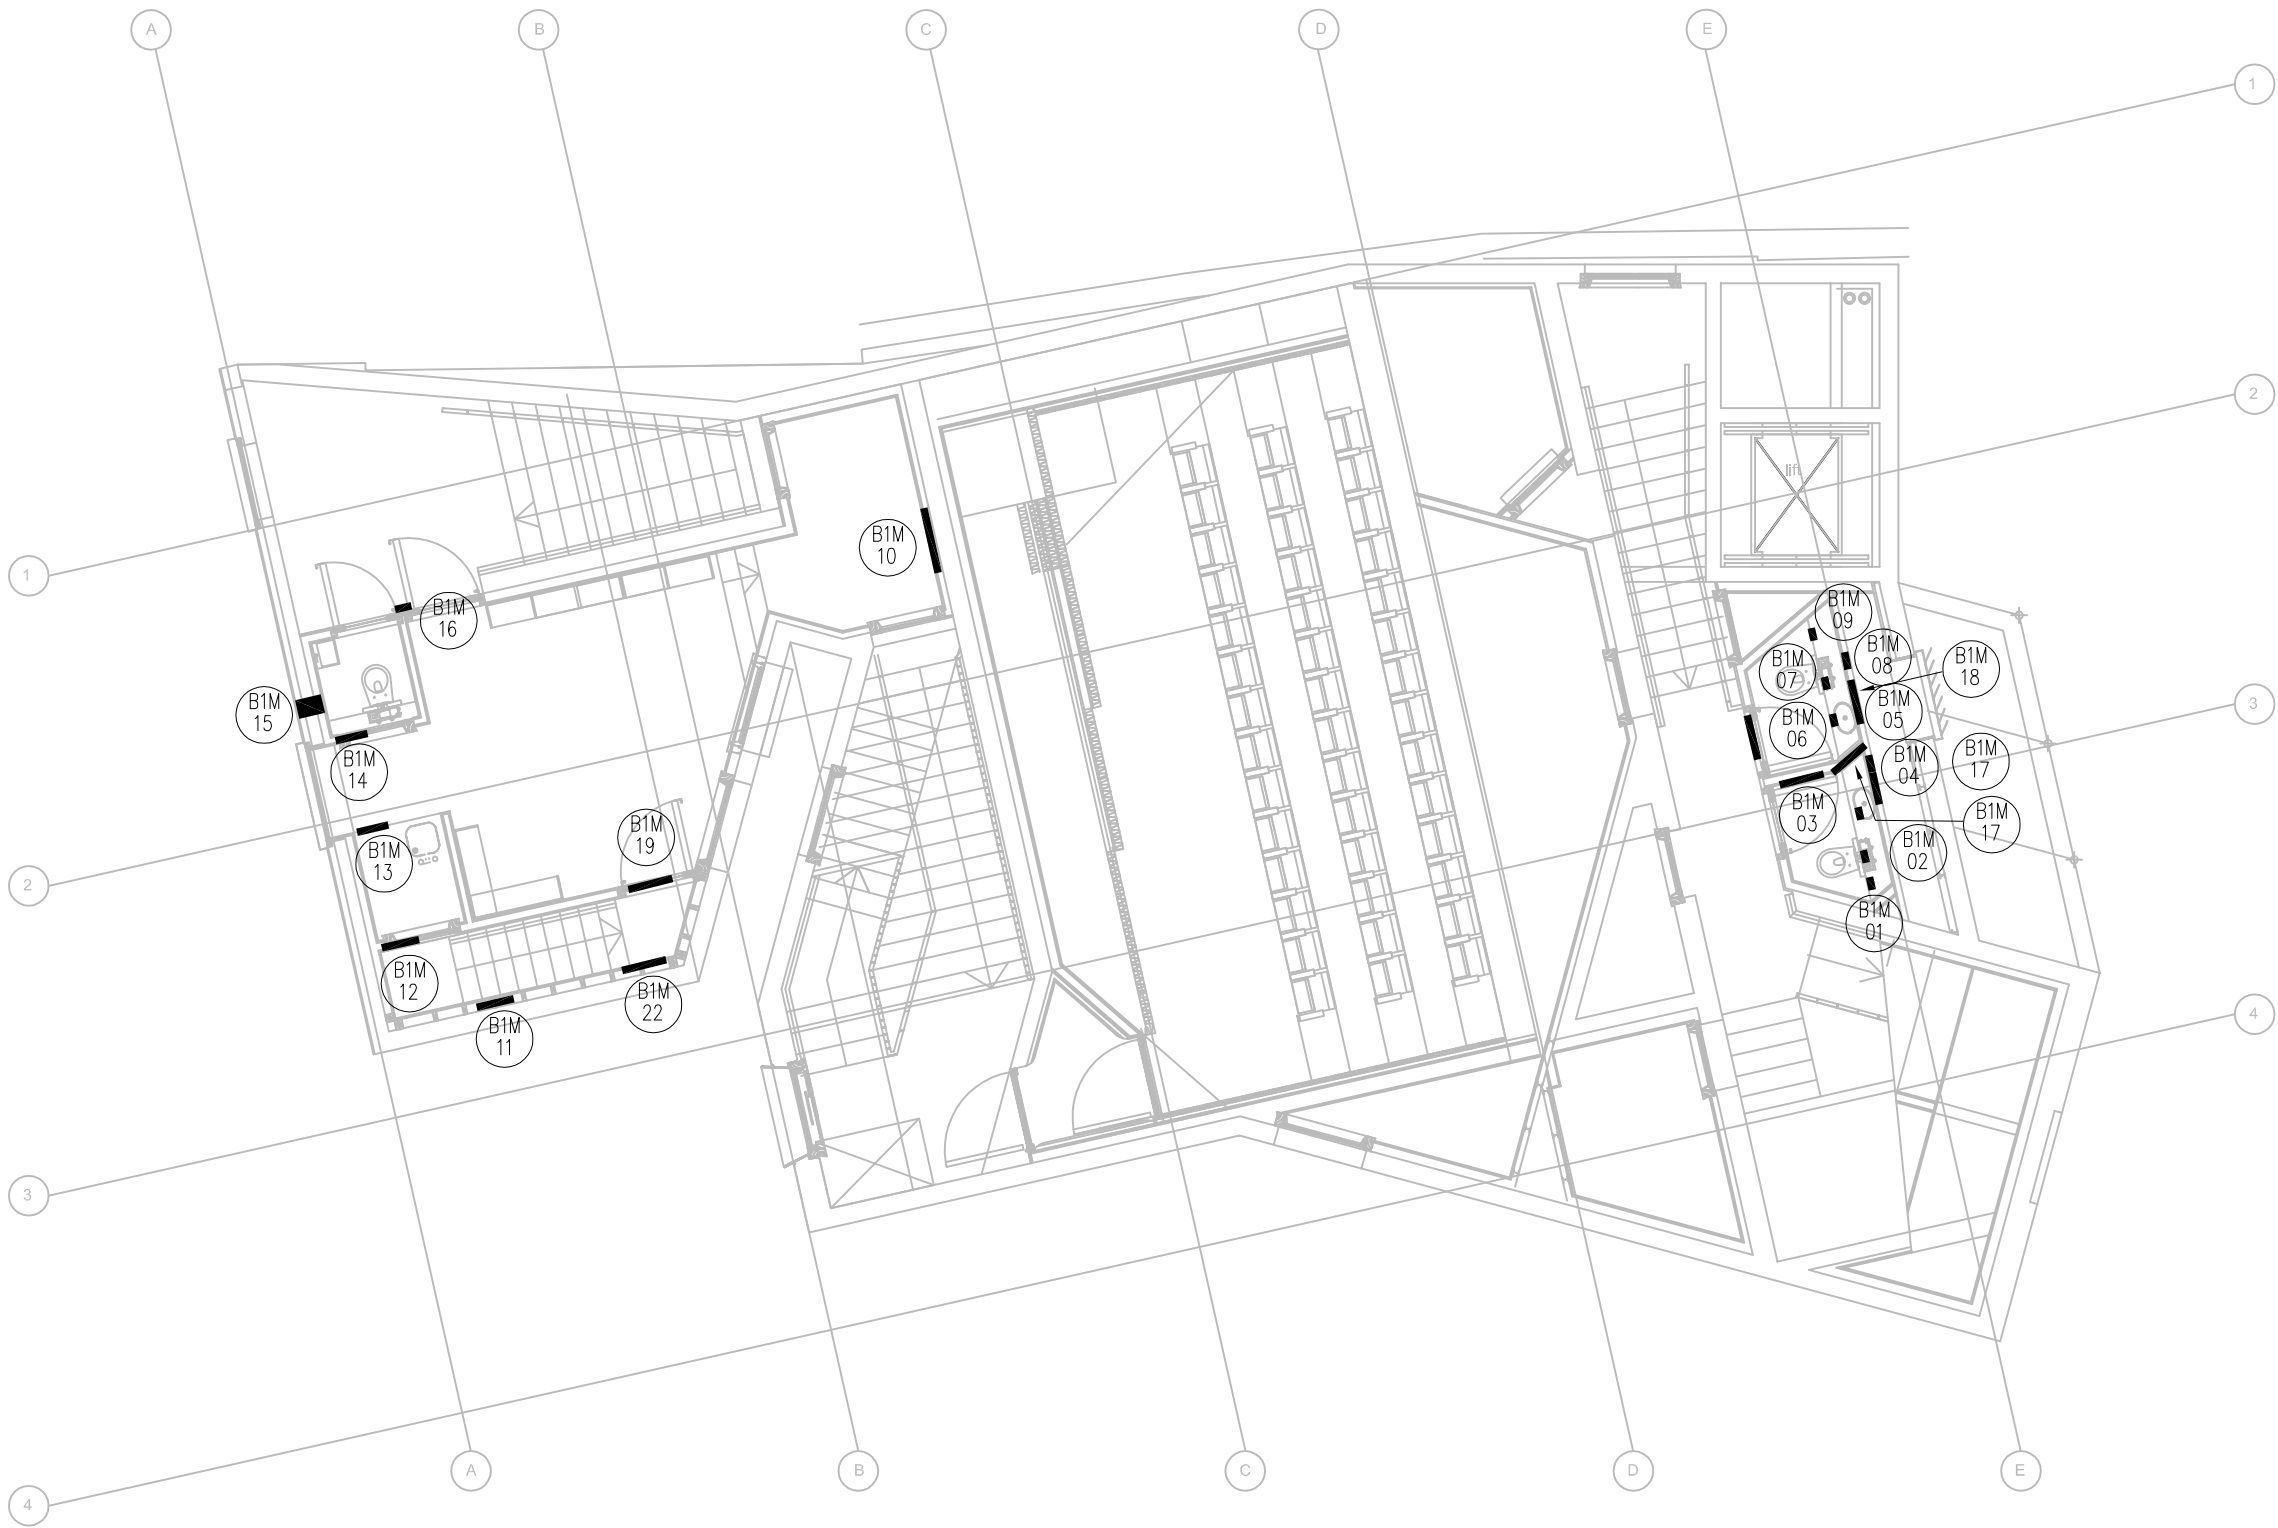

FIRST FLOOR MEZZANINE PLAN

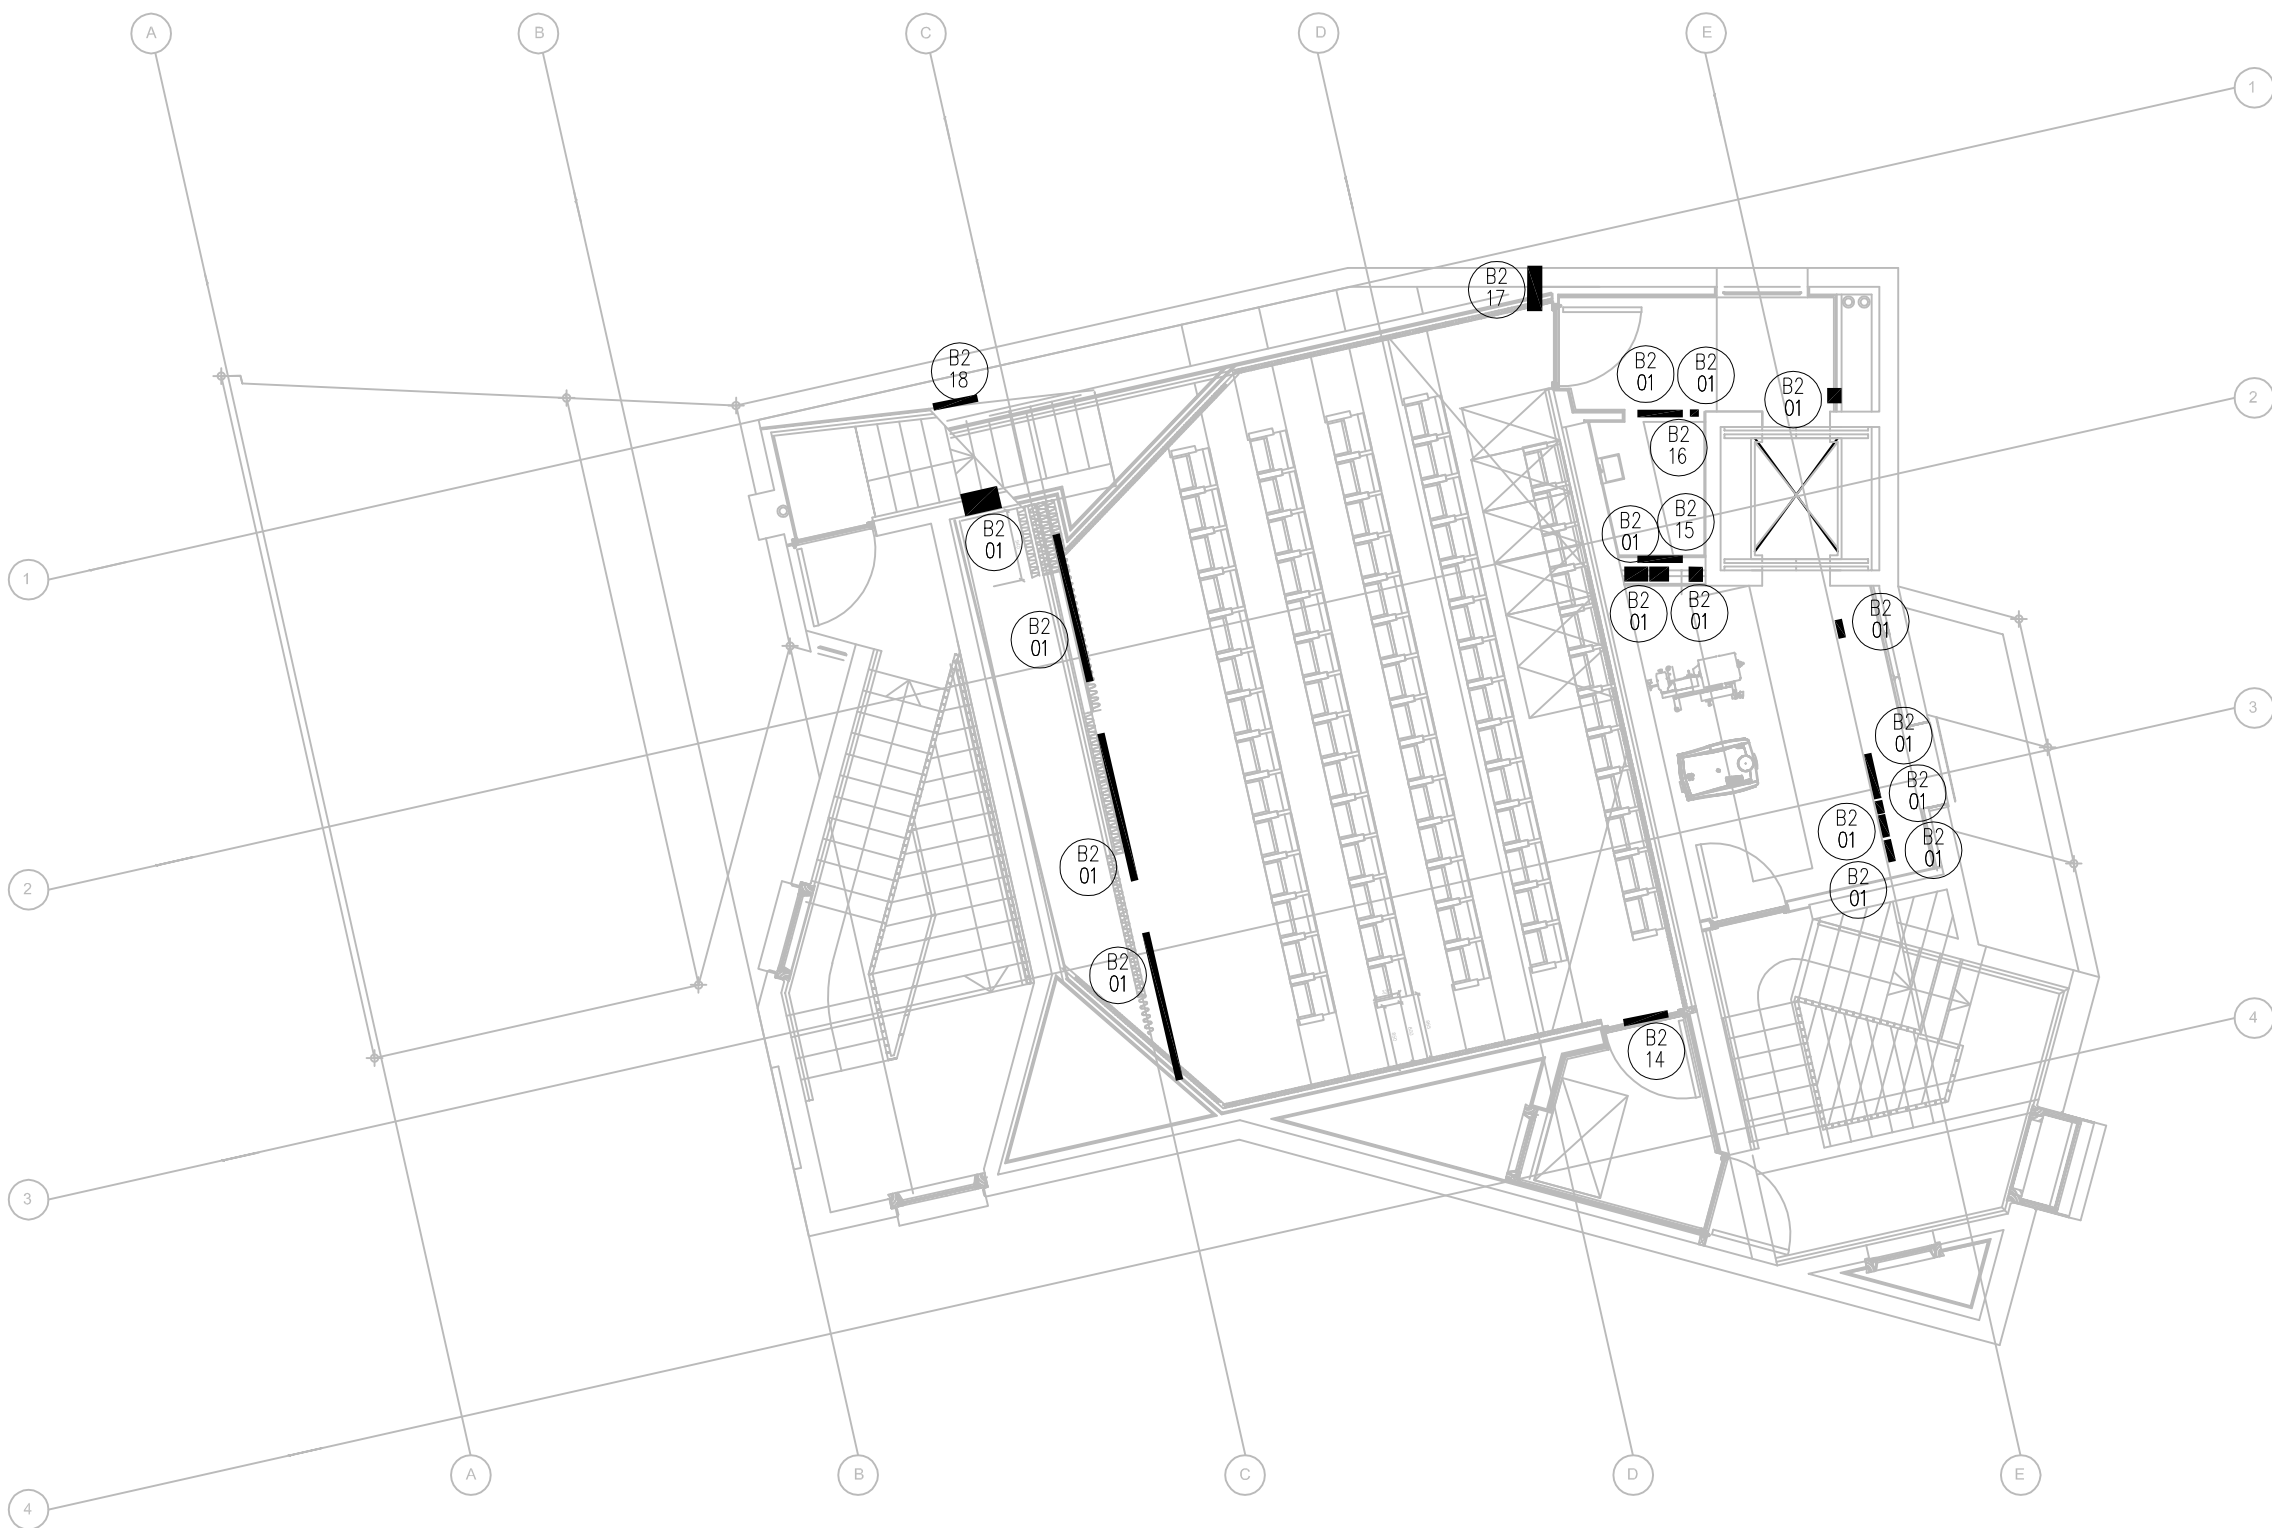

SECOND FLOOR PLAN

TENDER ISSUE
DATE : 08/05/2009

NOTES

1. THIS DRAWING SHALL BE READ IN CONJUNCTION WITH ALL RELEVANT ARCHITECTS, SERVICES ENGINEERS AND RCA CONSULTING ENGINEERS DRAWINGS AND SPECIFICATIONS.

2. THIS IS NOT AN INSTALLATION DRAWING.

3. DO NOT SCALE. WORK TO FIGURED DIMENSIONS ONLY.

4. ALL DIMENSIONS ARE IN mm UNLESS OTHERWISE STATED.

5. FOR SYMBOLS LEGEND, REFER TO BELOW

6. THIS IS A DESIGN DRAWING AND IS NOT TO BE USED FOR CONSTRUCTION PURPOSES. THE MECHANICAL CONTRACTOR IS TO PREPARE HIS OWN CONSTRUCTION, MANUFACTURING DRAWINGS BASED UPON THESE, ARCHITECTURAL AND STRUCTURAL DRAWINGS (AVAILABLE FROM OTHERS).

7. BUILDERS WORKS SHALL INCLUDE ALL OPENINGS AND TRENCHES IN THE FLOOR, WALLS AND RISERS.

SYMBOLS REFERENCE

F.A

FROM ABOVE

F.B

FROM BELOW

T.A

TO ABOVE

T.B

TO BELOW

H.L

HIGH LEVEL

L.L

LOW LEVEL

B

xxx

BUILDERS WORK REFERENCE TAG

BUILDERS OPE

T1

08/05/09

TENDER

DMAC

Rev.

Date

Description

Chd By

Ramsay
Cox &
Associates

9-11 Upper Baggot Street
Dublin 4
T: +353 1 668 7989
F: +353 1 668 7893
E: info@rca.ie

SUSTAINABLE DESIGN PARTNERSHIP

Client

SOLAS THEATRE

Drawing Title

BUILDERS WORKS

Job Title

PICTURE PALACE
THEATRE, GALWAY

SCALES

DRAWN

CHECKED

APPROVED

1:100 @ A1

SH

DMAC

MR

DATE

08/05/2009

Job No.

Drawing No.

Rev.

8003.10

BW101

T1