


NOTES:
 DO NOT SCALE FROM THIS DRAWING - WORK ONLY FROM ISSUED DIMENSIONS
 ALL ERRORS AND OMISSIONS TO BE REPORTED TO THE ARCHITECT
 THIS DRAWING TO BE READ IN CONJUNCTION WITH RELEVANT CONSULTANT'S DRAWINGS



4 South Elevation

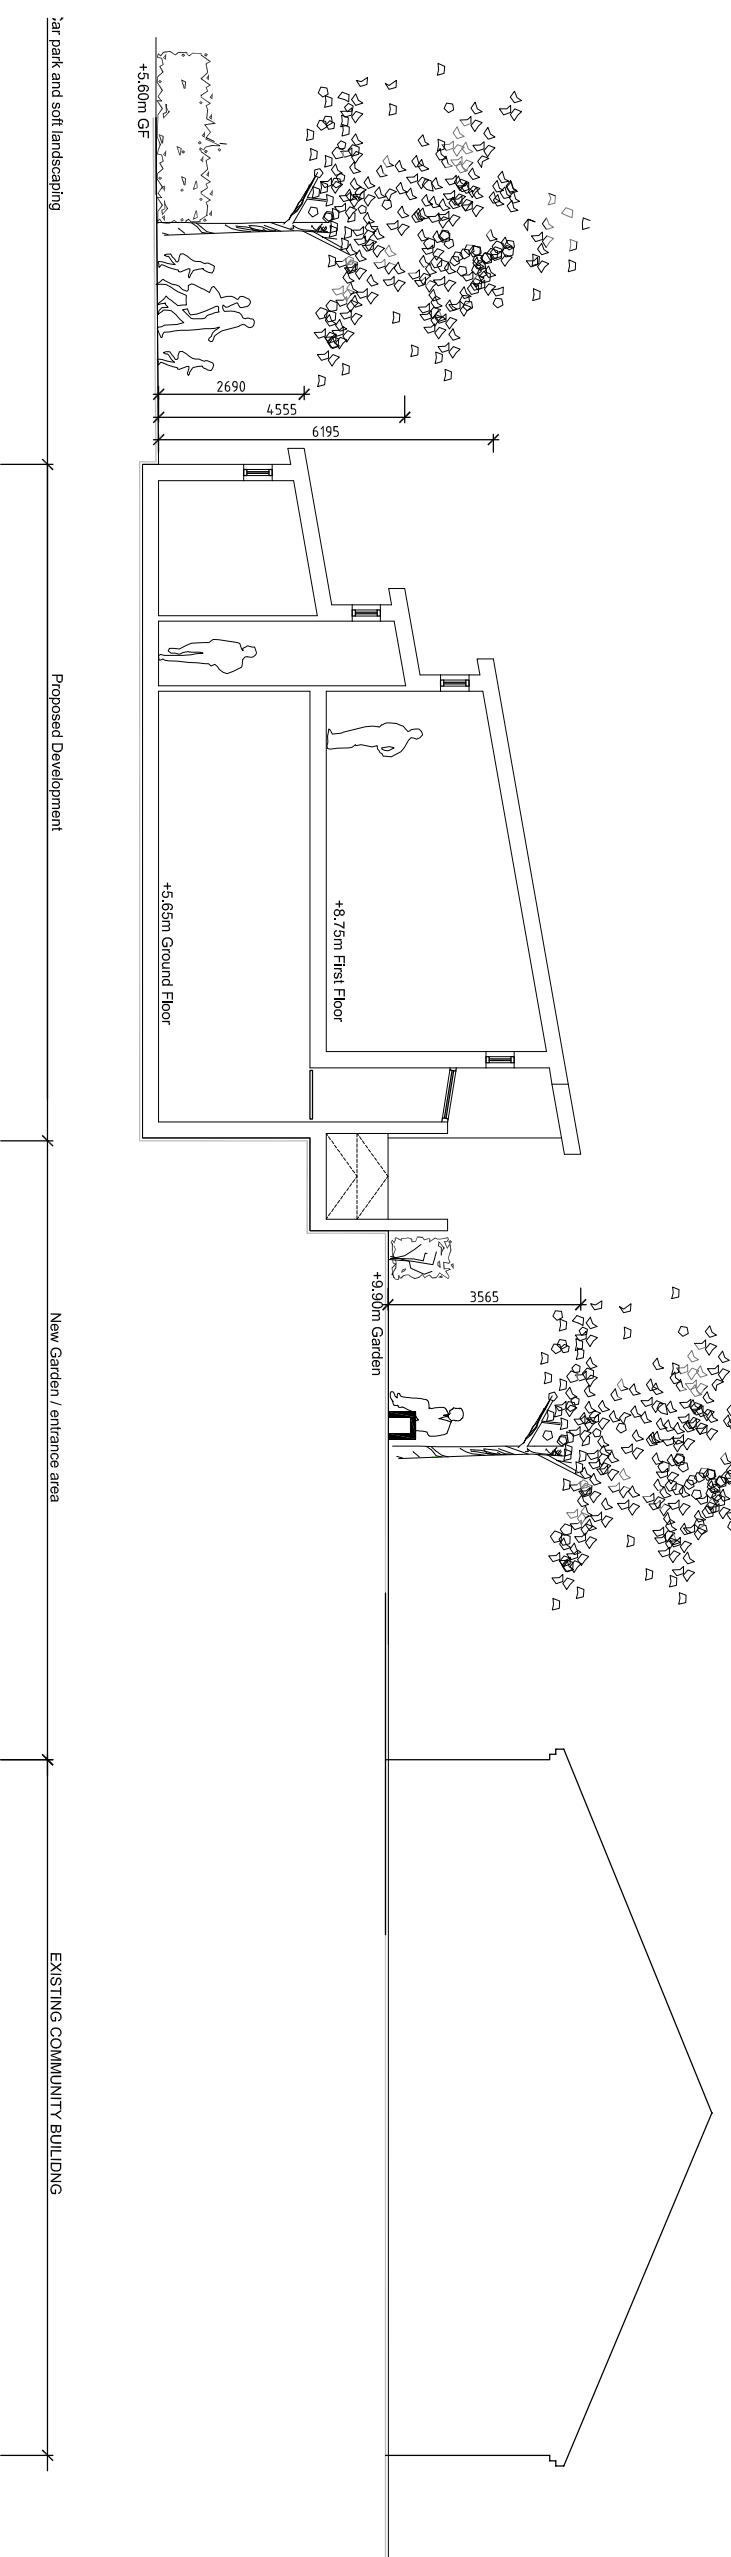

4 Cross Section

THIS DRAWING IS FOR PLANNING APPLICATION PURPOSES ONLY.
 INFORMATION SHOWN ADDRESSES CURRENT PLANNING ACTS.
 THIS DRAWING IS NOT INTENDED TO DEMONSTRATE COMPLIANCE WITH THE CURRENT BUILDING REGULATIONS. NOR IS IT INTENDED FOR CONSTRUCTION PURPOSES

PLANNING

NO.	REV.	DATE	BY	CHK	APP

JOB:	BOHERMORE CHANGING ROOM FACILITY AND CAR PARK AREA
SITE:	BOHERMORE FITCH, SEAN MULLOY ROAD, GALWAY
CLIENT:	DEPT. OF ENVIRONMENT, PARKS AND CULTURE
DRAWING:	SOUTH ELEVATION & TYPICAL CROSS SECTION
SCALE:	1:50
JOB NO.	A0305
DATE:	28th November 2008
STAGE:	P. P.05
REVISION:	

G A L W A Y C I T Y
A R C H I T E C T S
 G A L W A Y C I T Y C O U N C I L O F F I C E
 T I M O N E (01) 326 400 M A R (01) 326 150
 e m a i l : e n v @ g a l w a y a r c h . c o m