


St. Mary's Cast Iron DMA

Section 1 – Palmyra Park Diversion Route

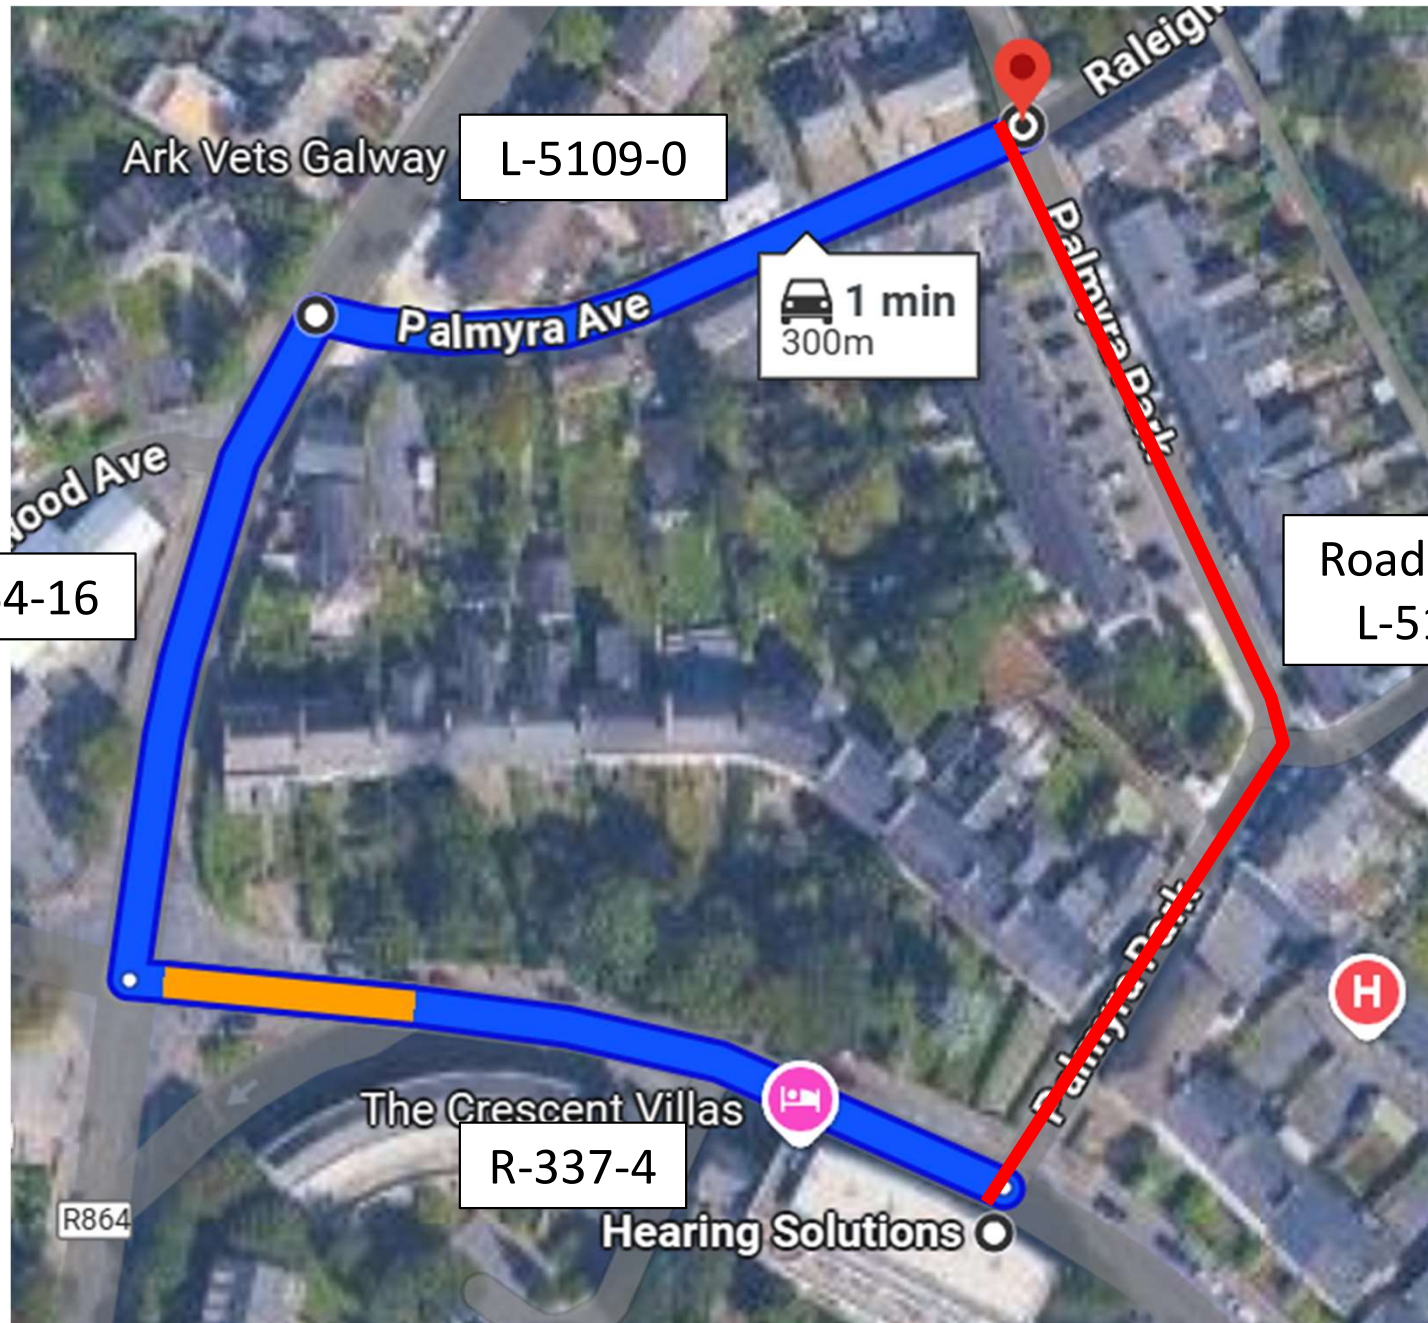

NOTES

1. All signs will comply with Traffic Sign Regulations.
2. All Traffic Management to be in accordance with Chapter 8.

FARRANS

UTILITIES

Farrans Construction Ltd
99 Kingsway,
Dunmurry,
BT17 9NU.

Project:

Irish Water Network
Management
St Mary's Road
DMA, Galway City