

## St Mary's Road Cast Iron DMA Section 2 - Raleigh Row Diversion Route



### NOTES

1. All signs will comply with Traffic Sign Regulations.
2. All Traffic Management to be in accordance with Chapter 8.

**FARRANS**

### UTILITIES

Farrans Construction Ltd  
99 Kingsway,  
Dunmurry,  
BT17 9NU.


### Project:

Irish Water Network  
Management  
St Mary's Road  
DMA, Galway City

# St. Mary's Cast Iron DMA

## Section 2 – Raleigh Row TM Overview

Signage for road closure and diversion as below.

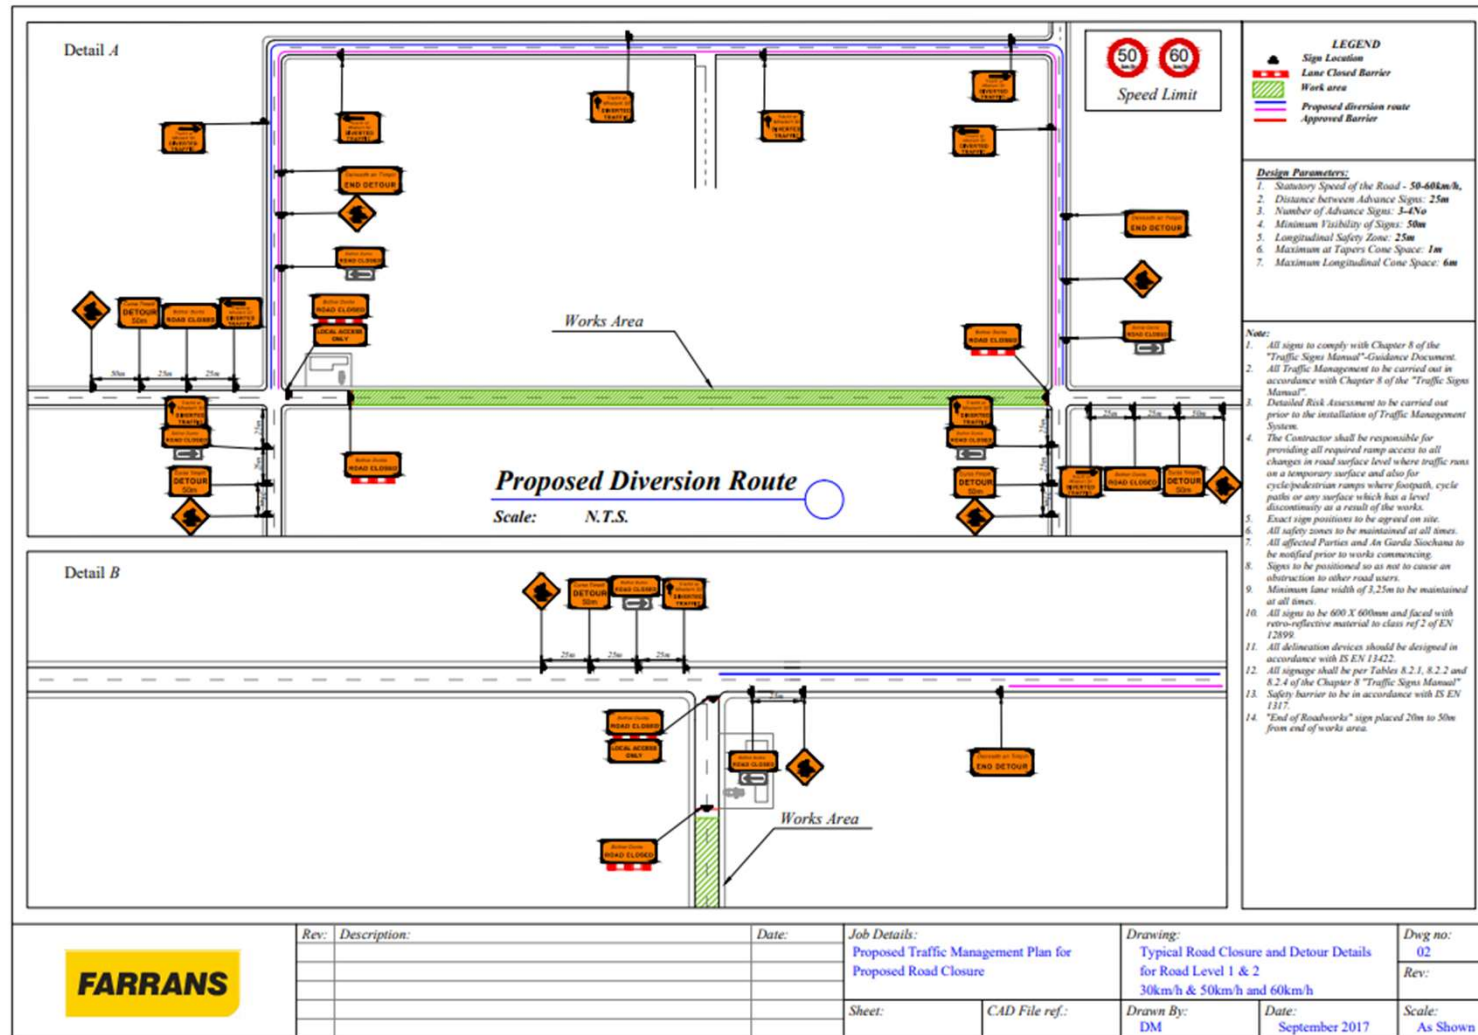

### NOTES

1. All signs will comply with Traffic Sign Regulations.
2. All Traffic Management to be in accordance with Chapter 8.

**FARRANS**

### UTILITIES

Farrans Construction Ltd  
99 Kingsway,  
Dunmurry,  
BT17 9NU.

### Project:

Irish Water Network  
Management  
West Port Ballyshannon