


Galway Christmas Markets
Road Closure

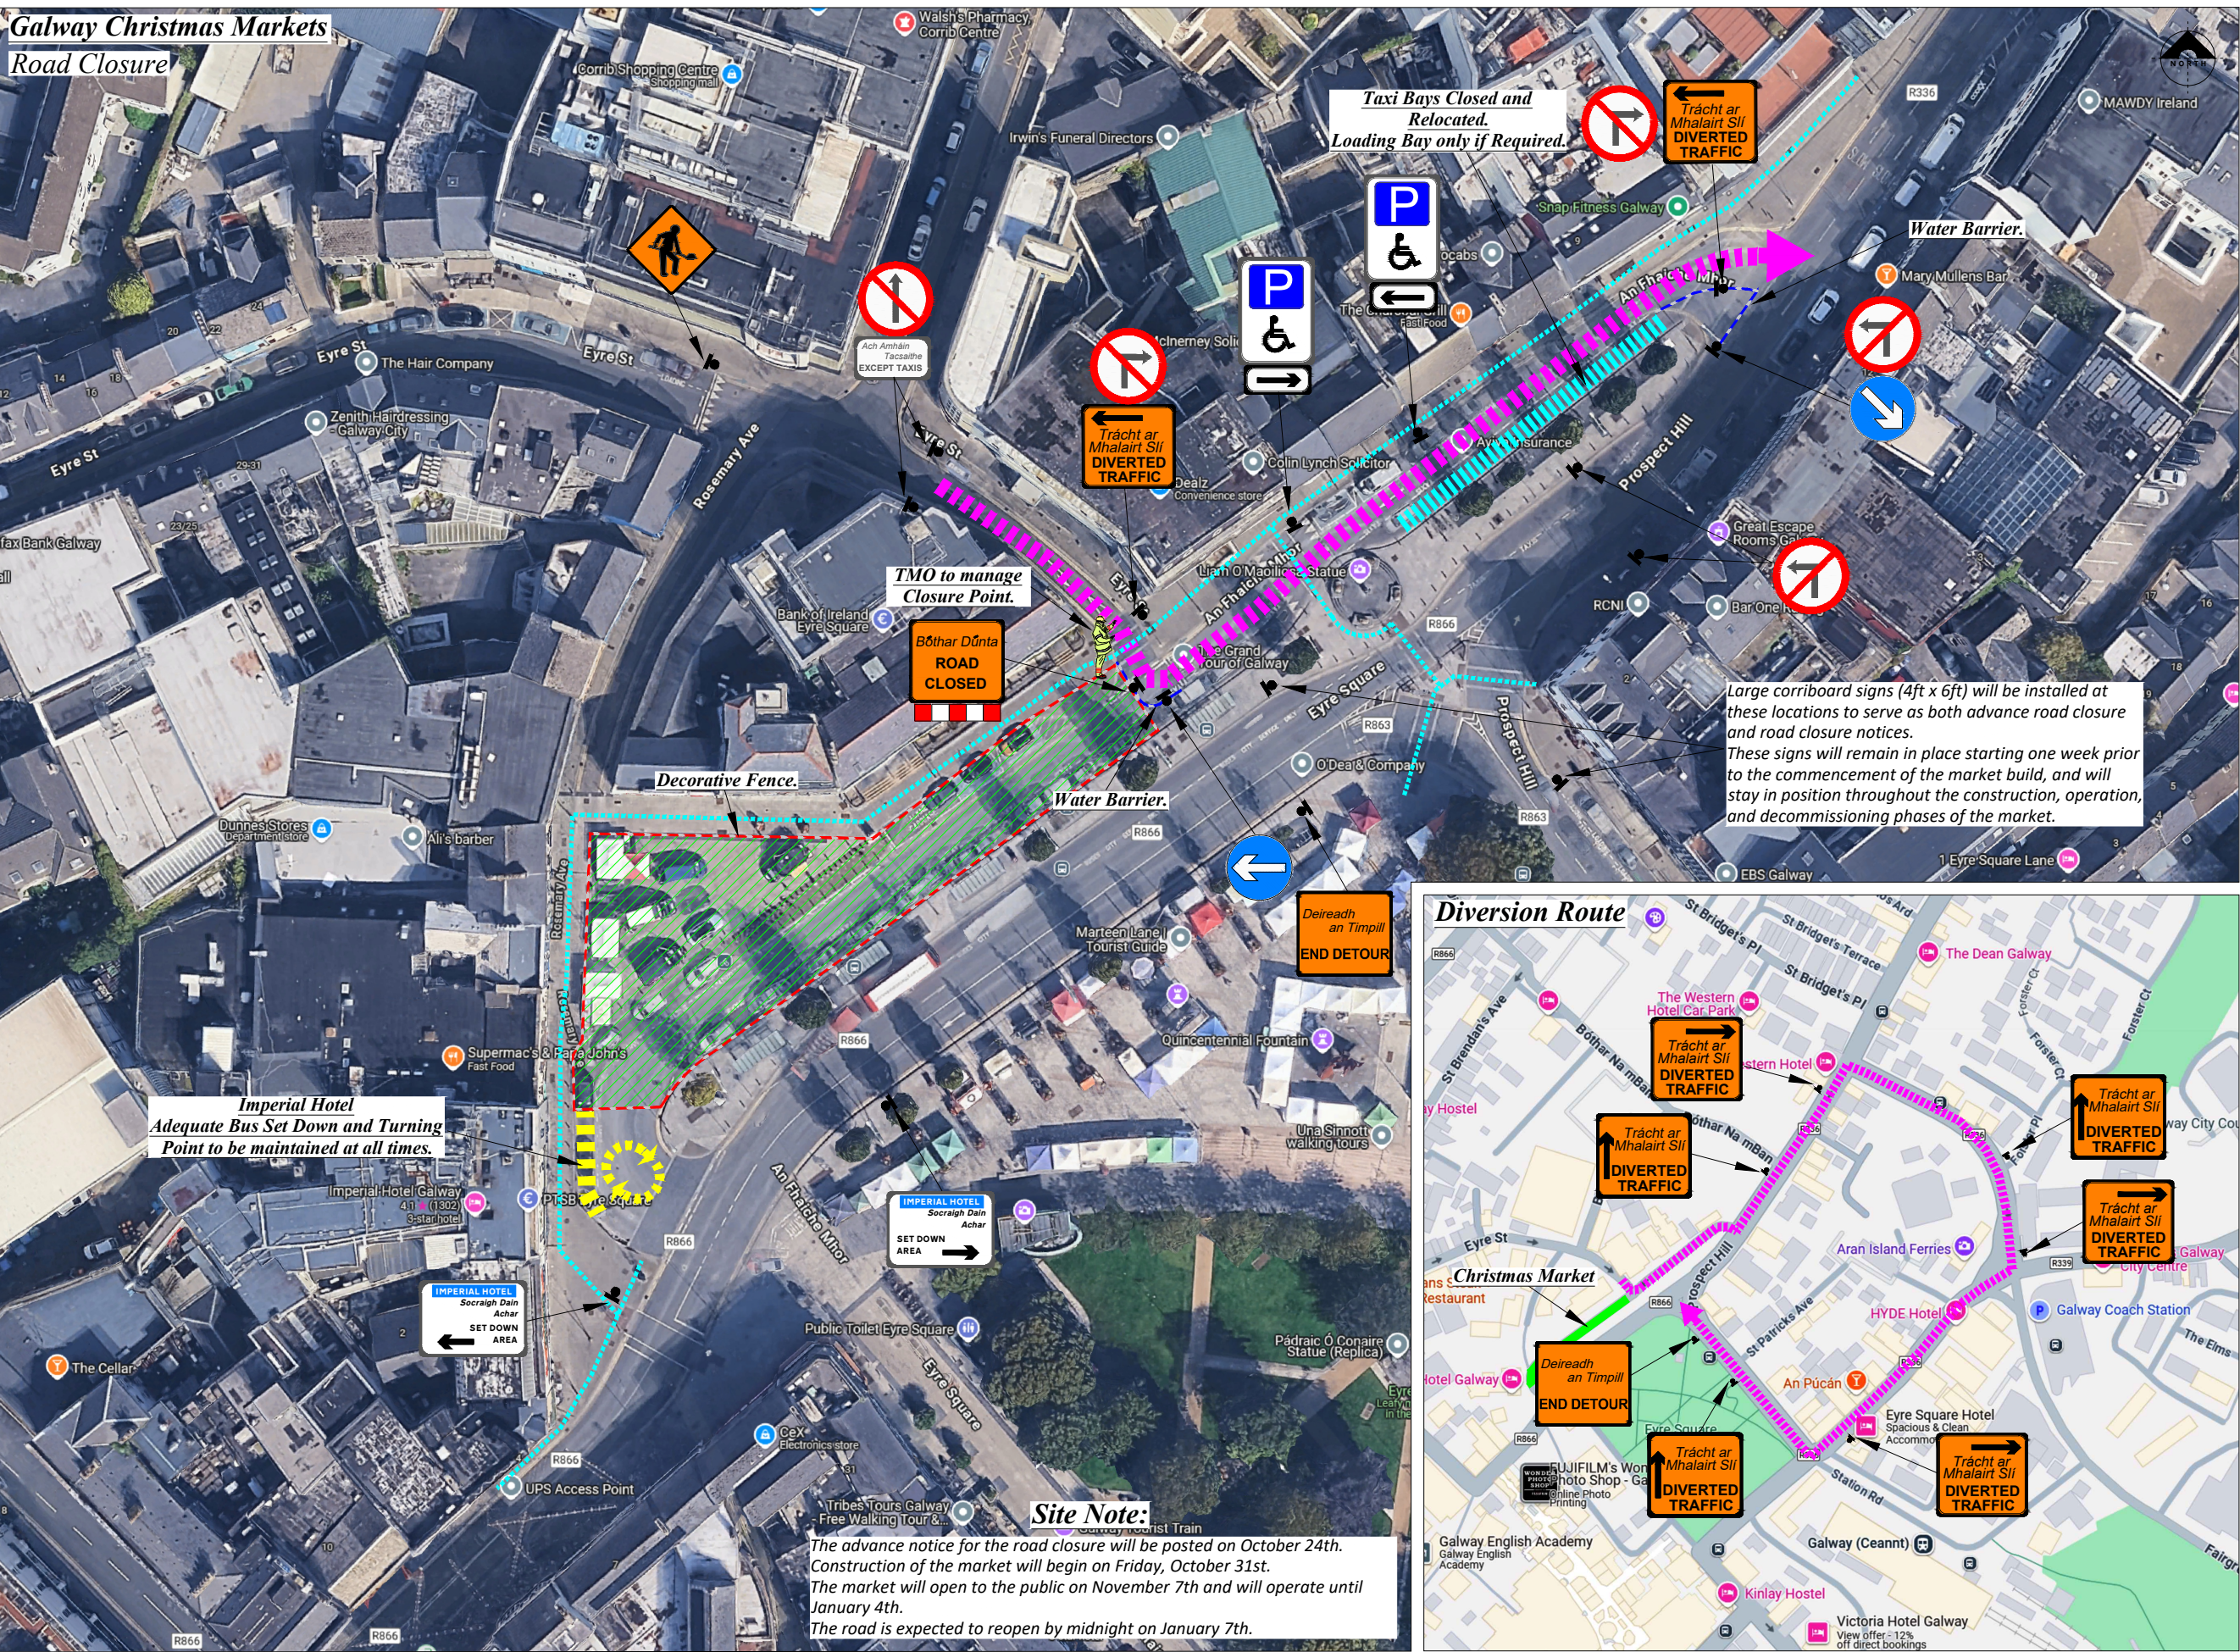

LEGEND

- Sign Location
- Decorative Fence
- Water Barrier
- Traffic Cones
- Christmas Market
- Pedestrian Route

Design Parameters for Level 1 (i):

- Statutory Speed of the Road: 30km/h
- Distance between Advance Signs: 10m
- Number of Advanced Signs: 2No
- Minimum Visibility of Signs: 25m
- Longitudinal Safety Zone: 0.50m
- Lateral Safety Zone: 0.50m
- Leading Taper: 45deg or 1 in 1
- Taper Cone Spacing: 1m
- Longitudinal Cone Spacing: 3m
- Sign Size: 450 X 450mm
- Cone High: 750mm

Notes:

- All signs to comply with Chapter 8 of the "Traffic Signs Manual" - Guidance Document.
- All Traffic Management to be carried out in accordance with Chapter 8 of the "Traffic Signs Manual".
- Detailed Risk Assessment to be carried out prior to the installation of Traffic Management System.
- The Contractor shall be responsible for providing all required ramp access to all changes in road surface level where traffic runs on a temporary surface and also for cycle/pedestrian ramps where footpath, cycle paths or any surface which has a level discontinuity as a result of the works.
- Exact sign positions to be agreed on site.
- All safety zones to be maintained at all times.
- All affected Parties and An Garda Síochána to be notified prior to works commencing.
- Signs to be positioned so as not to cause an obstruction to other road users.
- Minimum lane width of 3m to be maintained at all times.
- Signs to be faced with retro-reflective material to class ref 2 of EN 12899.
- All delineation devices should be designed in accordance with IS EN 13422.
- Safety barrier to be in accordance with IS EN 1317.
- "End of Roadworks" sign placed 20m to 50m from end of works area.
- Pedestrian boards to be used around works area if required.
- Client is responsible for all Traffic Management within the work zone.
- Contractor PSCS to carry out on site Risk Assessment prior to the installation of the Traffic Management Plan to ensure that conditions reflect those considered for design post submission.
- All affected parties and An Garda Síochána to be notified prior to works commencing by Contractor PSCS.

	Rev:	Description:	Date:	Job Details:		Drawing:		Dwg no:	
				Galway Christmas Markets		Traffic Management Plan		001	
						Road Closure - Diversion Route		Rev:	
								00	
				Sheet:	Project/Job No:	Drawn By:	Date:	Scale:	
						DS	July 2025	As Shown	