


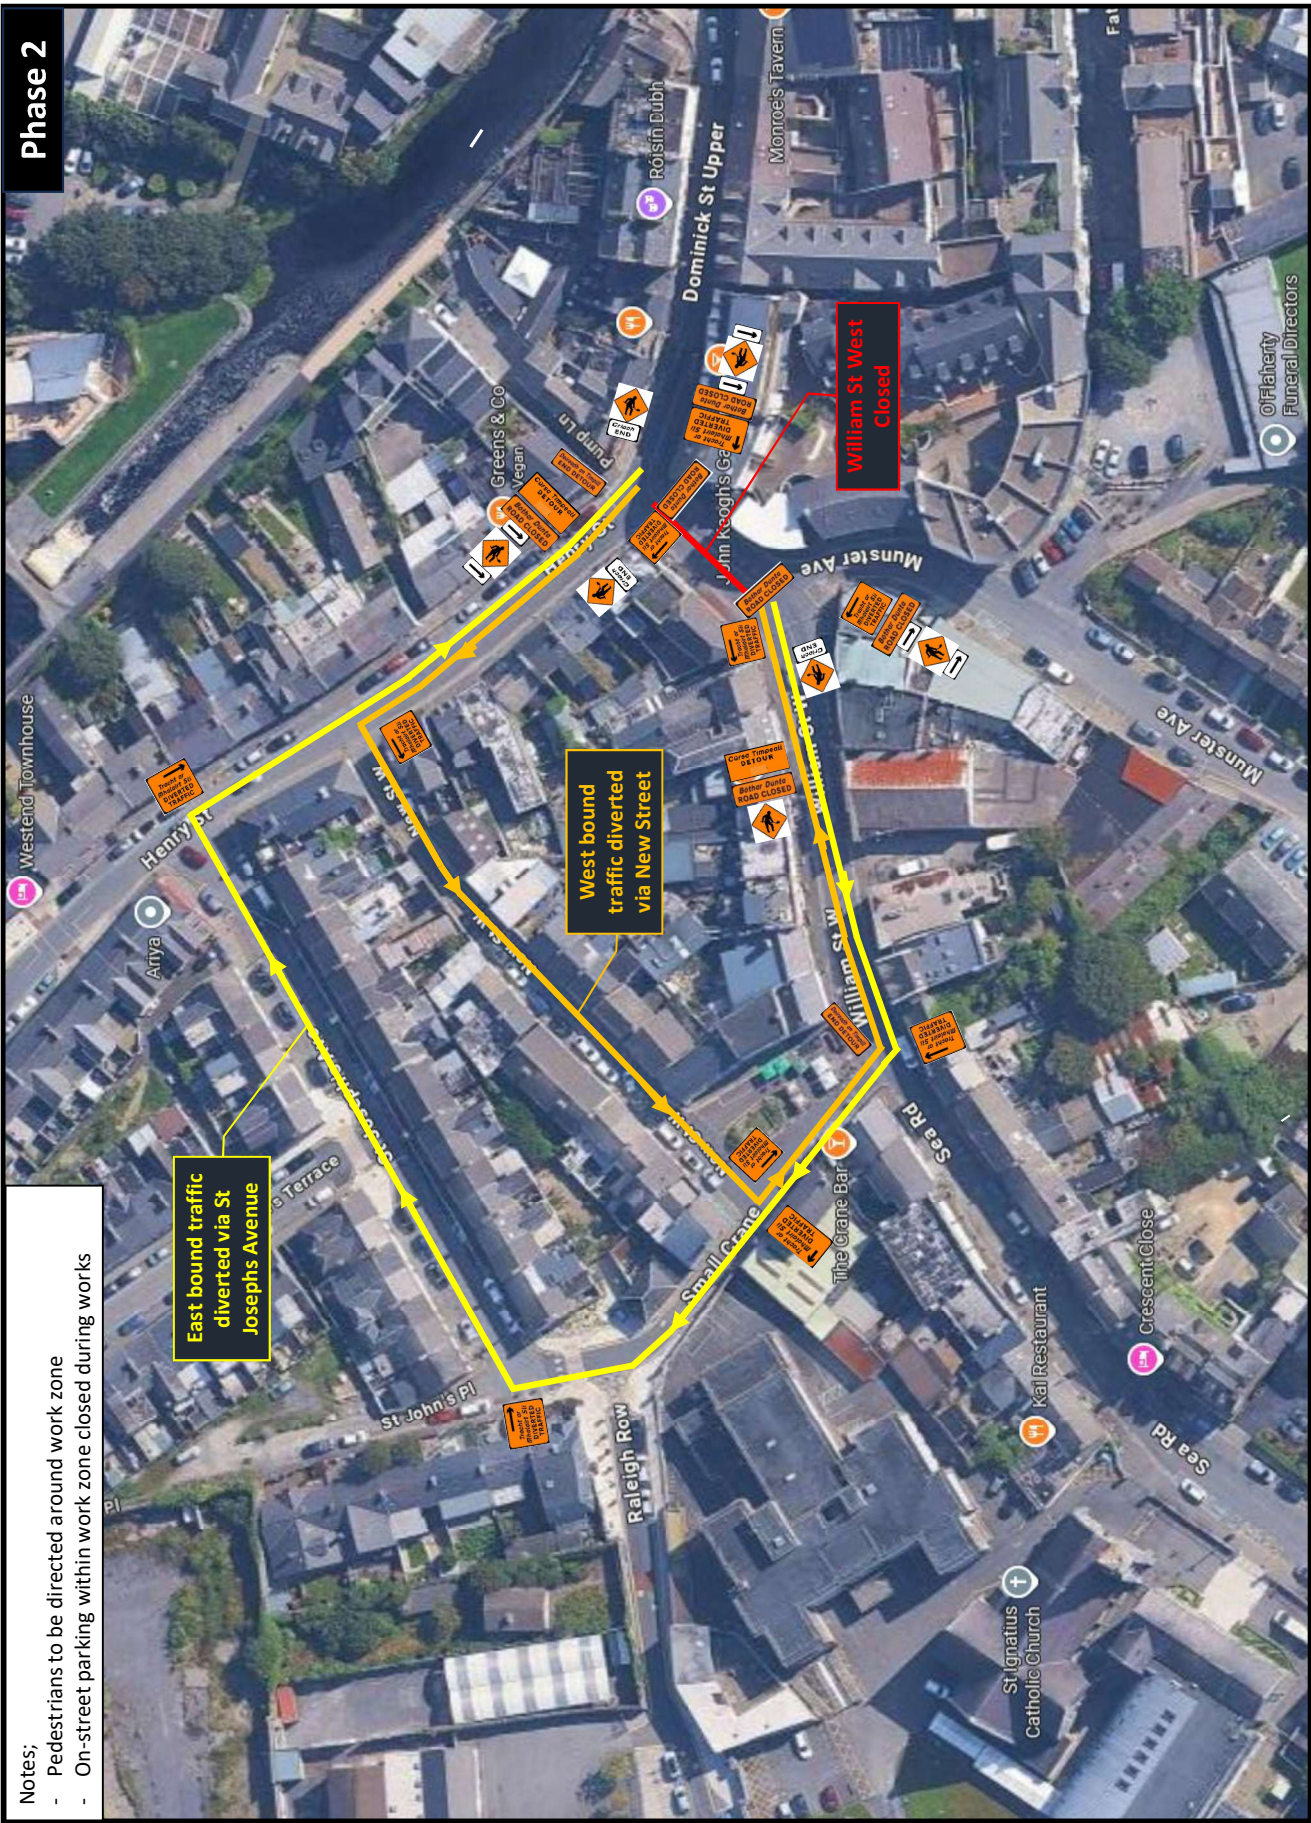

Design Parameters	
Road Level	1iii
Roadworks Type	Static Type A
Speed Limit (km/h)	50

TM Selection	
Road Closure with Diversion	

Layout Parameters	
Advance Distance (m)	40
No. of Advance signs	2
Min. Advance Sign Visibility (m)	50
Size of signs (mm)	600
Height of cones (mm)	750
Road Cross Section (m)	N/A
Work Zone Width (m)	N/A
Sideways Safety Zone (m)	N/A
Lane width (m)	N/A
Lane Taper Rate	N/A
Taper Length (m)	N/A
Longitudinal Safety Zone (m)	N/A
Longitudinal Cone Spacing (m)	N/A
Taper Cone Spacing (m)	N/A
Longitudinal Lamp Spacing (m)	N/A
Taper Lamp Spacing (m)	N/A
Max. Length of Shuttle (m)	N/A
Repeater Sign Distance (m)	N/A
Centre Line Coning	No
Speed Limit Order (km/h)	N/A

Client	Farrans	FARRANS
Project Title	Dominick St/ William St West, Galway City	© Farrans
Drawing Title	TM Plan 002 Phase 2	
Drawing Number	TM002	Revision 1

REV	Revision Detail	Date
0	Initial draft for review	23/10/25
1	Alteration to Diversion Routes	06/01/25

Designed	PB
Drawn	PB
Checked	
Date	23/10/25

SLG Road Safety LTD
Cogary
Ballybovey
Co Donegal

SLG

TRAFFIC MANAGEMENT

T: 087 688 5579

E: info@slgroadsafety.com

W: www.slg.rs.com