


Design Parameters		
Road Level	1/iii	
Roadworks Type	Static Type A	
Speed Limit (km/h)	50	

TM Selection		
Road Closure with Diversion		

Layout Parameters		
Advance Distance (m)	40	
No. of Advance signs	2	
Min. Advance Sign Visibility (m)	50	
Size of signs (mm)	600	
Height of cones (mm)	750	
Road Cross Section (m)	N/A	
Work Zone Width (m)	N/A	
Sideways Safety Zone (m)	N/A	
Lane width (m)	N/A	
Lane Taper Rate	N/A	
Taper Length (m)	N/A	
Longitudinal Safety Zone (m)	N/A	
Longitudinal Cone Spacing (m)	N/A	
Taper Cone Spacing (m)	N/A	
Longitudinal Lamp Spacing (m)	N/A	
Taper Lamp Spacing (m)	N/A	
Max. Length of Shuttle (m)	N/A	
Repeater Sign Distance (m)	N/A	
Centre Line Coning	No	
Speed Limit Order (km/h)	N/A	

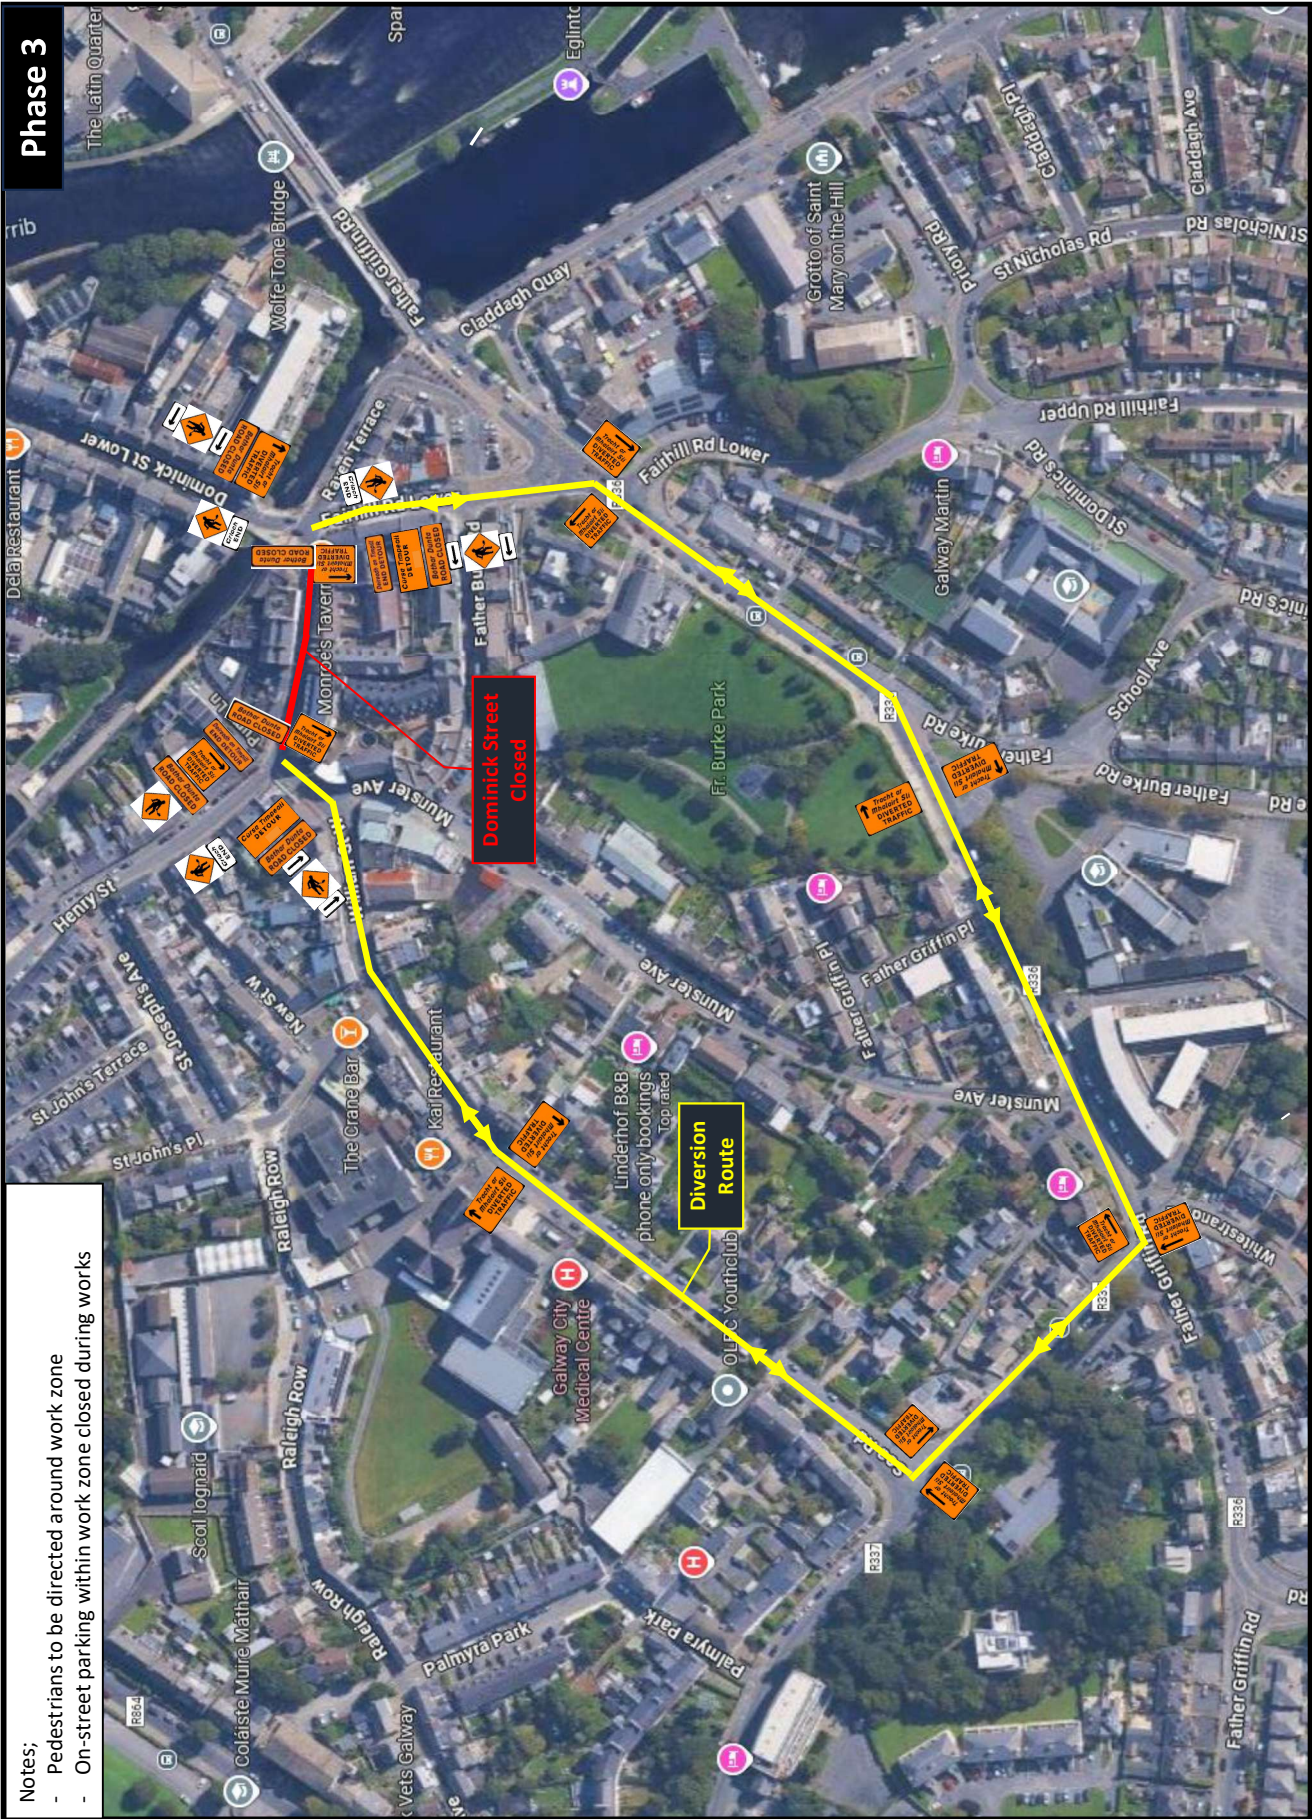

Client	Farrans	FARRANS A SUBSIDIARY	
Project Title	Dominick St/ William St West, Galway City		
Drawing Title	TM Plan 003 Phase 3		
Drawing Number	TM003	Revision	0

REV	Revision Detail	Date
0	Initial draft for review	23/10/25

Designed	PB
Drawn	PB
Checked	
Date	23/10/25



SLRG
TRAFFIC MANAGEMENT

SLG Road Safety LTD
 Cogary
 Ballybovey
 Co Donegal

T: 087 688 5579
 E: info@slgroadsafety.com
 W: www.slg.rs.com