


## Section 1 – L5013 Closure & Diversion Route

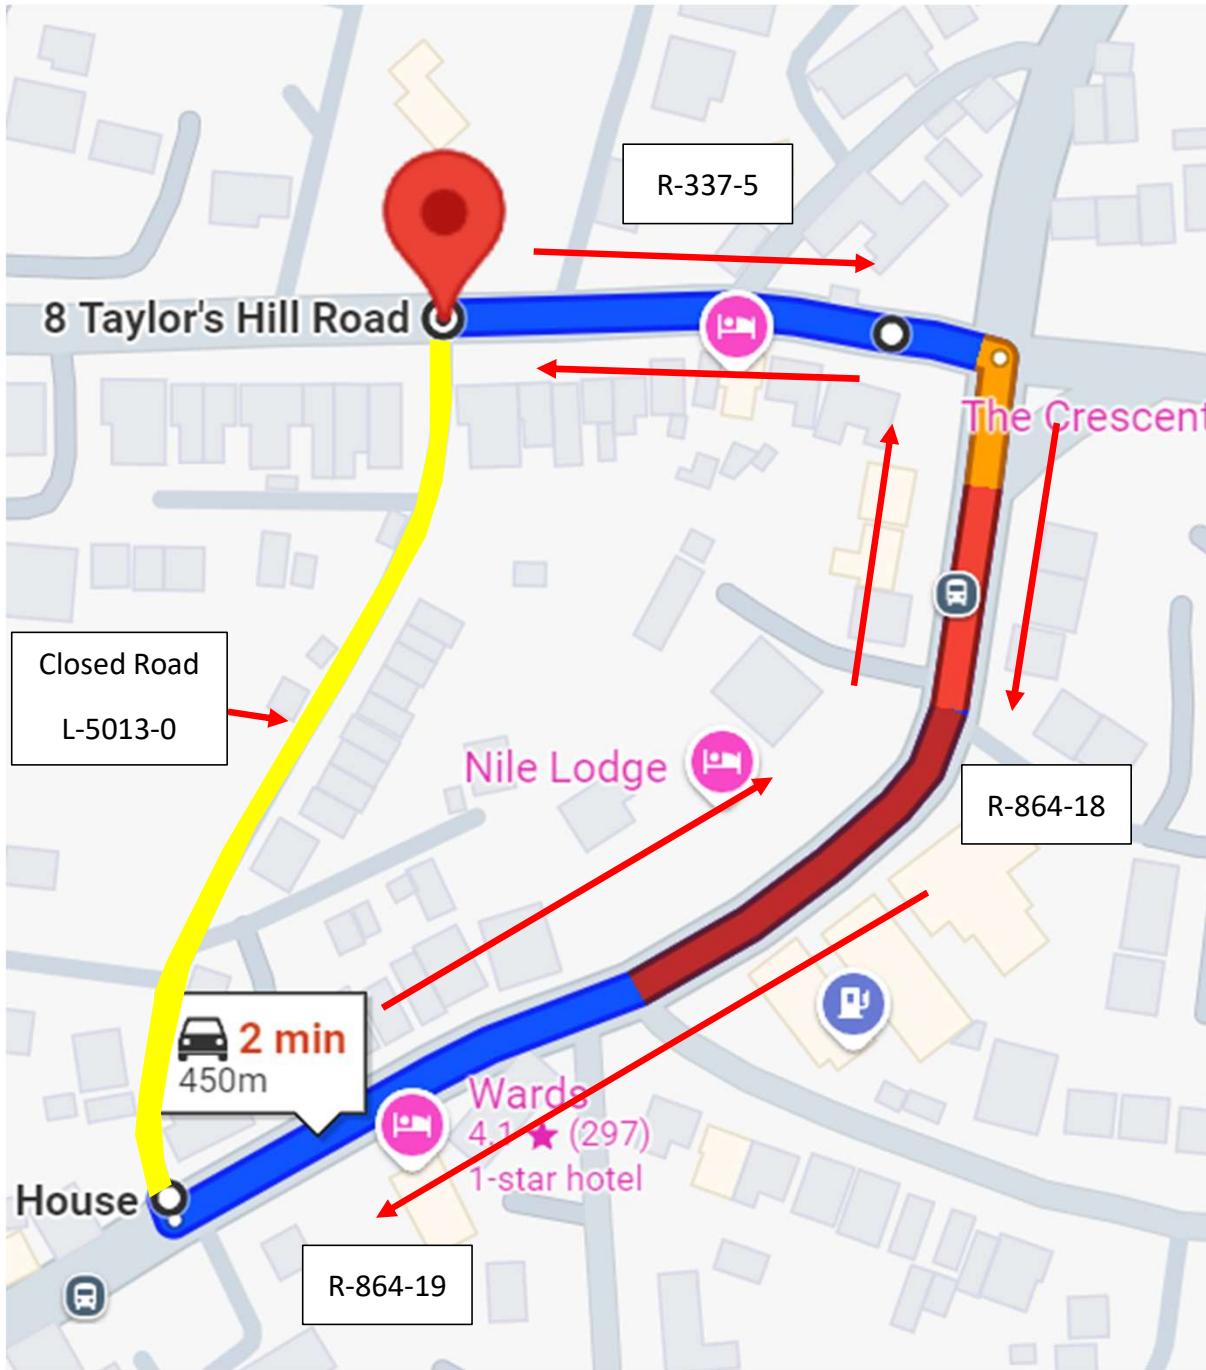

### NOTES

1. All signs will comply with Traffic Sign Regulations.
2. All Traffic Management to be in accordance with Chapter 8.

**FARRANS**


UTILITIES

Farrans Construction Ltd  
99 Kingsway,  
Dunmurry,  
BT17 9NU.

### Project:

Irish Water Network Management  
St Mary's Avenue Cl,  
Galway City

## Section 1 - Typical Diversion Plan 50/60kph

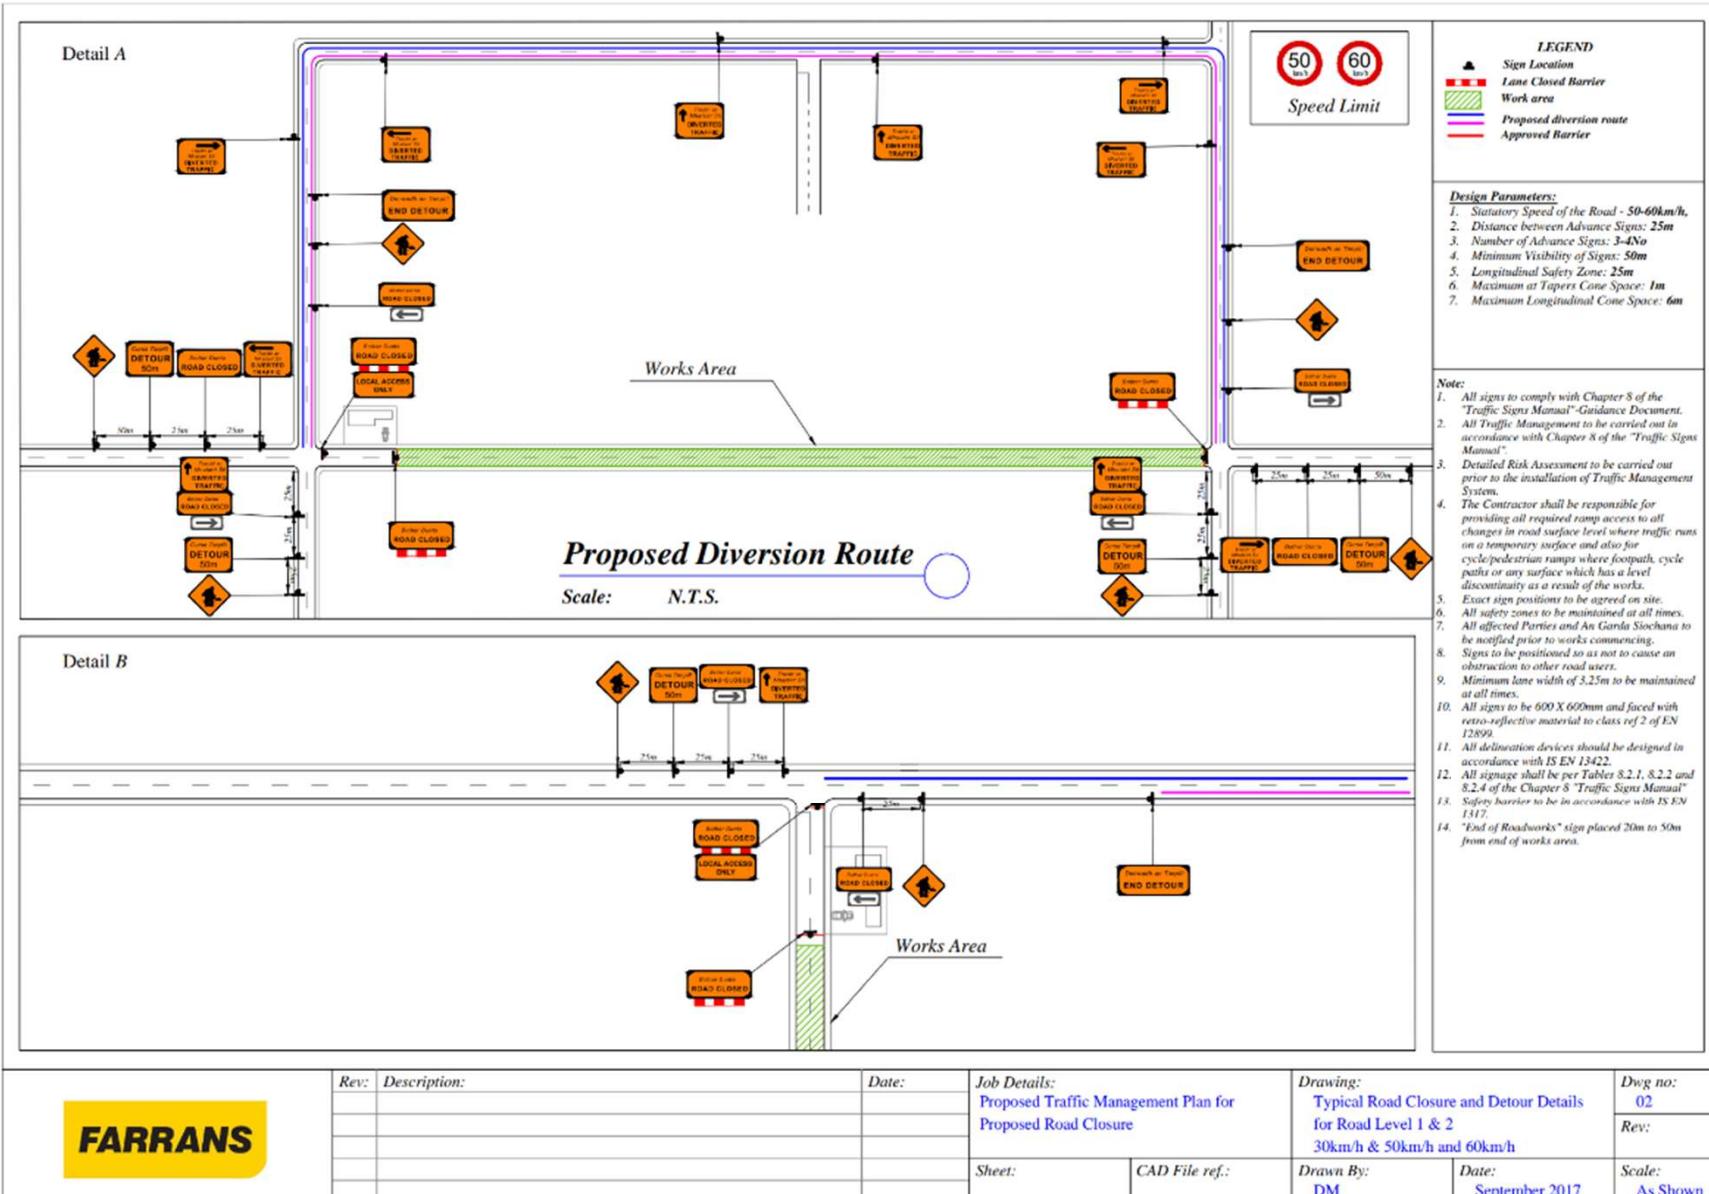

## NOTES

1. All signs will comply with Traffic Sign Regulations.
2. All Traffic Management to be in accordance with Chapter 8.

# FARRANS

## UTILITIES

Farrans Construction Ltd

99 Kingsway,

Dunmurry,  
BT17 9NU.

## Project:

## Irish Water Network Management

St Mary's Avenue Cl,  
Galway City