


A1


DO NOT SCALE

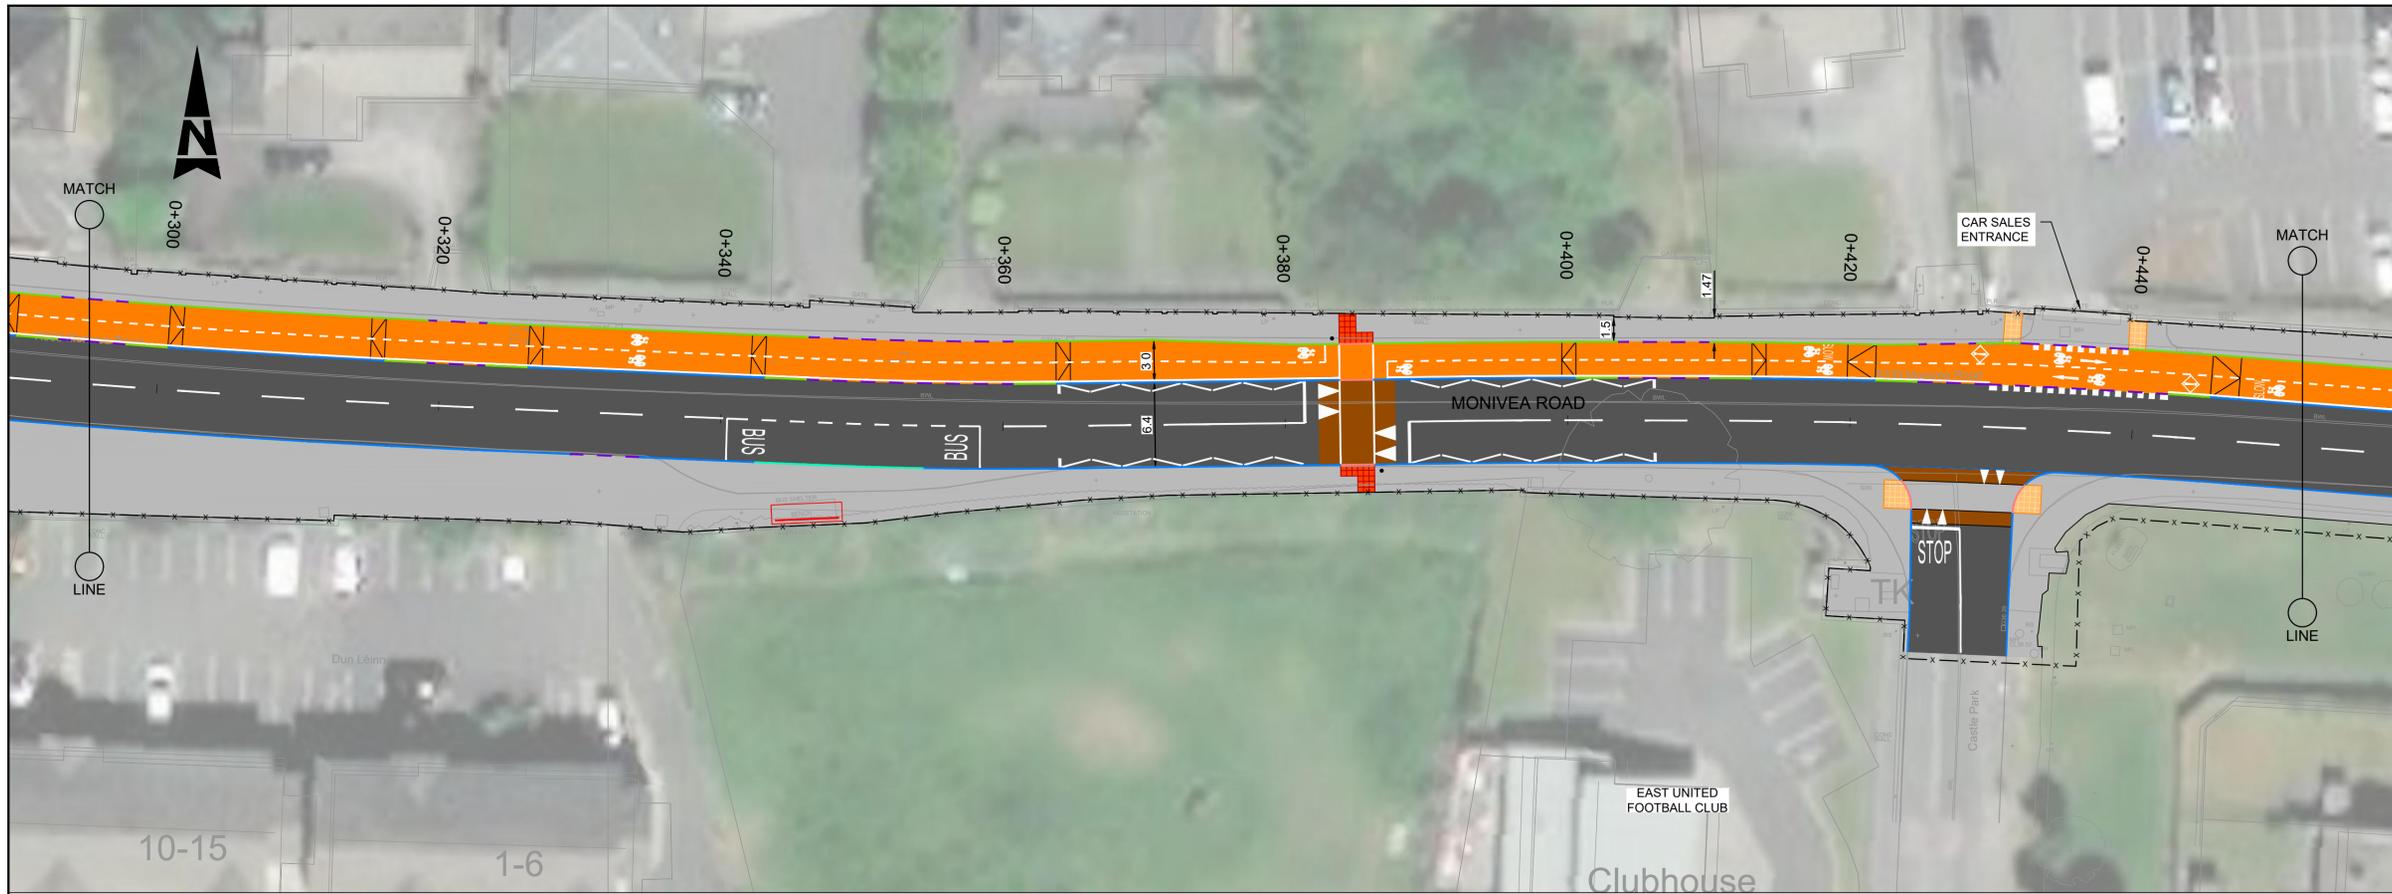

- GENERAL NOTES**
1. ALL DIMENSIONS ARE IN MILLIMETRES UNLESS NOTED OTHERWISE
 2. ONLY WRITTEN DIMENSIONS SHALL BE USED. NO DIMENSIONS SHALL BE SCALED FROM THE DRAWINGS
 3. ALL LEVELS ARE IN METRES AND ARE TO MALIN HEAD DATUM
 4. ALL COORDINATES ARE IN METRES AND ARE TO IRISH TRANSVERSE MERCATOR
 5. DRAWINGS ARE TO BE READ IN CONJUNCTION WITH THE SPECIFICATION


- LEGEND:**
- x - EXTENT OF WORKS
 - - - EXISTING KERBLINE TO BE RETAINED
 - 6mm CONCRETE KERB
 - 60mm CONCRETE KERB
 - 60mm BEVELLED KERB
 - 100mm CONCRETE KERB
 - KASSEL KERB
 - FLUSH KERB
 - EDGING KERB
 - CARRIAGEWAY
 - PROPOSED FOOTPATH
 - PROPOSED SHARED SPACE
 - PROPOSED RAISED TRACK / LANE
 - PROPOSED ON ROAD CYCLE LANE
 - PROPOSED RAISED TABLE / ENTRY TREATMENT
 - PROPOSED TACTILE PAVING (CONTROLLED)
 - PROPOSED TACTILE PAVING (UNCONTROLLED)
 - PROPOSED TACTILE PAVING (CORDUROY PAVING)
 - PROPOSED GRASS VERGE
 - EXISTING GRASS VERGE TO BE RETAINED
 - EXISTING FOOTWAY / CYCLEWAY
 - PROPOSED CYCLE RAMP
 - PROPOSED SINGLE PANEL BUS SHELTER
 - DELINEATOR POST
 - TRAFFIC SIGNAL POST

- NOTES:**
1. DO NOT SCALE FROM DRAWING.

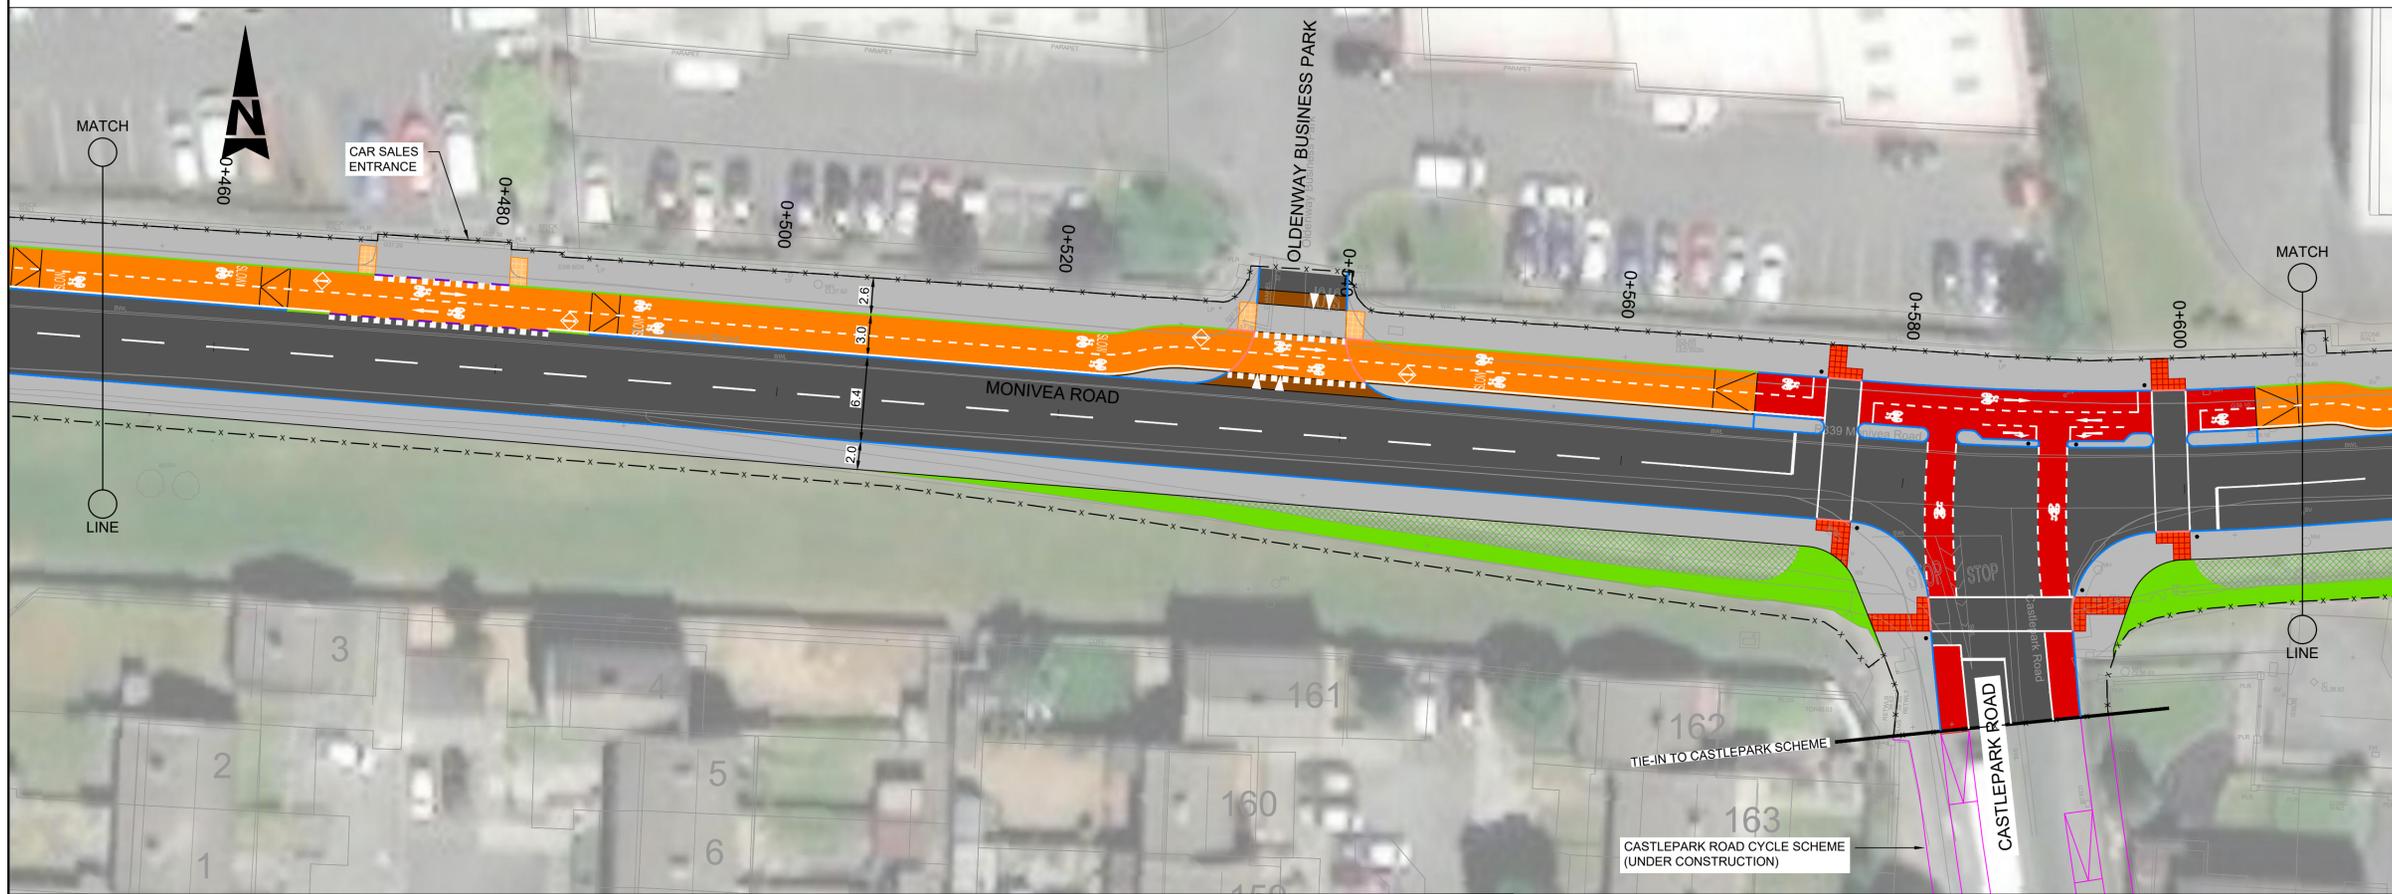

DRAFT

© ORDNANCE SURVEY IRELAND LICENSE NR. AR 0082524. ORDNANCE SURVEY IRELAND & GOVERNMENT OF IRELAND
 ATKINS WILL NOT BE HELD LIABLE FOR THE USE OF THIS DATA ON ANY PROJECT OTHER THAN THE PROJECT.
MONIVEA ROAD (EAST) ACTIVE TRAVEL SCHEME

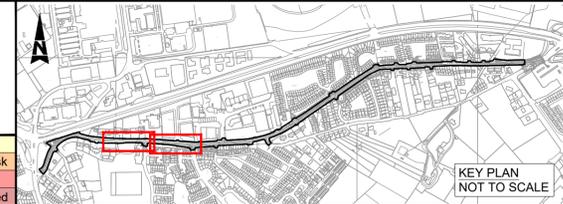

Rev	Description	By	Date	Chk'd	Rev'd	Auth
P04	FOR INFORMATION EVENT	XX	13.03.26	XX	XX	XX
P03	ISSUED FOR INFORMATION	XX	24.10.25	XX	XX	XX
P02	ISSUED FOR INFORMATION	XX	03.10.25	XX	XX	XX
P01	ISSUED FOR INFORMATION	XX	10.01.25	XX	XX	XX

AtkinsRéalis

Atkins House, 150-155 Ainslie Business Park, Swords, Co. Dublin
 Tel (+353) 01 810 8000 Fax (+353) 01 810 8001

Unit 2B, 2200 Cork Airport Business Park, Cork
 Tel (+353) 021 429 0300 Fax (+353) 021 429 0360

1st Floor Technology House Parkmore Technology Park, Galway
 Tel (+353) 091 786 050 Fax (+353) 091 779 830

Client: GALWAY CITY COUNCIL

Project: MONIVEA ROAD (EAST) ACTIVE TRAVEL SCHEME

Purpose		INFORMATION			
Title		MONIVEA ROAD (EAST) GENERAL ARRANGEMENT SHEET 2 OF 6			
Original Scale	1:250 @ A1	Drawn	Checked	Reviewed	Authorised
	1:500 @ A3	XX	XX	XX	XX
Date	10.01.25	Date	10.01.25	Date	10.01.25
Status	S2	Drawing Number	5193732-ATK-04-XX-DR-CE-900102	Rev	P04

File: 5193732-ATK-04-XX-DR-CE-900102.dwg
 Date: Mar 13, 2026 - 2:10pm
 Plotted by: DEN06163