


A1

DO NOT SCALE

File: 5193732_HTR_DR_0003.dwg

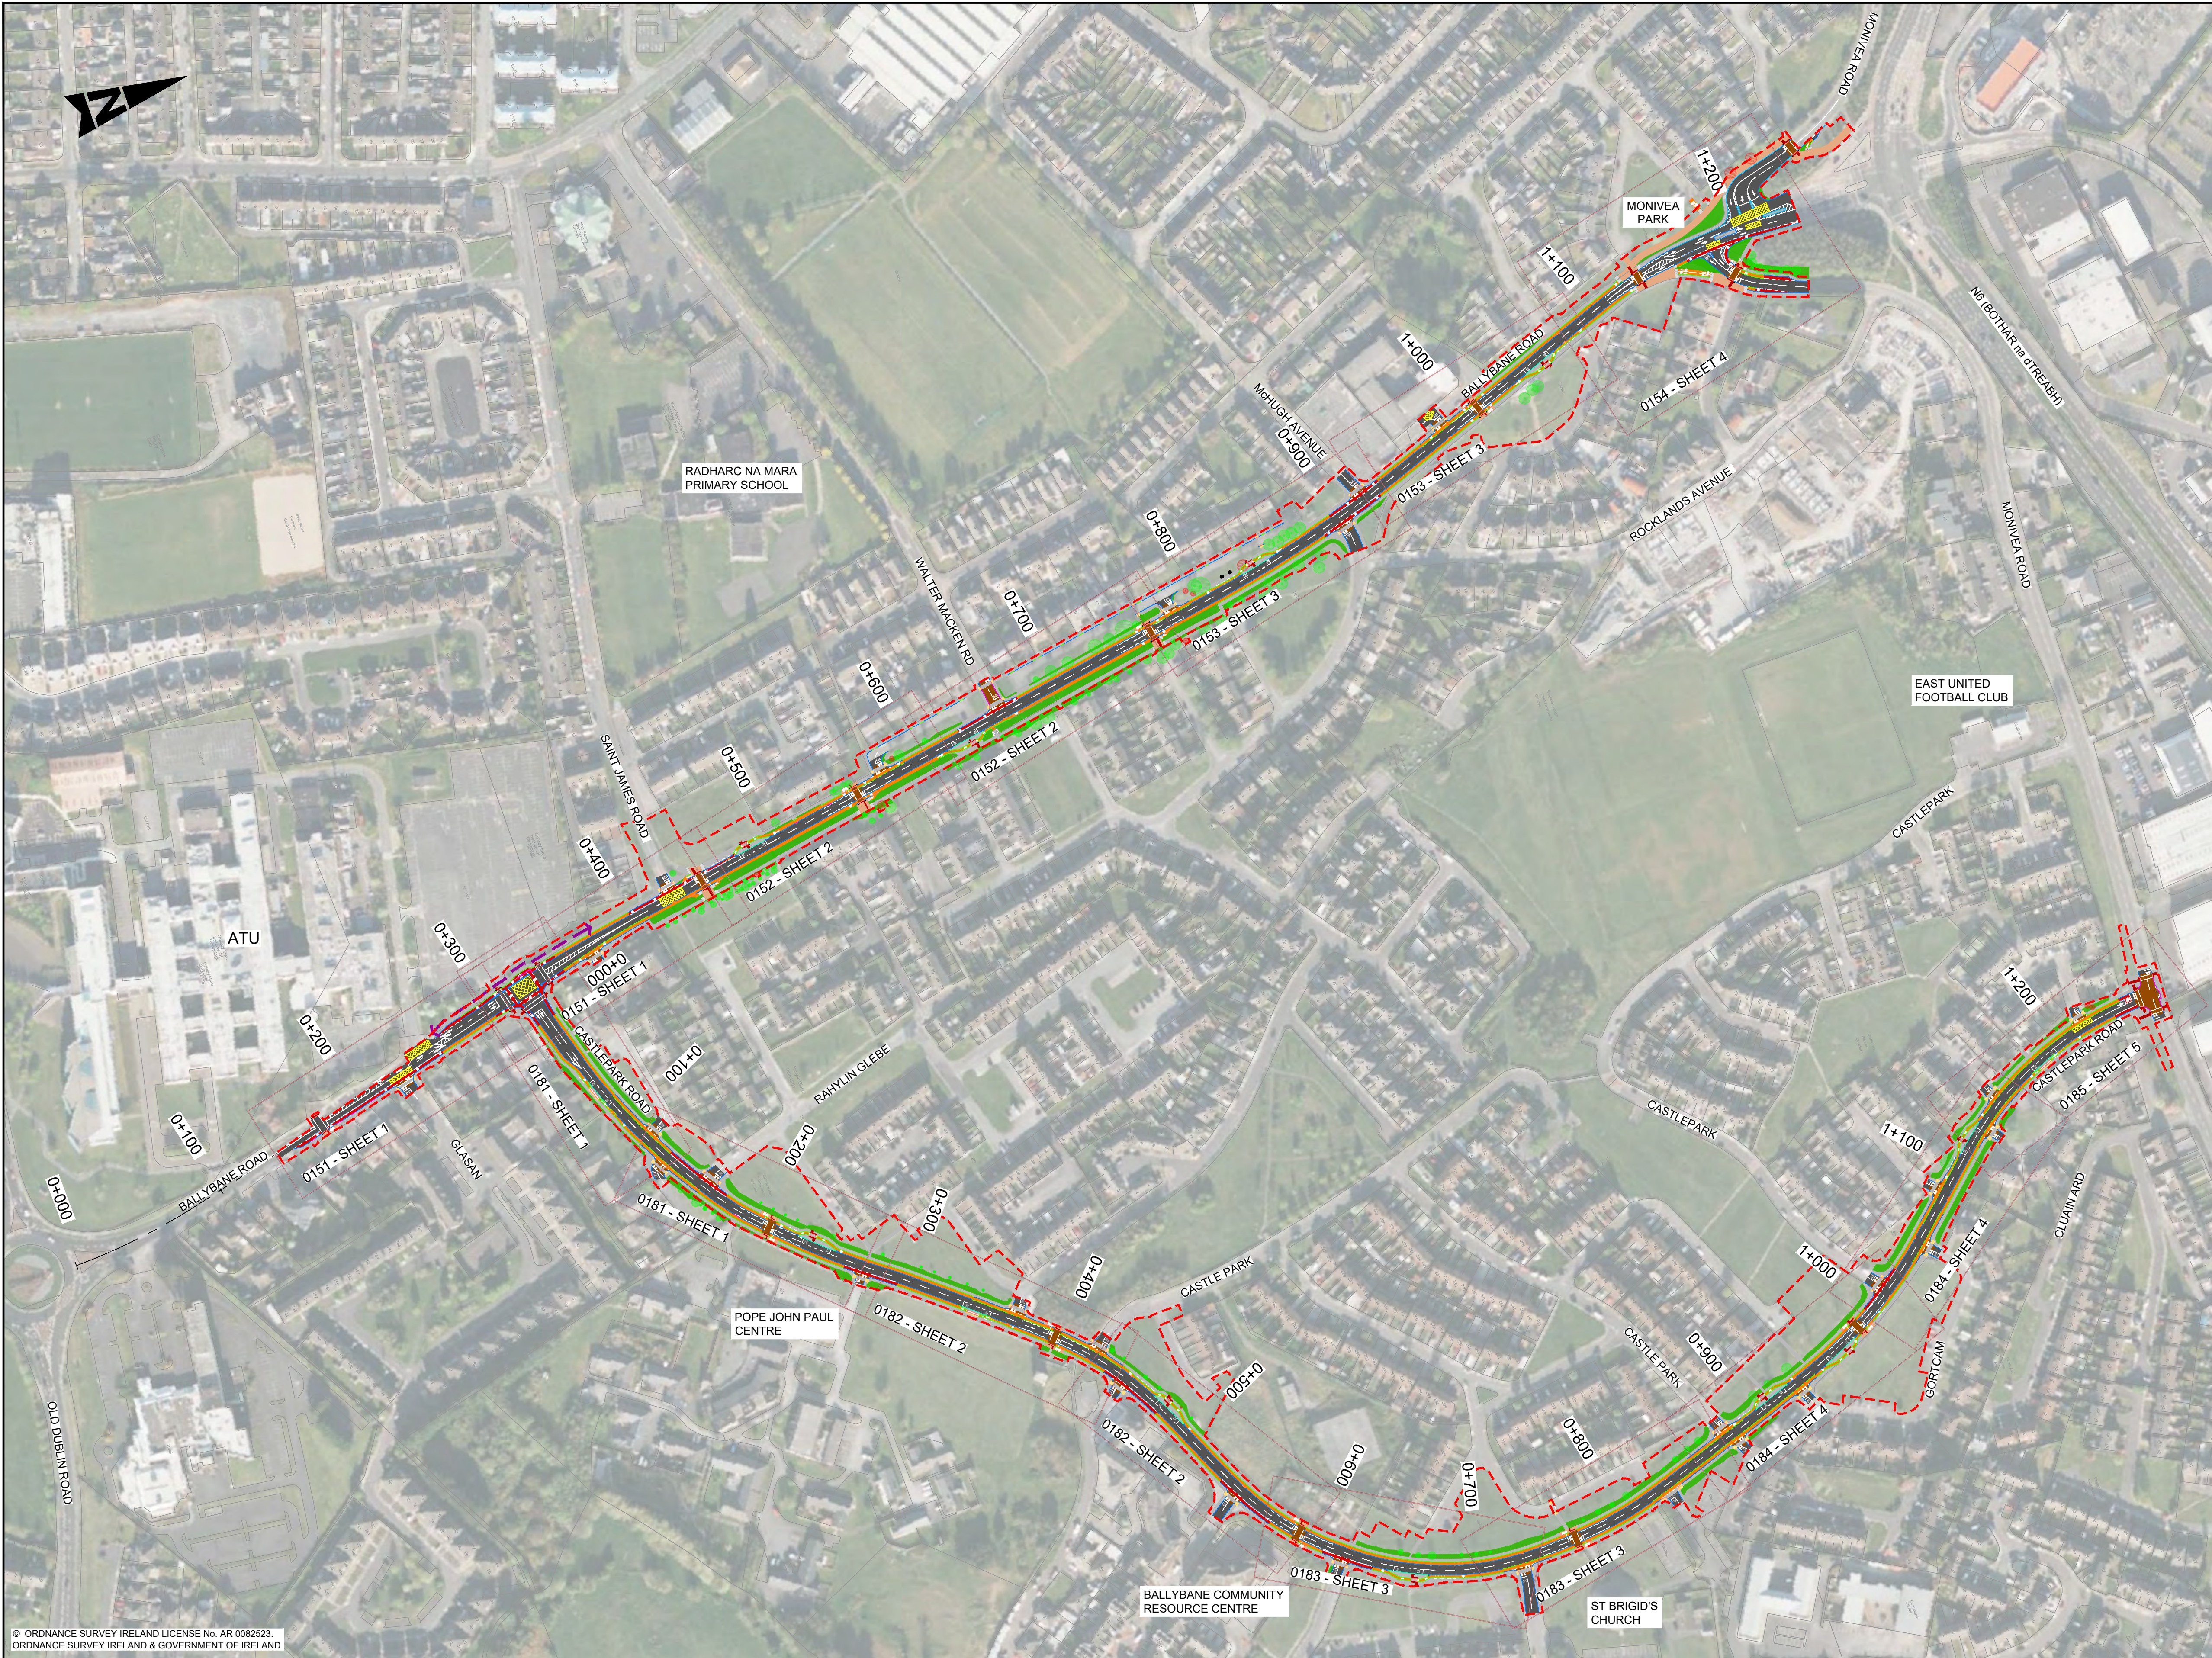

© ORDNANCE SURVEY IRELAND LICENSE No. AR 0082523
ORDNANCE SURVEY IRELAND & GOVERNMENT OF IRELAND

GENERAL NOTES

1. ALL DIMENSIONS ARE IN MILLIMETRES UNLESS NOTED OTHERWISE
2. ONLY WRITTEN DIMENSIONS SHALL BE USED. NO DIMENSIONS SHALL BE SCALED FROM THE DRAWINGS
3. ALL LEVELS ARE IN METRES AND ARE TO MALIN HEAD DATUM
4. ALL COORDINATES ARE IN METRES AND ARE TO IRISH TRANSVERSE MERCATOR
5. DRAWINGS ARE TO BE READ IN CONJUNCTION WITH THE SPECIFICATION

LEGEND:

- SITE BOUNDARY
- EXISTING KERBLINE TO BE RETAINED
- 25mm CONCRETE KERB
- 60mm CONCRETE KERB
- 60mm BEVELLED KERB
- 75mm CONCRETE KERB
- 100mm CONCRETE KERB
- KASSEL KERB
- FLUSH KERB
- CARRIAGEWAY
- PROPOSED FOOTPATH
- PROPOSED SHARED SPACE
- PROPOSED RAISED CYCLE TRACK / LANE
- PROPOSED ON ROAD CYCLE LANE / AT GRADE CYCLE TRACK
- PROPOSED RAISED TABLE / ENTRY TREATMENT
- PROPOSED TACTILE PAVING (CONTROLLED)
- PROPOSED TACTILE PAVING (UNCONTROLLED)
- PROPOSED TACTILE PAVING (CORDUROY PAVING)
- PROPOSED GRASS VERGE
- EXISTING GRASS VERGE TO BE RETAINED
- EXISTING SHRUB TO BE RETAINED
- EXISTING FOOTWAY / CYCLEWAY
- AREA OF LANDTAKE
- PROPOSED CYCLE RAMP
- PROPOSED BUS SHELTER
- EXISTING TREES TO BE REMOVED
- EXISTING TREES TO BE RETAINED
- DELINEATOR POSTS
- TRAFFIC SIGNAL POST
- LANDTAKE REQUIRED TO FACILITATE WIDENING

NOTES :

1. DO NOT SCALE FROM DRAWING.
2. PROPOSED CYCLE TRACKS, CYCLE LANES AND FOOTWAYS SHALL BE MIN. 2m WIDE UNLESS NOTED OTHERWISE
3. REFER TO LANDSCAPING PLANS FOR PROPOSED LANDSCAPING.

Purpose		FOR PART 8 SUBMISSION			
Title		BALLYBANE ROAD AND CASTLEPARK ROAD KEY PLAN			
Original Scale	1:2000 @ A1	Design/Drawn XX	Checked XX	Authorised XX	
	1:4000 @ A3	Date 23.03.23	Date 23.03.23	Date 23.03.23	
Status	P8	Drawing Number	5193732 / HTR / DR / 0003		Rev -



Rialtas na hÉireann
Government of Ireland



Tionscadal Éireann
Project Ireland
2040



Udarás Náisiúnta Iompair
National Transport Authority

Rev	Description	By	Date	Chk'd	Auth
-	ISSUED FOR PART 8 SUBMISSION	XX	03.04.23	XX	XX




Member of the SNC-Lavalin Group

Atkins House, 150-155 Aiside
Business Park, Swords, Co. Dublin
Tel (+353) 01 810 8000
Fax (+353) 01 810 8001

Unit 2B, 2200 Cork Airport
Business Park, Cork
Tel (+353) 021 429 0300
Fax (+353) 021 429 0360


1st Floor Technology House
Parkmore Technology Park, Galway
Tel (+353) 091 786 050
Fax (+353) 091 779 830


Client	GALWAY CITY COUNCIL	
Project	BALLYBANE ROAD & CASTLEPARK ROAD CYCLE NETWORK	

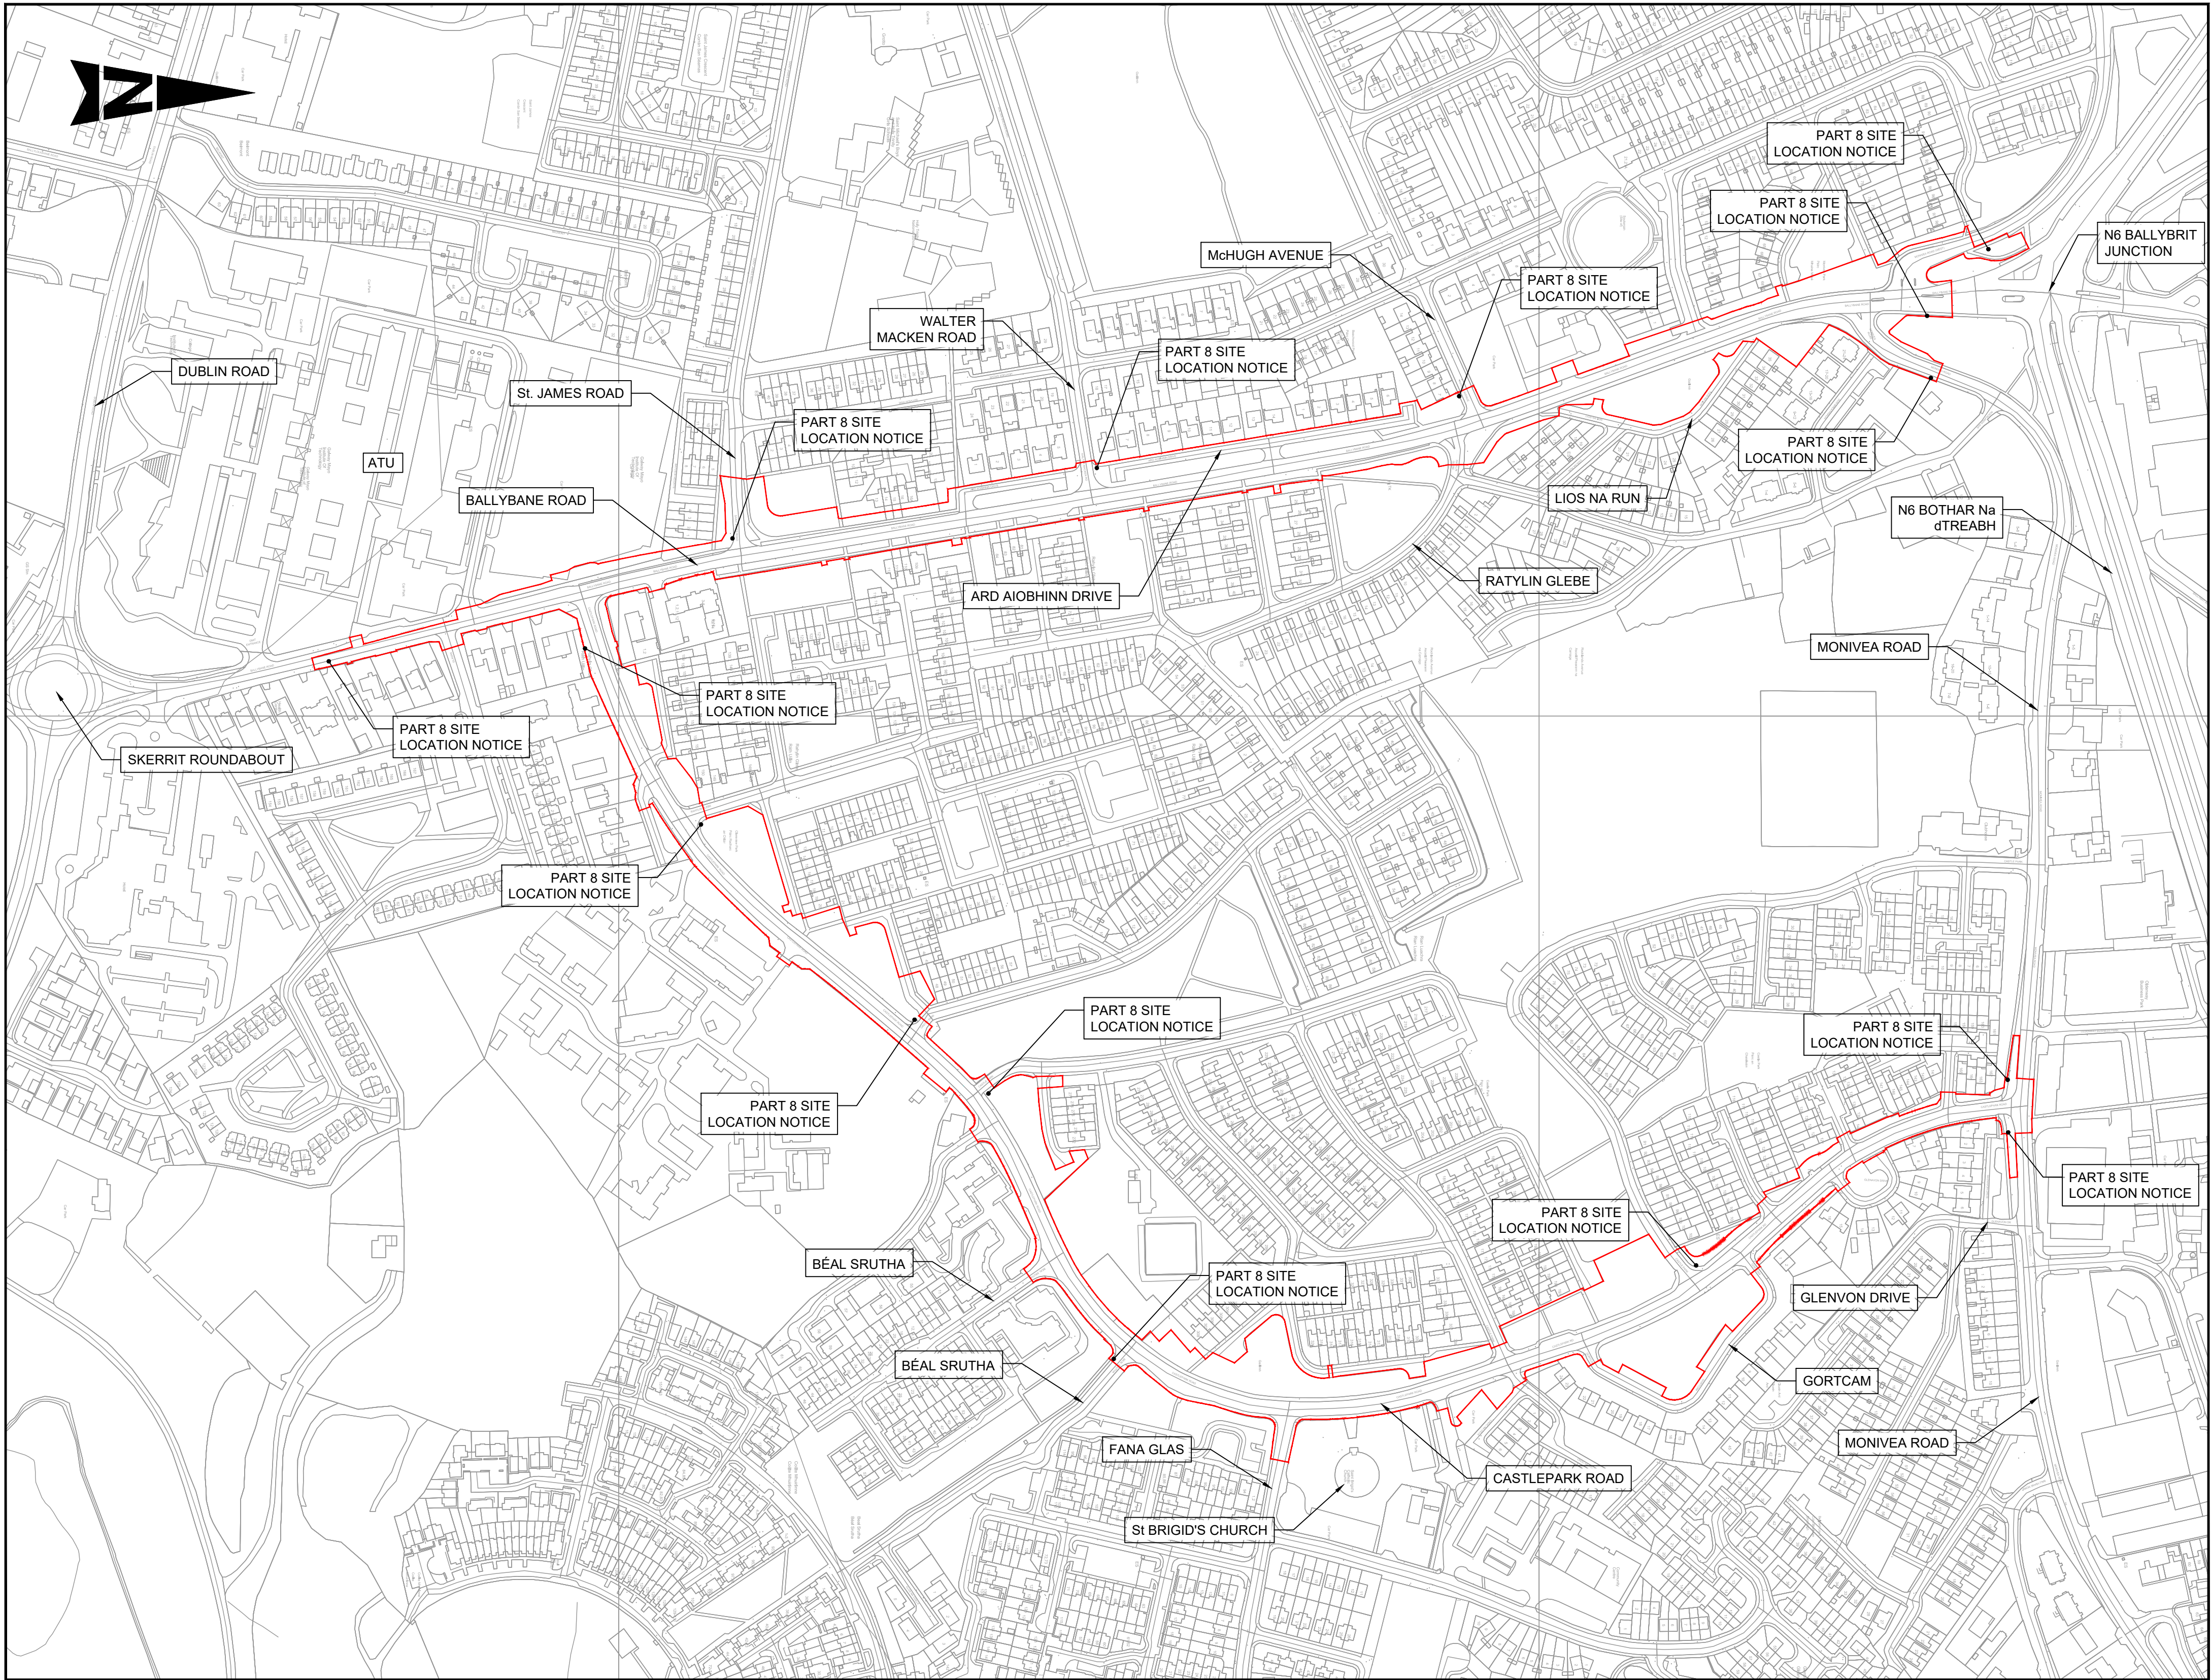


SITE LOCATION MAP - BALLYBANE / CASTLEPARK ROAD - CYCLE NETWORK

Scale at A1 1:2500
Scale at A3 1:5000

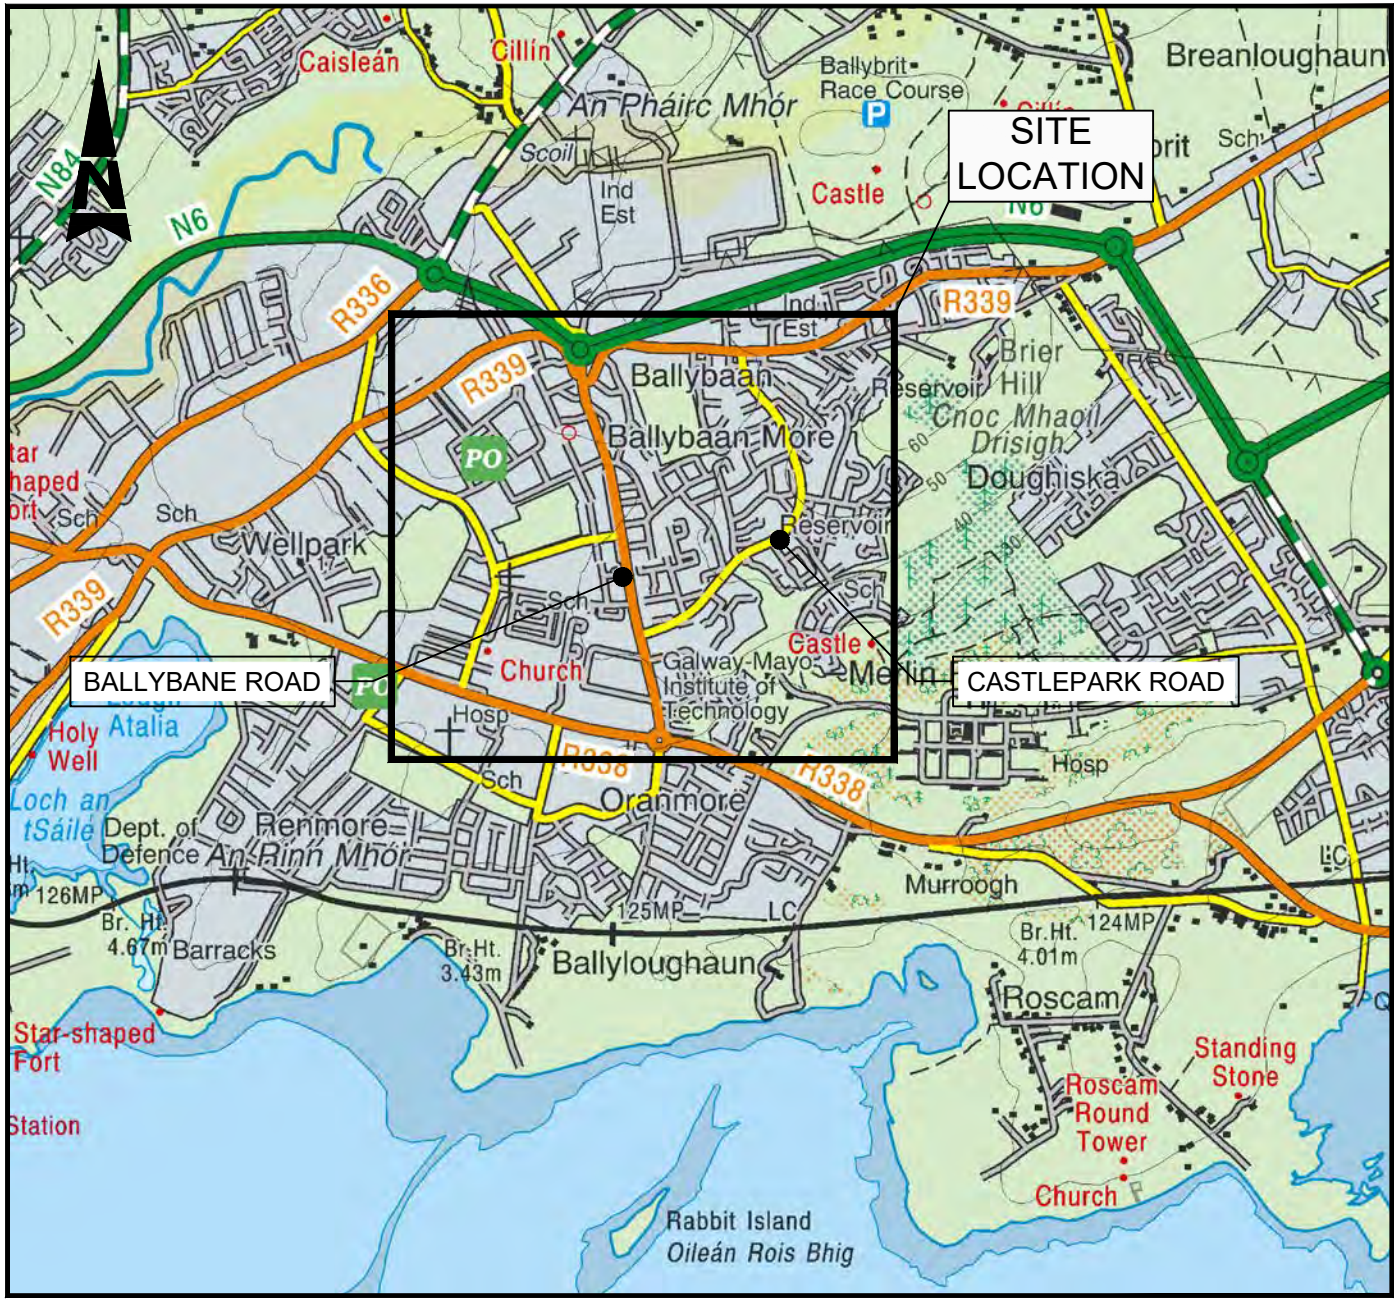

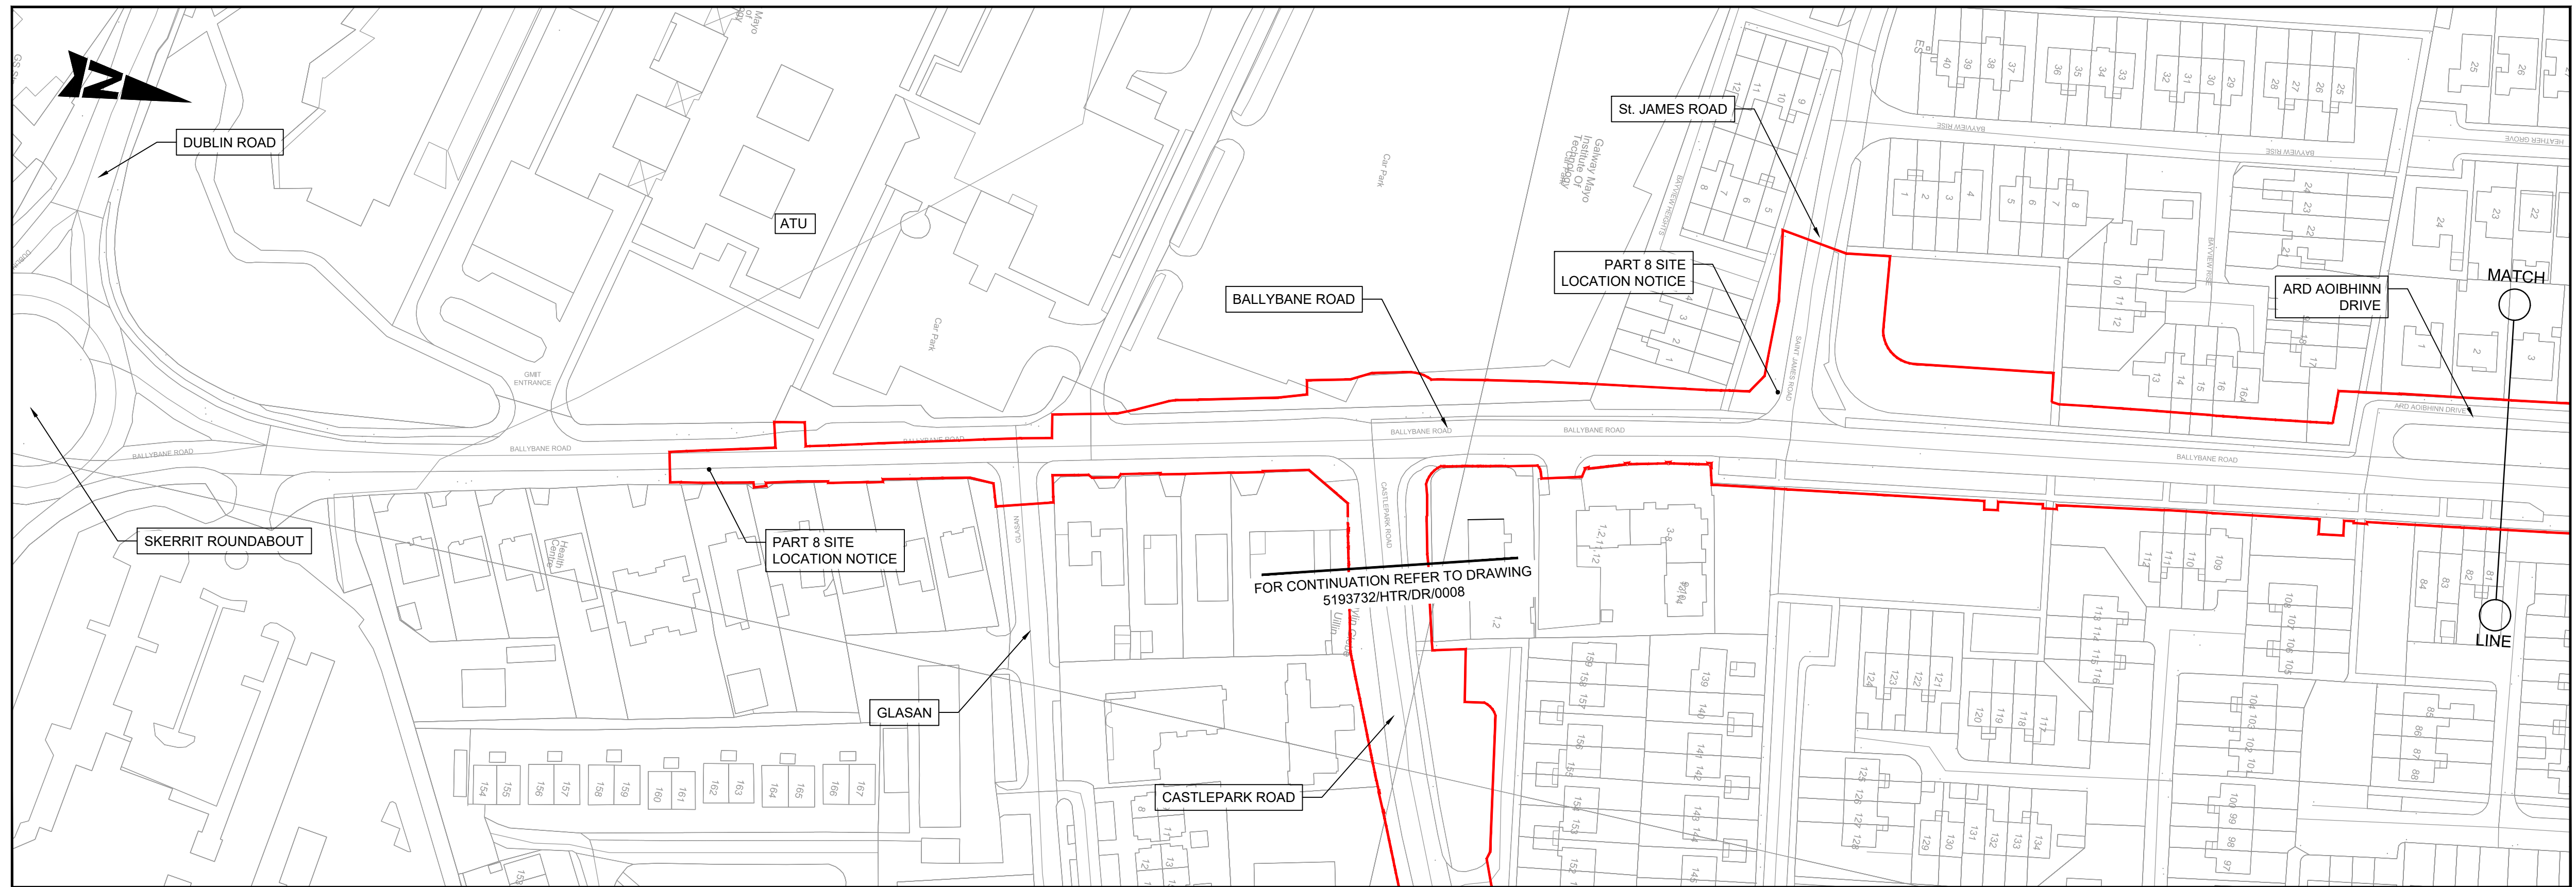

- ### GENERAL NOTES
1. ALL DIMENSIONS ARE IN MILLIMETRES UNLESS NOTED OTHERWISE
 2. ONLY WRITTEN DIMENSIONS SHALL BE USED. NO DIMENSIONS SHALL BE SCALED FROM THE DRAWINGS
 3. ALL LEVELS ARE IN METRES AND ARE TO MALIN HEAD DATUM
 4. ALL COORDINATES ARE IN METRES AND ARE TO IRISH TRANSVERSE MERCATOR

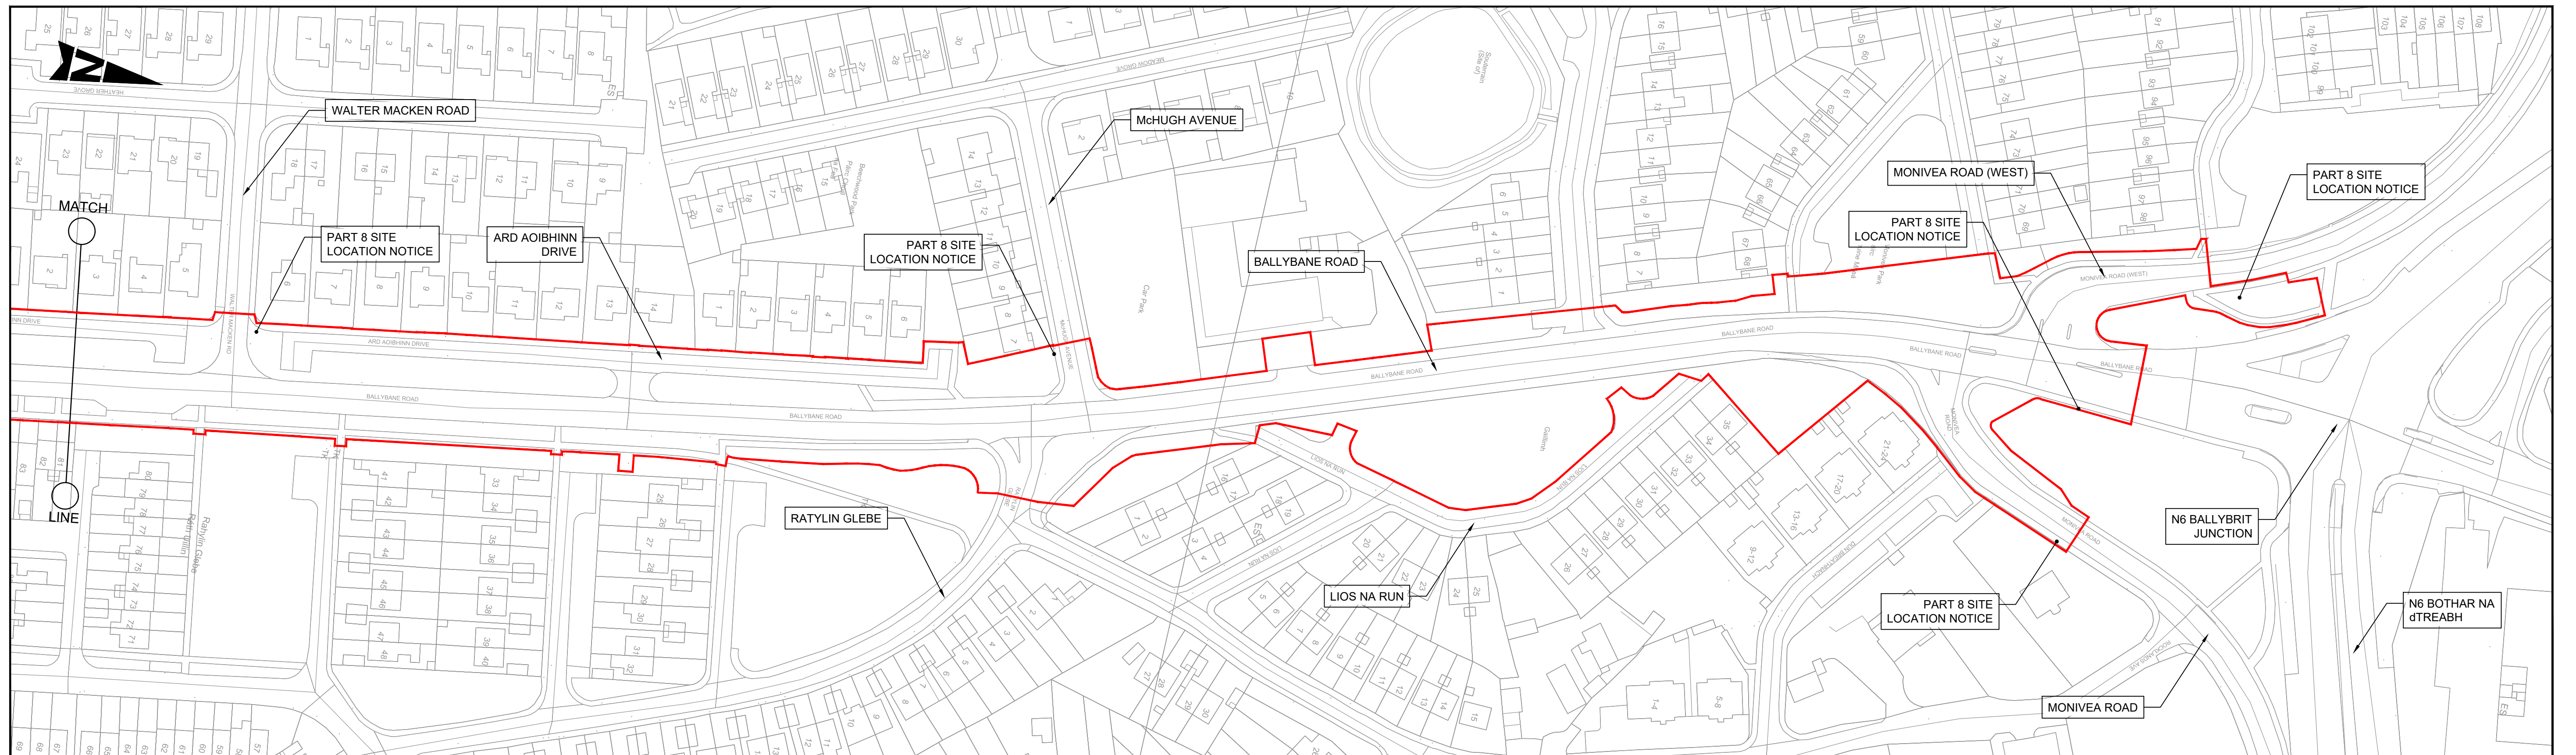

SITE LOCATION MAP - BALLYBANE ROAD - CYCLE NETWORK

Scale at A1 1:1000
Scale at A3 1:2000

© ORDNANCE SURVEY IRELAND LICENSE No. AR 0082523.
ORDNANCE SURVEY IRELAND & GOVERNMENT OF IRELAND

 Rialtas na hÉireann Government of Ireland  Tionscald Éireann Project Ireland 2040	 Udarás Náisiúnta Iompair National Transport Authority							 Member of the SNC-Lavalin Group Atkins House, 150-155 Airside Business Park, Swords, Co. Dublin Tel (+353) 01 810 8000 Fax (+353) 01 810 8001 Unit 2B, 2200 Cork Airport Business Park, Cork Tel (+353) 021 429 0300 Fax (+353) 021 429 0360 1st Floor Technology House Parkmore Technology Park, Galway Tel (+353) 091 786 050 Fax (+353) 091 779 630	Client		Title							
									GALWAY CITY COUNCIL		BALLYBANE ROAD SITE LOCATION MAP							
									Project		Original Scale AS SHOWN		Design/Drawn XX Date 23.03.23		Checked XX Date 23.03.23		Authorised XX Date 23.03.23	
		- ISSUED FOR PART 8 SUBMISSION							XX	03.04.23	XX	XX	BALLYBANE ROAD & CASTLEPARK ROAD CYCLE NETWORK		Status P8		Drawing Number 5193732 / HTR / DR / 0007	
Rev		Description				By	Date	Chk'd	Auth									

