



KEY PLAN:

NOTES:

1. THIS DRAWING IS NOT VALID FOR CONSTRUCTION OR OTHER PURPOSES UNLESS APPROVED AND CERTIFIED.

2. DO NOT SCALE DRAWING. USE THE WRITTEN DIMENSIONS ONLY.

3. ALL DIMENSIONS ARE IN MILLIMETERS UNLESS NOTED OTHERWISE.

4. ALL DIMENSIONS SHALL BE VERIFIED ON SITE BEFORE PROCEEDING WITH WORK. REPORT ALL OMISSIONS & ANY DISCREPANCIES TO THE LANDSCAPE ARCHITECTS IN WRITING.

5. THIS DRAWING MUST BE READ IN CONJUNCTION WITH ALL RELEVANT CONTRACTS, SPECIFICATIONS, REPORTS, AND DRAWINGS.

6. THIS DRAWING AND DESIGN IS COPYRIGHTED AND NO PORTION MAY BE REPRODUCED WITHOUT THE PRIOR PERMISSION OF THE LANDSCAPE ARCHITECTS.

7. ALL WORK TO BE CARRIED OUT IN ACCORDANCE WITH BUILDING REGULATIONS AND THE REQUIREMENTS OF THE LOCAL AUTHORITY AND STATUTORY UTILITY PROVIDERS.

© COPYRIGHT OF THIS DRAWING IS VESTED IN EAMONN BYRNE LANDSCAPE ARCHITECTS

LEGEND

EXISTING TREES TO BE REMOVED

EXISTING TREES TO BE RETAINED

PROPOSED TREES (LOCATION INDICATIVE)

BULB MIX

4	.	12.04.2023
3	.	05.04.2023
2	.	02.02.2023
1	.	09.09.2022
0	.	09.08.2022
REVISION:	DESCRIPTION:	DATE:

CONSULTANT: LANDSCAPE ARCHITECT

eamonn byrne landscape architects

5-4 King's Court, York, YO1 7LD, UK
T +44 (0)1904 623 144 E mail@eb-la.com
www.eb-la.com

CLIENT:

GALWAY CITY COUNCIL

PROJECT:

BALLYBANE ROAD AND CASTLEPARK ROAD CYCLE NETWORK PRELIMINARY DESIGN

DRAWING TITLE:


KEY PLAN

STATUS:

CONCEPT DESIGN

SCALE @ A1:	DATE:	DRAWN:	CHECKED:	APPROVED:
1:2000	09.08.2022	MM	EB	EB
PROJECT NO.:	DRAWING NO.:	REVISION:		
22039	LP-2-01	4		

FILE REF:

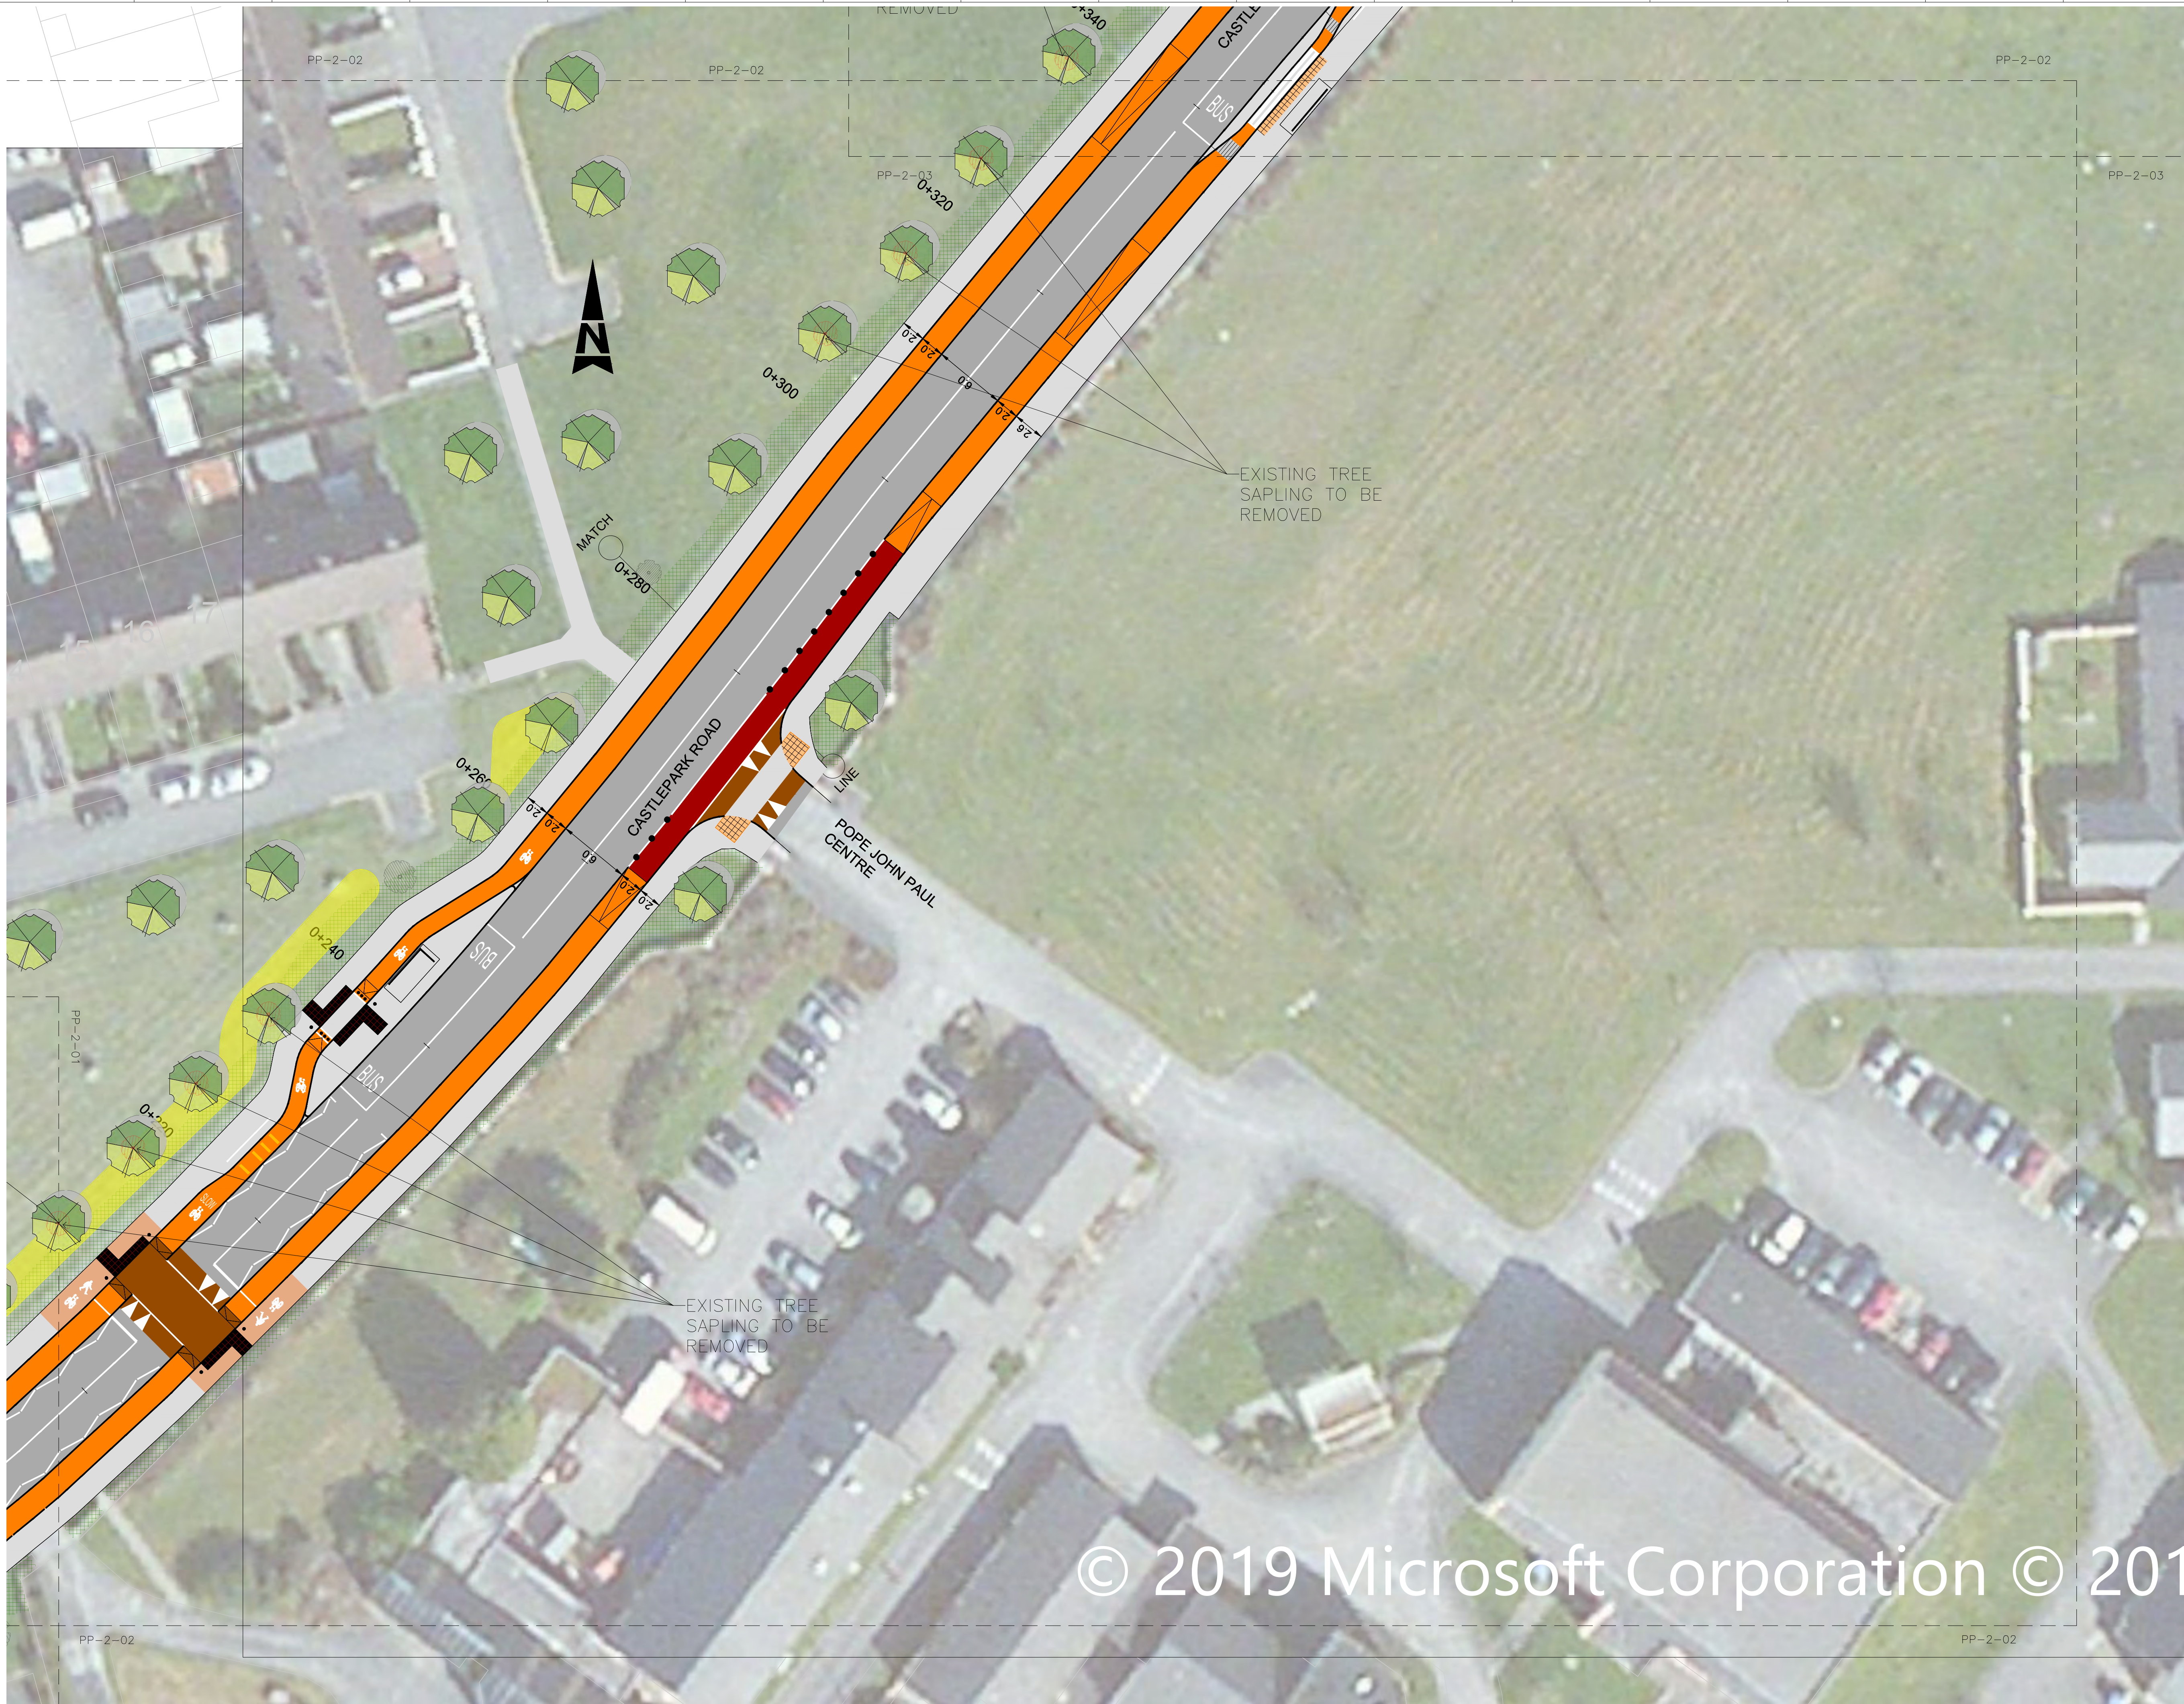

KEY PLAN:

NOTES:

1. THIS DRAWING IS NOT VALID FOR CONSTRUCTION OR OTHER PURPOSES UNLESS APPROVED AND CERTIFIED.
2. DO NOT SCALE DRAWING. USE THE WRITTEN DIMENSIONS ONLY.
3. ALL DIMENSIONS ARE IN MILLIMETERS UNLESS NOTED OTHERWISE.
4. ALL DIMENSIONS SHALL BE VERIFIED ON SITE BEFORE PROCEEDING WITH WORK. REPORT ALL OMISSIONS & ANY DISCREPANCIES TO THE LANDSCAPE ARCHITECTS IN WRITING.
5. THIS DRAWING MUST BE READ IN CONJUNCTION WITH ALL RELEVANT CONTRACTS, SPECIFICATIONS, REPORTS, AND DRAWINGS.
6. THIS DRAWING AND DESIGN IS COPYRIGHTED AND NO PORTION MAY BE REPRODUCED WITHOUT THE PRIOR PERMISSION OF THE LANDSCAPE ARCHITECTS.
7. ALL WORK TO BE CARRIED OUT IN ACCORDANCE WITH BUILDING REGULATIONS AND THE REQUIREMENTS OF THE LOCAL AUTHORITY AND STATUTORY UTILITY PROVIDERS.

© COPYRIGHT OF THIS DRAWING IS VESTED IN EAMONN BYRNE LANDSCAPE ARCHITECTS

LEGEND

- EXISTING TREES TO BE REMOVED
- EXISTING TREES TO BE RETAINED
- PROPOSED TREES (LOCATION INDICATIVE)
- BULB MIX

4	.	12.04.2023
3	.	05.04.2023
2	.	02.02.2023
1	.	09.09.2022
0	.	09.08.2022
REVISION:	DESCRIPTION:	DATE:

CONSULTANT: LANDSCAPE ARCHITECT

eamonn byrne
landscape architects

5-4 King's Court, York YO1 7LD, UK
T +44 (0)1904 623 144 E mail@eb-la.com www.eb-la.com

CLIENT:
GALWAY CITY COUNCIL

PROJECT:
**BALLYBANE ROAD AND
CASTLEPARK ROAD CYCLE NETWORK
PRELIMINARY DESIGN**


DRAWING TITLE:
**PLANTING PLAN
(SHEET 2 OF 9)**


STATUS:
DESIGN DEVELOPMENT

SCALE @ A1:	DATE:	DRAWN:	CHECKED:	APPROVED:
1:250	09.08.2022	MM	EB	EB
PROJECT NO.:	DRAWING NO.:		REVISION:	
22039	PP-2-02		4	

FILE REF:

© 2019 Microsoft Corporation © 2019

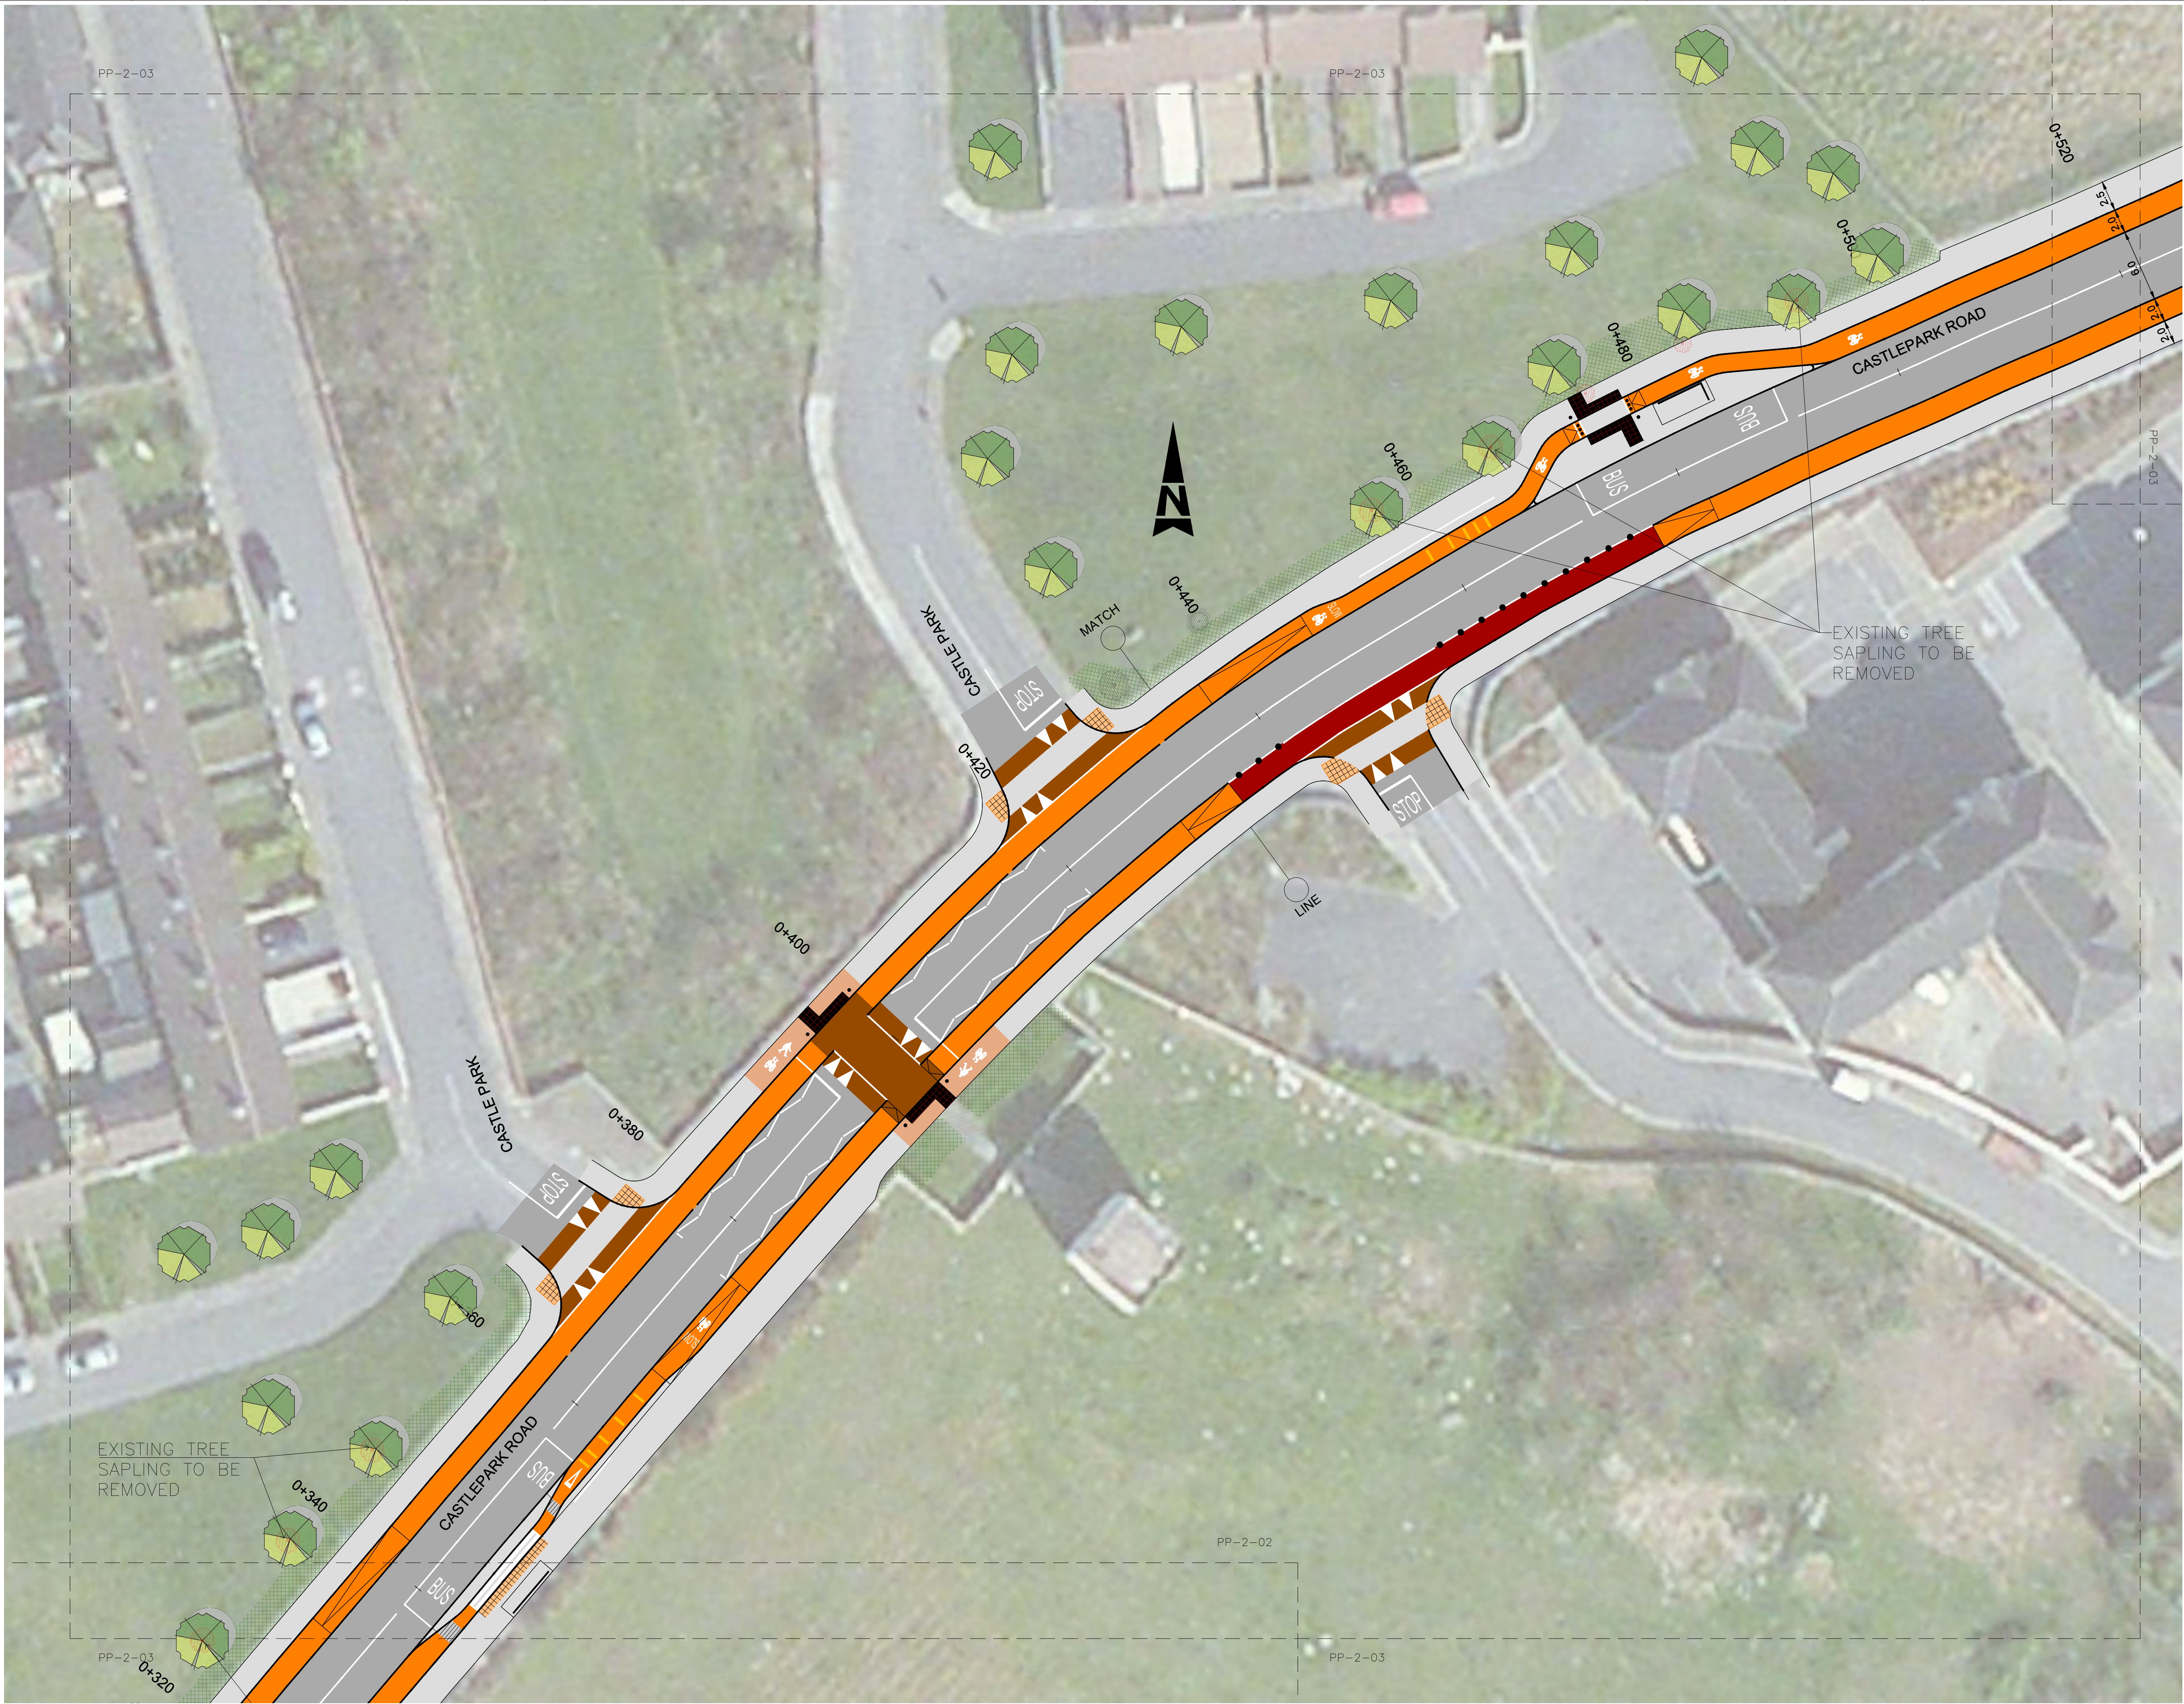

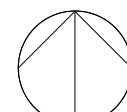



KEY PLAN:

NOTES:

- THIS DRAWING IS NOT VALID FOR CONSTRUCTION OR OTHER PURPOSES UNLESS APPROVED AND CERTIFIED.
- DO NOT SCALE DRAWING. USE THE WRITTEN DIMENSIONS ONLY.
- ALL DIMENSIONS ARE IN MILLIMETERS UNLESS NOTED OTHERWISE.
- ALL DIMENSIONS SHALL BE VERIFIED ON SITE BEFORE PROCEEDING WITH WORK. REPORT ALL OMISSIONS & ANY DISCREPANCIES TO THE LANDSCAPE ARCHITECTS IN WRITING.
- THIS DRAWING MUST BE READ IN CONJUNCTION WITH ALL RELEVANT CONTRACTS, SPECIFICATIONS, REPORTS, AND DRAWINGS.
- THIS DRAWING AND DESIGN IS COPYRIGHTED AND NO PORTION MAY BE REPRODUCED WITHOUT THE PRIOR PERMISSION OF THE LANDSCAPE ARCHITECTS.
- ALL WORK TO BE CARRIED OUT IN ACCORDANCE WITH BUILDING REGULATIONS AND THE REQUIREMENTS OF THE LOCAL AUTHORITY AND STATUTORY UTILITY PROVIDERS.


© COPYRIGHT OF THIS DRAWING IS VESTED IN EAMONN BYRNE LANDSCAPE ARCHITECTS

LEGEND

-  EXISTING TREES TO BE REMOVED
-  EXISTING TREES TO BE RETAINED
-  PROPOSED TREES (LOCATION INDICATIVE)
-  BULB MIX

4	.	12.04.2023
3	.	05.04.2023
2	.	02.02.2023
1	.	09.09.2022
0	.	09.08.2022
REVISION:	DESCRIPTION:	DATE:

CONSULTANT: LANDSCAPE ARCHITECT

eamonn byrne
landscape architects

5-4 King's Court, York, YO1 7LD, UK
T +44 (0)1904 623 144 E mail@eb-la.com
www.eb-la.com

CLIENT:

GALWAY CITY COUNCIL

PROJECT:

BALLYBANE ROAD AND
CASTLEPARK ROAD CYCLE NETWORK
PRELIMINARY DESIGN

DRAWING TITLE:


PLANTING PLAN
(SHEET 3 OF 9)

STATUS:

CONCEPT DESIGN


SCALE @ A1:	DATE:	DRAWN:	CHECKED:	APPROVED:
1:250	09.08.2022	MM	EB	EB
PROJECT NO.:	DRAWING NO.:	REVISION:		
22039	PP-2-03	4		

FILE REF:

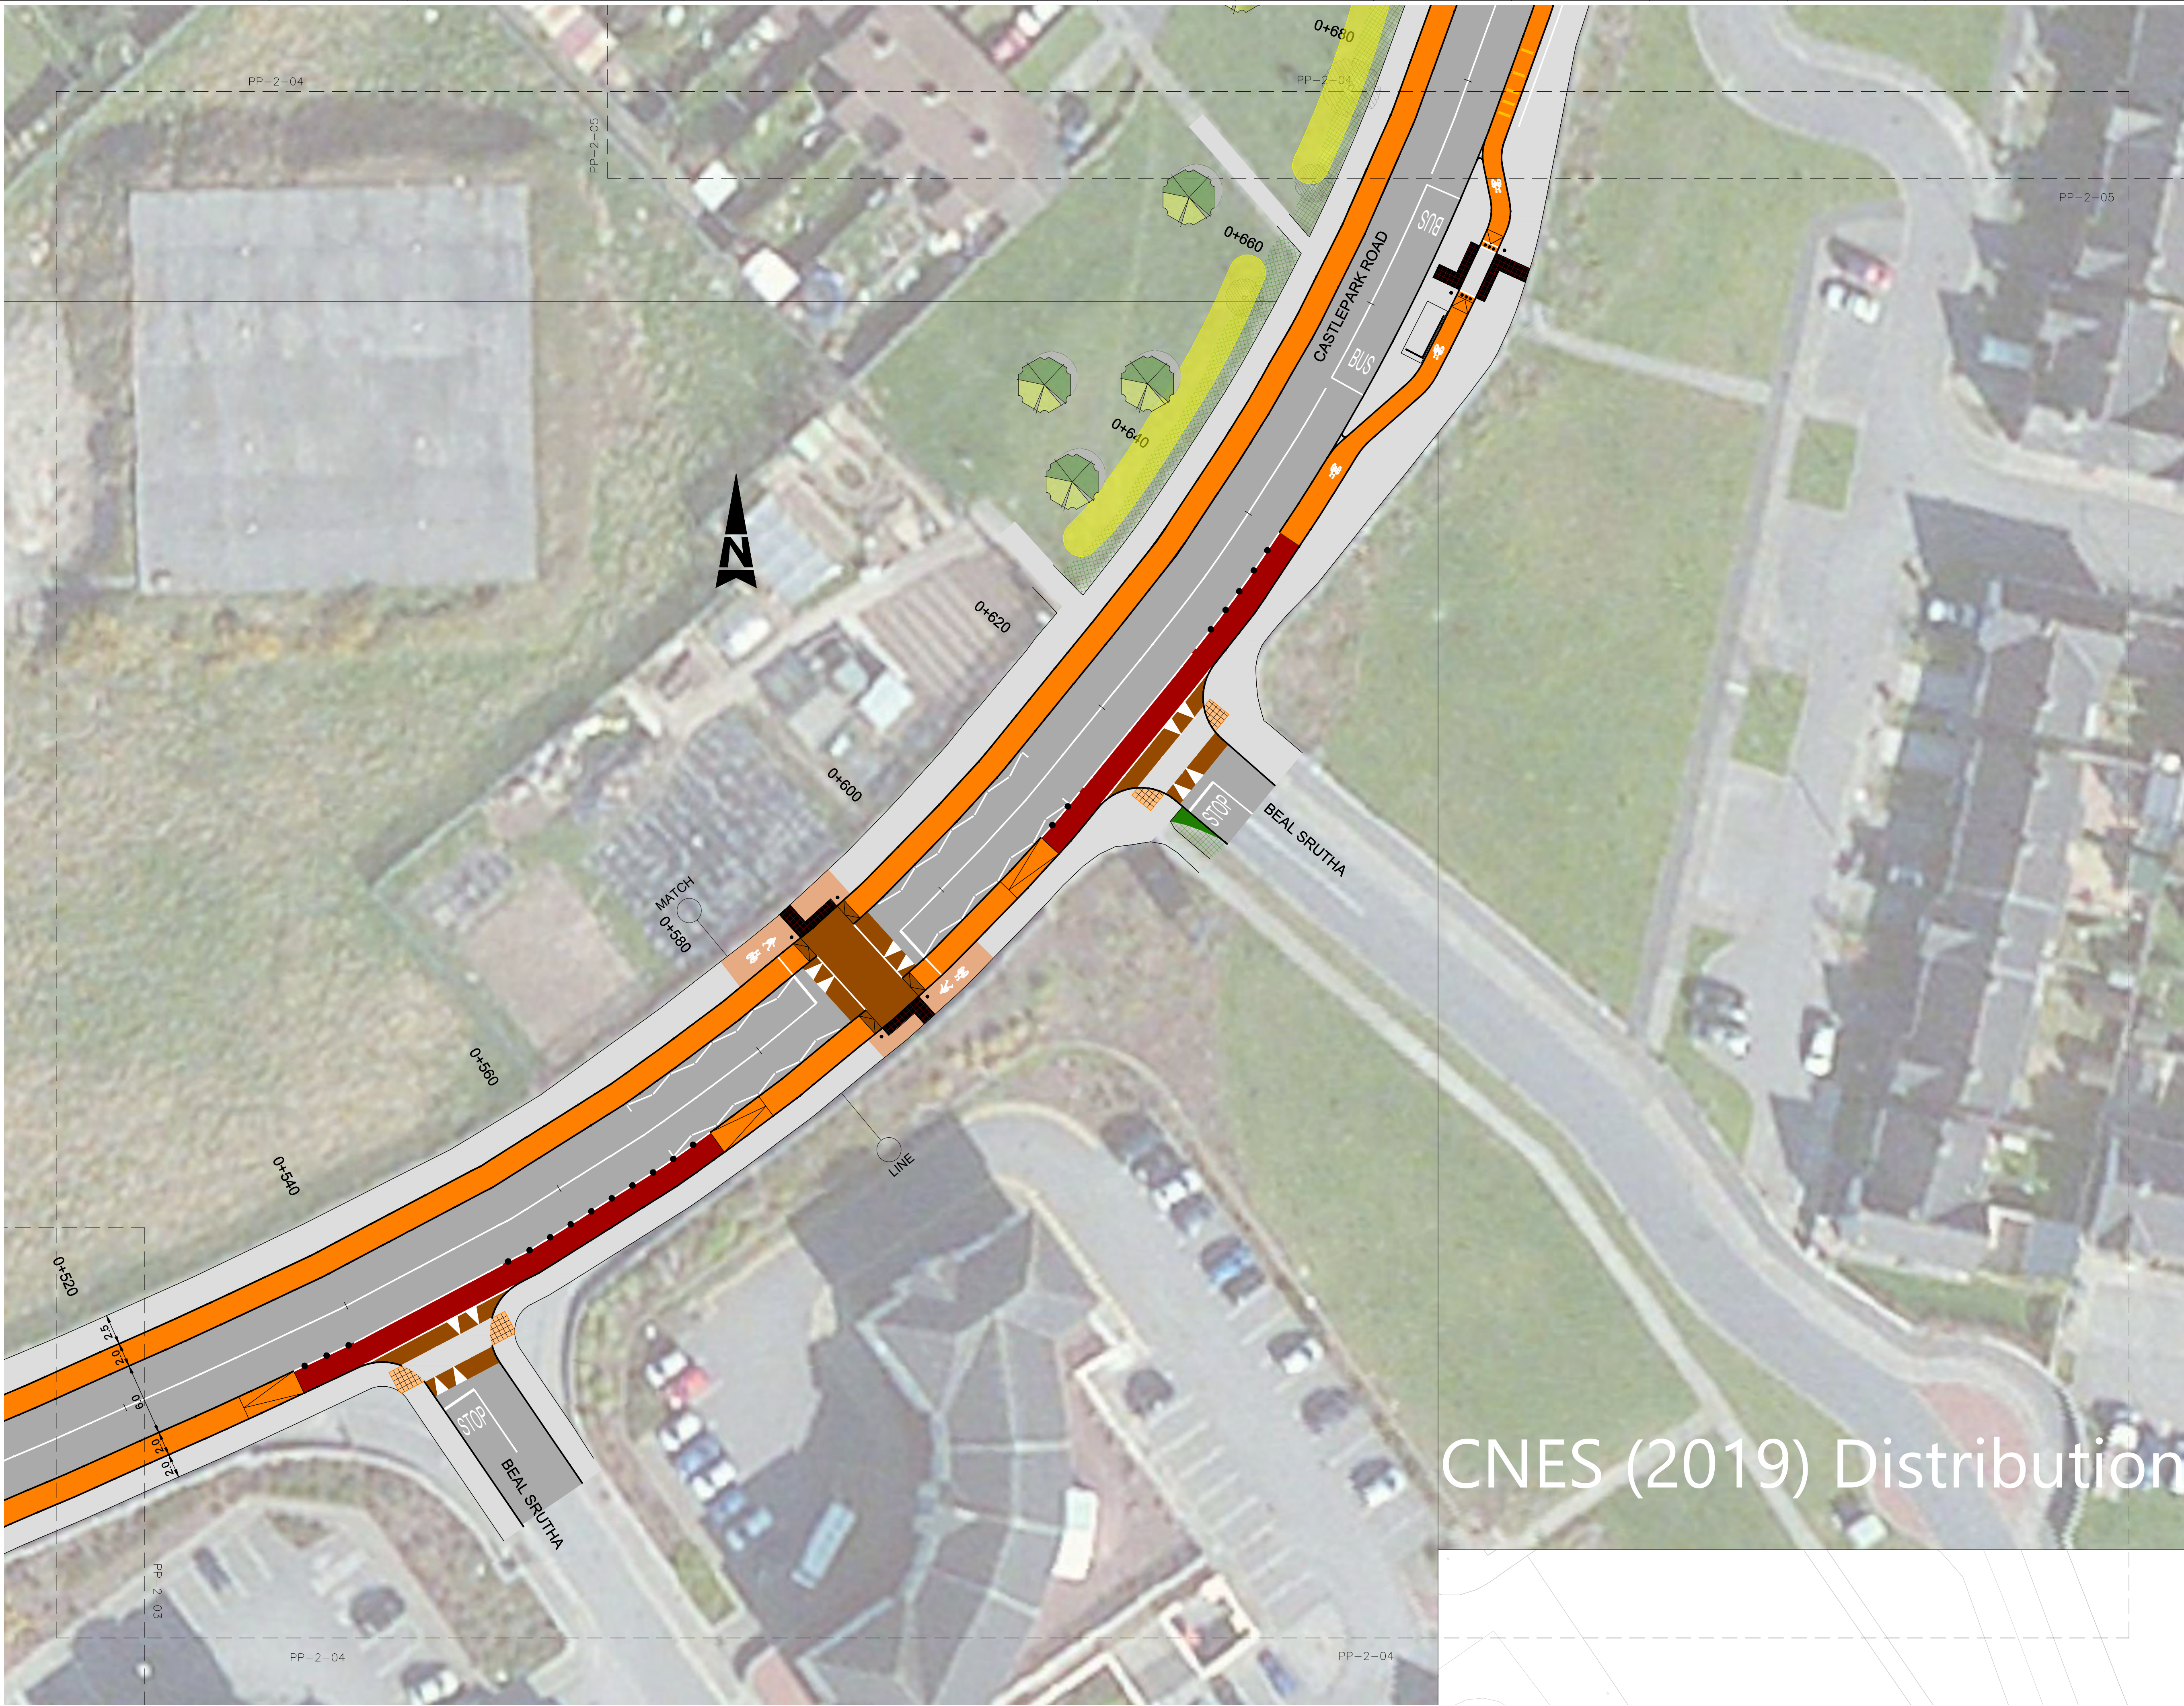

CNES (2019) Distribution

KEY PLAN:

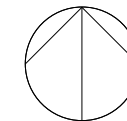

- NOTES:
1. THIS DRAWING IS NOT VALID FOR CONSTRUCTION OR OTHER PURPOSES UNLESS APPROVED AND CERTIFIED.
 2. DO NOT SCALE DRAWINGS. USE THE WRITTEN DIMENSIONS ONLY.
 3. ALL DIMENSIONS ARE IN MILLIMETERS UNLESS NOTED OTHERWISE.
 4. ALL DIMENSIONS SHALL BE VERIFIED ON SITE BEFORE PROCEEDING WITH WORK. REPORT ALL OMISSIONS & ANY DISCREPANCIES TO THE LANDSCAPE ARCHITECTS IN WRITING.
 5. THIS DRAWING MUST BE READ IN CONJUNCTION WITH ALL RELEVANT CONTRACTS, SPECIFICATIONS, REPORTS, AND DRAWINGS.
 6. THIS DRAWING AND DESIGN IS COPYRIGHTED AND NO PORTION MAY BE REPRODUCED WITHOUT THE PRIOR PERMISSION OF THE LANDSCAPE ARCHITECTS.
 7. ALL WORK TO BE CARRIED OUT IN ACCORDANCE WITH BUILDING REGULATIONS AND THE REQUIREMENTS OF THE LOCAL AUTHORITY AND STATUTORY UTILITY PROVIDERS.

© COPYRIGHT OF THIS DRAWING IS VESTED IN EAMONN BYRNE LANDSCAPE ARCHITECTS

LEGEND

- EXISTING TREES TO BE REMOVED
- EXISTING TREES TO BE RETAINED
- PROPOSED TREES (LOCATION INDICATIVE)
- BULB MIX

4	.	12.04.2023
3	.	05.04.2023
2	.	02.02.2023
1	.	09.09.2022
0	.	09.08.2022
REVISION:	DESCRIPTION:	DATE:

CONSULTANT: LANDSCAPE ARCHITECT

ebla eamonn byrne
landscape architects

5-4 King's Court, York, YO1 7LD, UK
T +44 (0)1904 623 144 E mail@eb-la.com www.eb-la.com

CLIENT:
GALWAY CITY COUNCIL

PROJECT:
BALLYBANE ROAD AND
CASTLEPARK ROAD CYCLE NETWORK
PRELIMINARY DESIGN


DRAWING TITLE:
PLANTING PLAN
(SHEET 4 OF 9)

STATUS:
CONCEPT DESIGN

SCALE @ A1:	DATE:	DRAWN:	CHECKED:	APPROVED:
1:250	09.08.2022	MM	EB	EB
PROJECT NO.:	DRAWING NO.:	REVISION:		
22039	PP-2-04	4		

FILE REF:

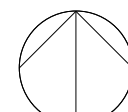


KEY PLAN:


NOTES:


- THIS DRAWING IS NOT VALID FOR CONSTRUCTION OR OTHER PURPOSES UNLESS APPROVED AND CERTIFIED.
- DO NOT SCALE DRAWING. USE THE WRITTEN DIMENSIONS ONLY.
- ALL DIMENSIONS ARE IN MILLIMETERS UNLESS NOTED OTHERWISE.
- ALL DIMENSIONS SHALL BE VERIFIED ON SITE BEFORE PROCEEDING WITH WORK. REPORT ALL OMISSIONS & ANY DISCREPANCIES TO THE LANDSCAPE ARCHITECTS IN WRITING.
- THIS DRAWING MUST BE READ IN CONJUNCTION WITH ALL RELEVANT CONTRACTS, SPECIFICATIONS, REPORTS, AND DRAWINGS.
- THIS DRAWING AND DESIGN IS COPYRIGHTED AND NO PORTION MAY BE REPRODUCED WITHOUT THE PRIOR PERMISSION OF THE LANDSCAPE ARCHITECTS.
- ALL WORK TO BE CARRIED OUT IN ACCORDANCE WITH BUILDING REGULATIONS AND THE REQUIREMENTS OF THE LOCAL AUTHORITY AND STATUTORY UTILITY PROVIDERS.


© COPYRIGHT OF THIS DRAWING IS VESTED IN EAMONN BYRNE LANDSCAPE ARCHITECTS

LEGEND

 EXISTING TREES TO BE REMOVED


 EXISTING TREES TO BE RETAINED

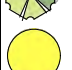 PROPOSED TREES (LOCATION INDICATIVE)

 BULB MIX

4	.	12.04.2023
3	.	05.04.2023
2	.	02.02.2023
1	.	09.09.2022
0	.	09.08.2022
REVISION:	DESCRIPTION:	DATE:

CONSULTANT: LANDSCAPE ARCHITECT

 eamonn byrne
landscape architects

5-4 King's Court, York, YO1 7LD, UK
T +44 (0)1904 623 144 E mail@eb-la.com
www.eb-la.com

CLIENT:
GALWAY CITY COUNCIL


PROJECT:
BALLYBANE ROAD AND
CASTLEPARK ROAD CYCLE NETWORK
PRELIMINARY DESIGN

DRAWING TITLE:
PLANTING PLAN
(SHEET 5 OF 9)

STATUS:
CONCEPT DESIGN

SCALE @ A1:	DATE:	DRAWN:	CHECKED:	APPROVED:
1:250	09.08.2022	MM	EB	EB
PROJECT NO.:	DRAWING NO.:	REVISION:		
22039	PP-2-05	4		

FILE REF:

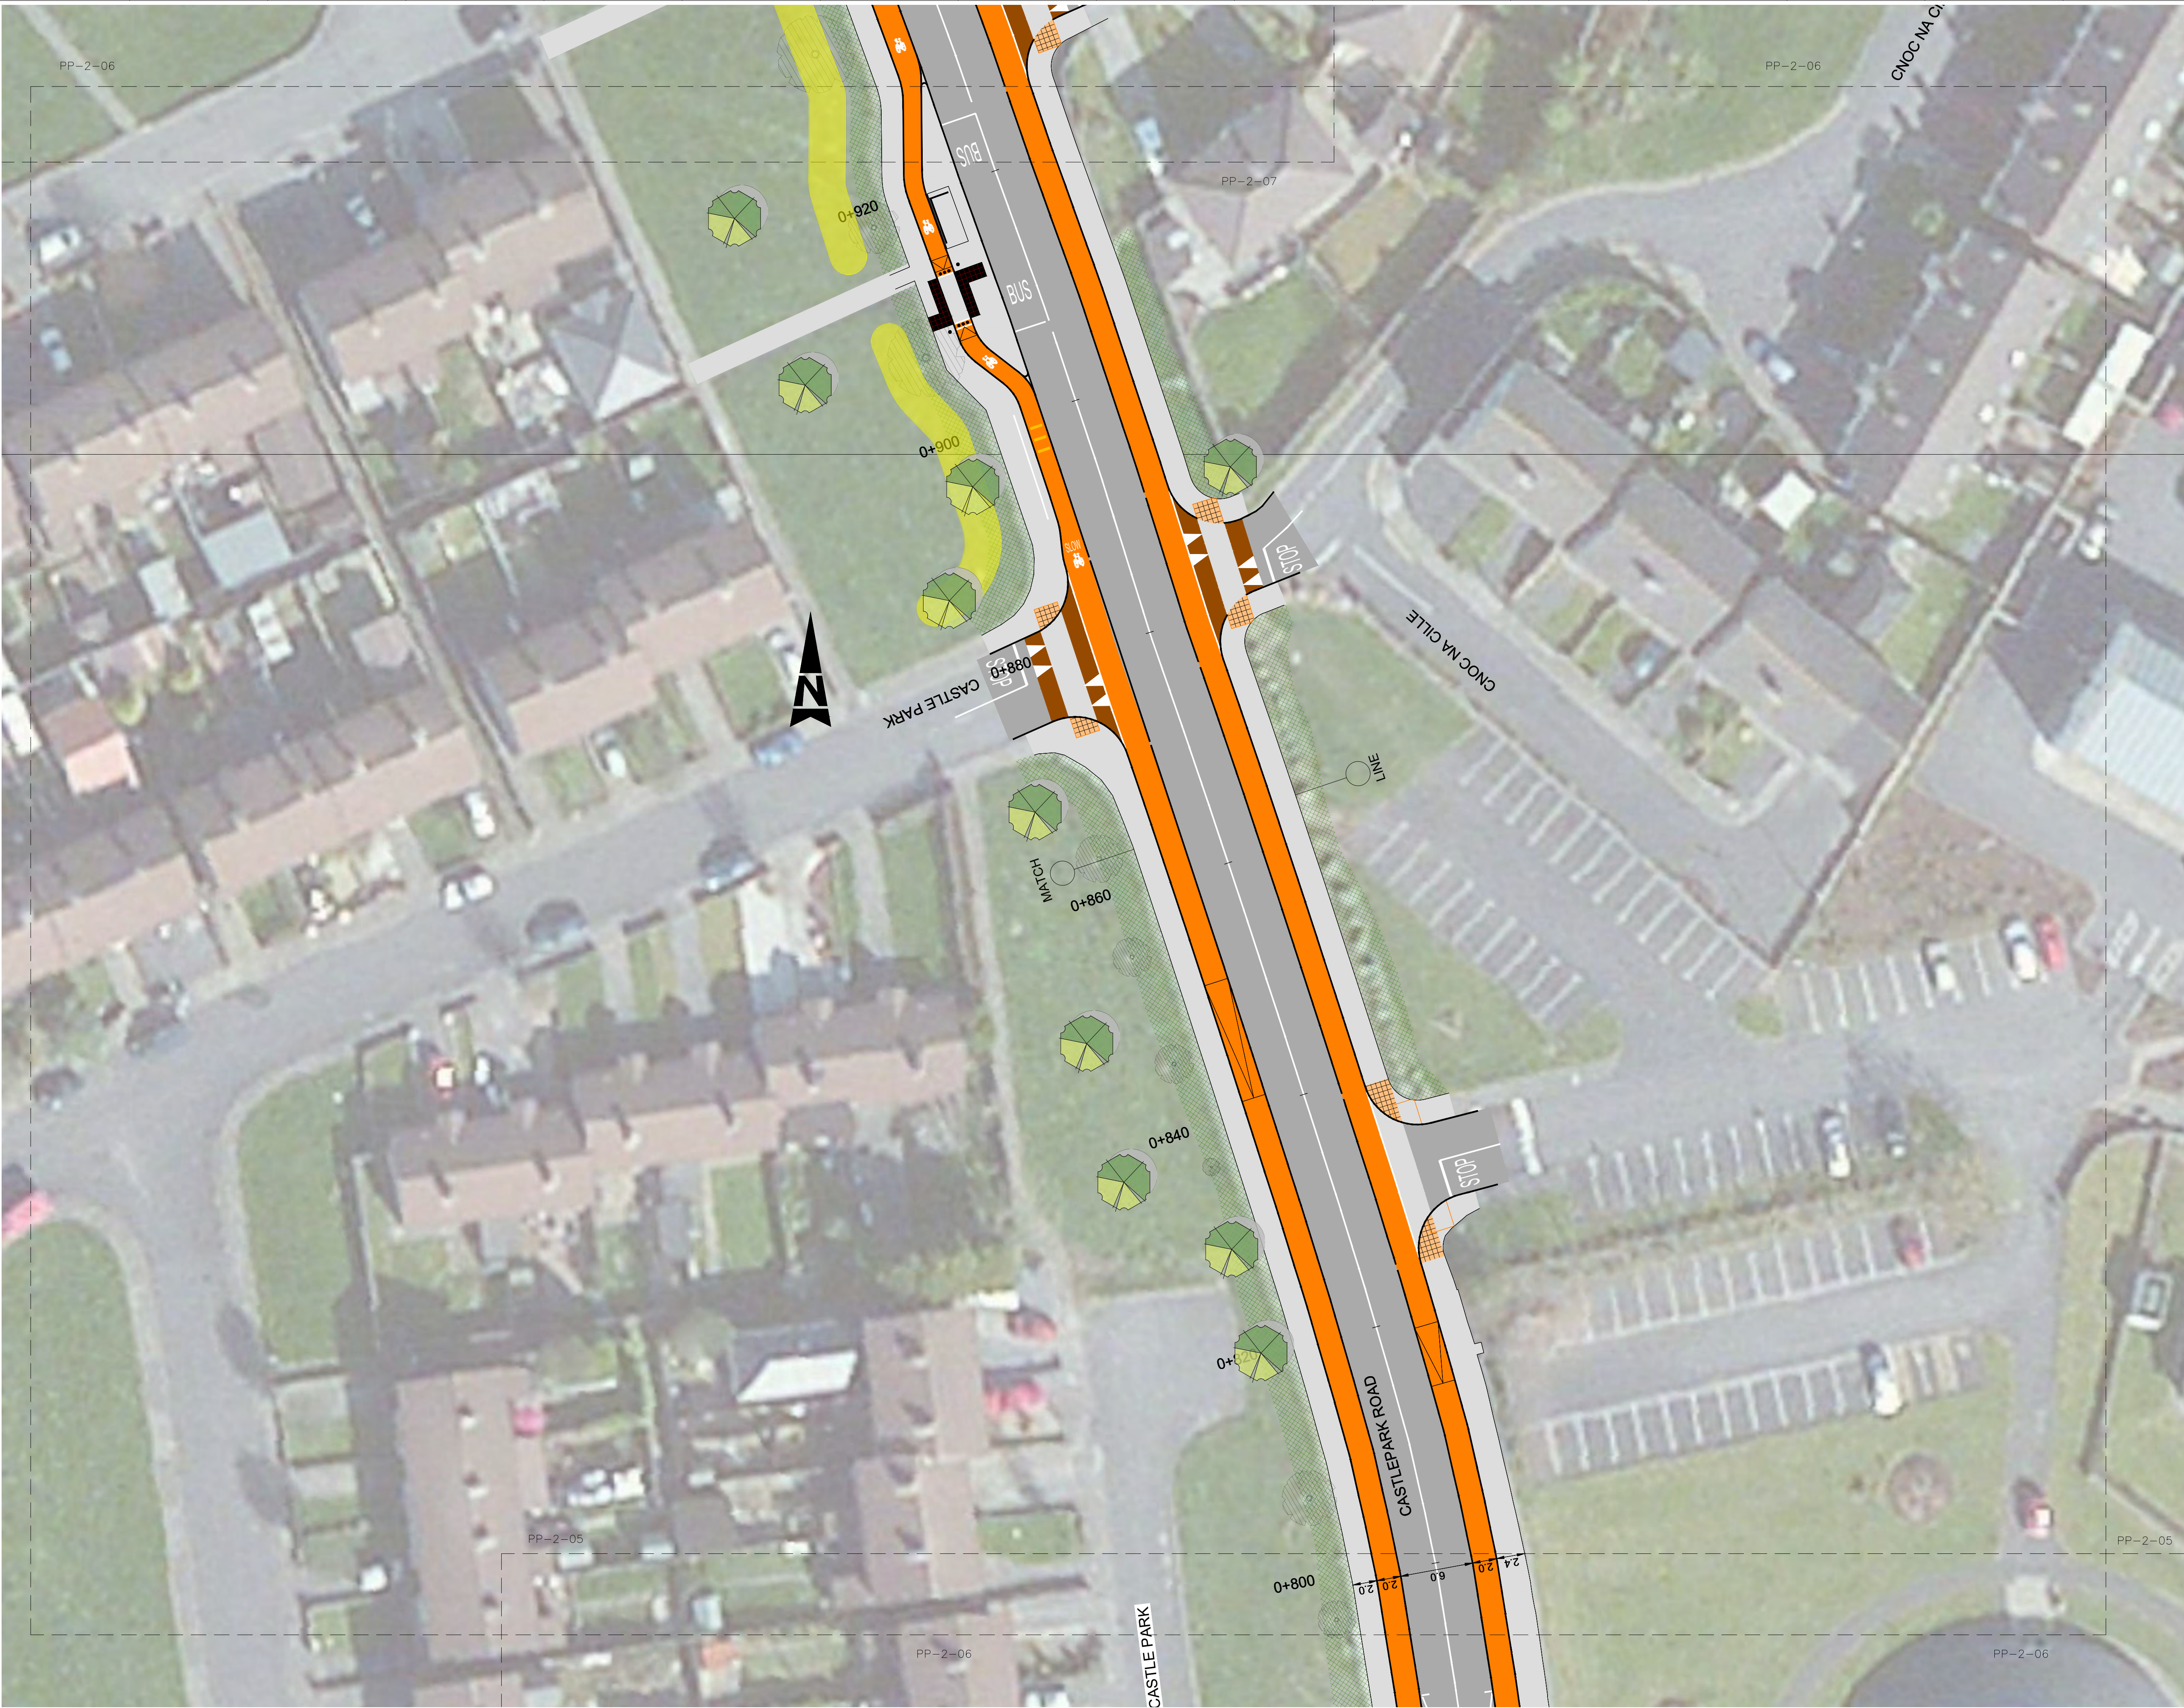

KEY PLAN:

NOTES:

1. THIS DRAWING IS NOT VALID FOR CONSTRUCTION OR OTHER PURPOSES UNLESS APPROVED AND CERTIFIED.

2. DO NOT SCALE DRAWING. USE THE WRITTEN DIMENSIONS ONLY.

3. ALL DIMENSIONS ARE IN MILLIMETERS UNLESS NOTED OTHERWISE.

4. ALL DIMENSIONS SHALL BE VERIFIED ON SITE BEFORE PROCEEDING WITH WORK. REPORT ALL OMISSIONS & ANY DISCREPANCIES TO THE LANDSCAPE ARCHITECTS IN WRITING.

5. THIS DRAWING MUST BE READ IN CONJUNCTION WITH ALL RELEVANT CONTRACTS, SPECIFICATIONS, REPORTS, AND DRAWINGS.

6. THIS DRAWING AND DESIGN IS COPYRIGHTED AND NO PORTION MAY BE REPRODUCED WITHOUT THE PRIOR PERMISSION OF THE LANDSCAPE ARCHITECTS.

7. ALL WORK TO BE CARRIED OUT IN ACCORDANCE WITH BUILDING REGULATIONS AND THE REQUIREMENTS OF THE LOCAL AUTHORITY AND STATUTORY UTILITY PROVIDERS.

© COPYRIGHT OF THIS DRAWING IS VESTED IN EAMONN BYRNE LANDSCAPE ARCHITECTS

LEGEND

EXISTING TREES TO BE REMOVED

EXISTING TREES TO BE RETAINED

PROPOSED TREES (LOCATION INDICATIVE)

BULB MIX

4	.	12.04.2023
3	.	05.04.2023
2	.	02.02.2023
1	.	09.09.2022
0	.	09.08.2022
REVISION:	DESCRIPTION:	DATE:

CONSULTANT: LANDSCAPE ARCHITECT

eamonn byrne
landscape architects

5-4 King's Court, York, YO1 7LD, UK
T +44 (0)1904 623 144 E mail@eb-la.com www.eb-la.com

CLIENT:

GALWAY CITY COUNCIL

PROJECT:

BALLYBANE ROAD AND
CASTLEPARK ROAD CYCLE NETWORK
PRELIMINARY DESIGN

DRAWING TITLE:


PLANTING PLAN
(SHEET 6 OF 9)

STATUS:

CONCEPT DESIGN

SCALE @ A1:	DATE:	DRAWN:	CHECKED:	APPROVED:
1:250	09.08.2022	MM	EB	EB
PROJECT NO.:	DRAWING NO.:		REVISION:	
22039	PP-2-06		4	

FILE REF:

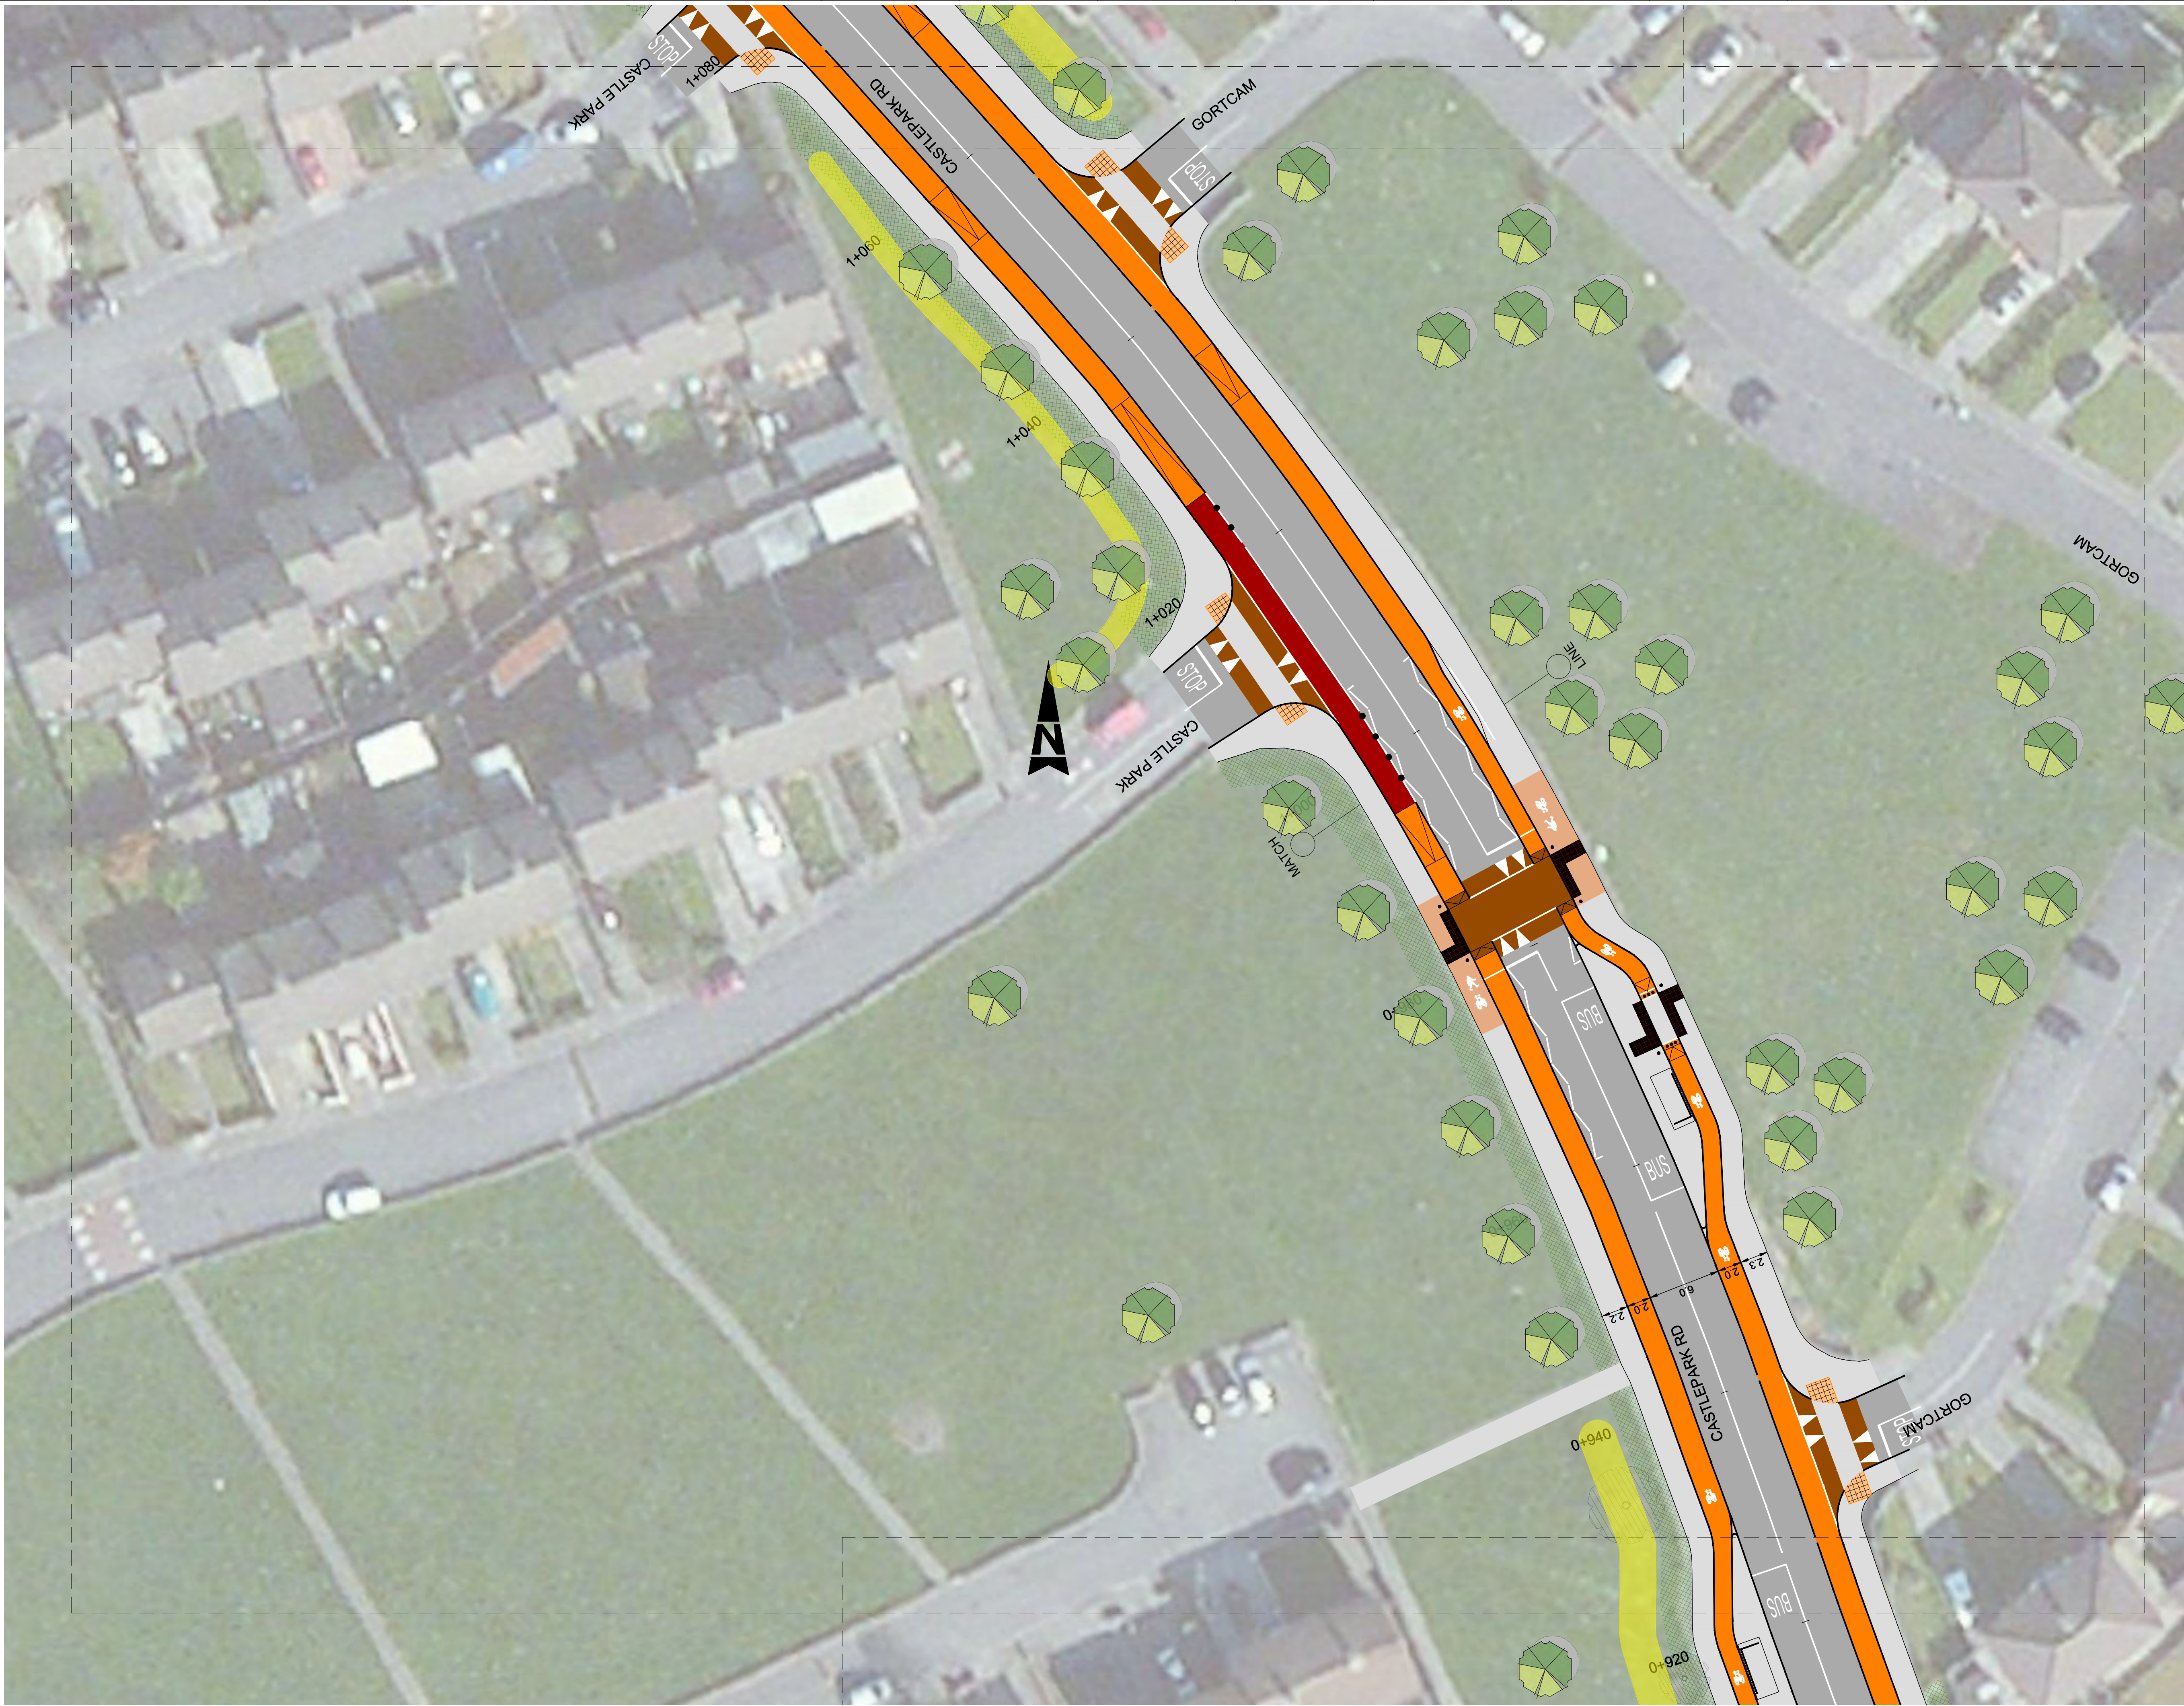

KEY PLAN:

NOTES:

1. THIS DRAWING IS NOT VALID FOR CONSTRUCTION OR OTHER PURPOSES UNLESS APPROVED AND CERTIFIED.

2. DO NOT SCALE DRAWING. USE THE WRITTEN DIMENSIONS ONLY.

3. ALL DIMENSIONS ARE IN MILLIMETERS UNLESS NOTED OTHERWISE.

4. ALL DIMENSIONS SHALL BE VERIFIED ON SITE BEFORE PROCEEDING WITH WORK. REPORT ALL OMISSIONS & ANY DISCREPANCIES TO THE LANDSCAPE ARCHITECTS IN WRITING.

5. THIS DRAWING MUST BE READ IN CONJUNCTION WITH ALL RELEVANT CONTRACTS, SPECIFICATIONS, REPORTS, AND DRAWINGS.

6. THIS DRAWING AND DESIGN IS COPYRIGHTED AND NO PORTION MAY BE REPRODUCED WITHOUT THE PRIOR PERMISSION OF THE LANDSCAPE ARCHITECTS.

7. ALL WORK TO BE CARRIED OUT IN ACCORDANCE WITH BUILDING REGULATIONS AND THE REQUIREMENTS OF THE LOCAL AUTHORITY AND STATUTORY UTILITY PROVIDERS.

© COPYRIGHT OF THIS DRAWING IS VESTED IN EAMONN BYRNE LANDSCAPE ARCHITECTS

LEGEND

EXISTING TREES TO BE REMOVED

EXISTING TREES TO BE RETAINED

PROPOSED TREES (LOCATION INDICATIVE)

BULB MIX

4	.	12.04.2023
3	.	05.04.2023
2	.	02.02.2023
1	.	09.09.2022
0	.	09.08.2022
REVISION:	DESCRIPTION:	DATE:

CONSULTANT: LANDSCAPE ARCHITECT

eamonn byrne
landscape architects

5-4 King's Court, York, YO1 7LD, UK
T +44 (0)1904 623 144 E mail@eb-la.com
www.eb-la.com

CLIENT:

GALWAY CITY COUNCIL

PROJECT:

BALLYBANE ROAD AND
CASTLEPARK ROAD CYCLE NETWORK
PRELIMINARY DESIGN

DRAWING TITLE:

PLANTING PLAN
(SHEET 7 OF 9)

STATUS:


CONCEPT DESIGN

SCALE @ A1:	DATE:	DRAWN:	CHECKED:	APPROVED:
1:250	09.08.2022	MM	EB	EB
PROJECT NO.:	DRAWING NO.:	REVISION:		
22039	PP-2-07	4		

FILE REF:



KEY PLAN:

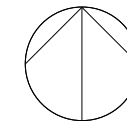

NOTES:

1. THIS DRAWING IS NOT VALID FOR CONSTRUCTION OR OTHER PURPOSES UNLESS APPROVED AND CERTIFIED.
2. DO NOT SCALE DRAWINGS. USE THE WRITTEN DIMENSIONS ONLY.
3. ALL DIMENSIONS ARE IN MILLIMETERS UNLESS NOTED OTHERWISE.
4. ALL DIMENSIONS SHALL BE VERIFIED ON SITE BEFORE PROCEEDING WITH WORK. REPORT ALL OMISSIONS & ANY DISCREPANCIES TO THE LANDSCAPE ARCHITECTS IN WRITING.
5. THIS DRAWING MUST BE READ IN CONJUNCTION WITH ALL RELEVANT CONTRACTS, SPECIFICATIONS, REPORTS, AND DRAWINGS.
6. THIS DRAWING AND DESIGN IS COPYRIGHTED AND NO PORTION MAY BE REPRODUCED WITHOUT THE PRIOR PERMISSION OF THE LANDSCAPE ARCHITECTS.
7. ALL WORK TO BE CARRIED OUT IN ACCORDANCE WITH BUILDING REGULATIONS AND THE REQUIREMENTS OF THE LOCAL AUTHORITY AND STATUTORY UTILITY PROVIDERS.

© COPYRIGHT OF THIS DRAWING IS VESTED IN EAMONN BYRNE LANDSCAPE ARCHITECTS

LEGEND

- EXISTING TREES TO BE REMOVED
- EXISTING TREES TO BE RETAINED
- PROPOSED TREES (LOCATION INDICATIVE)
- BULB MIX

4	.	12.04.2023
3	.	05.04.2023
2	.	02.02.2023
1	.	09.09.2022
0	.	09.08.2022
REVISION:	DESCRIPTION:	DATE:

CONSULTANT: LANDSCAPE ARCHITECT

eammonn byrne

landscape architects

5-4 King's Court, York, YO1 7LD, UK

T +44 (0)1904 623 144 E mail@eb-la.com

www.eb-la.com

CLIENT:
GALWAY CITY COUNCIL


PROJECT:
BALLYBANE ROAD AND
CASTLEPARK ROAD CYCLE NETWORK
PRELIMINARY DESIGN

DRAWING TITLE:
PLANTING PLAN
(SHEET 8 OF 9)

STATUS:
CONCEPT DESIGN

SCALE @ A1:	DATE:	DRAWN:	CHECKED:	APPROVED:
1:250	09.08.2022	MM	EB	EB
PROJECT NO.:	DRAWING NO.:	REVISION:		
22039	PP-2-08	4		

FILE REF:

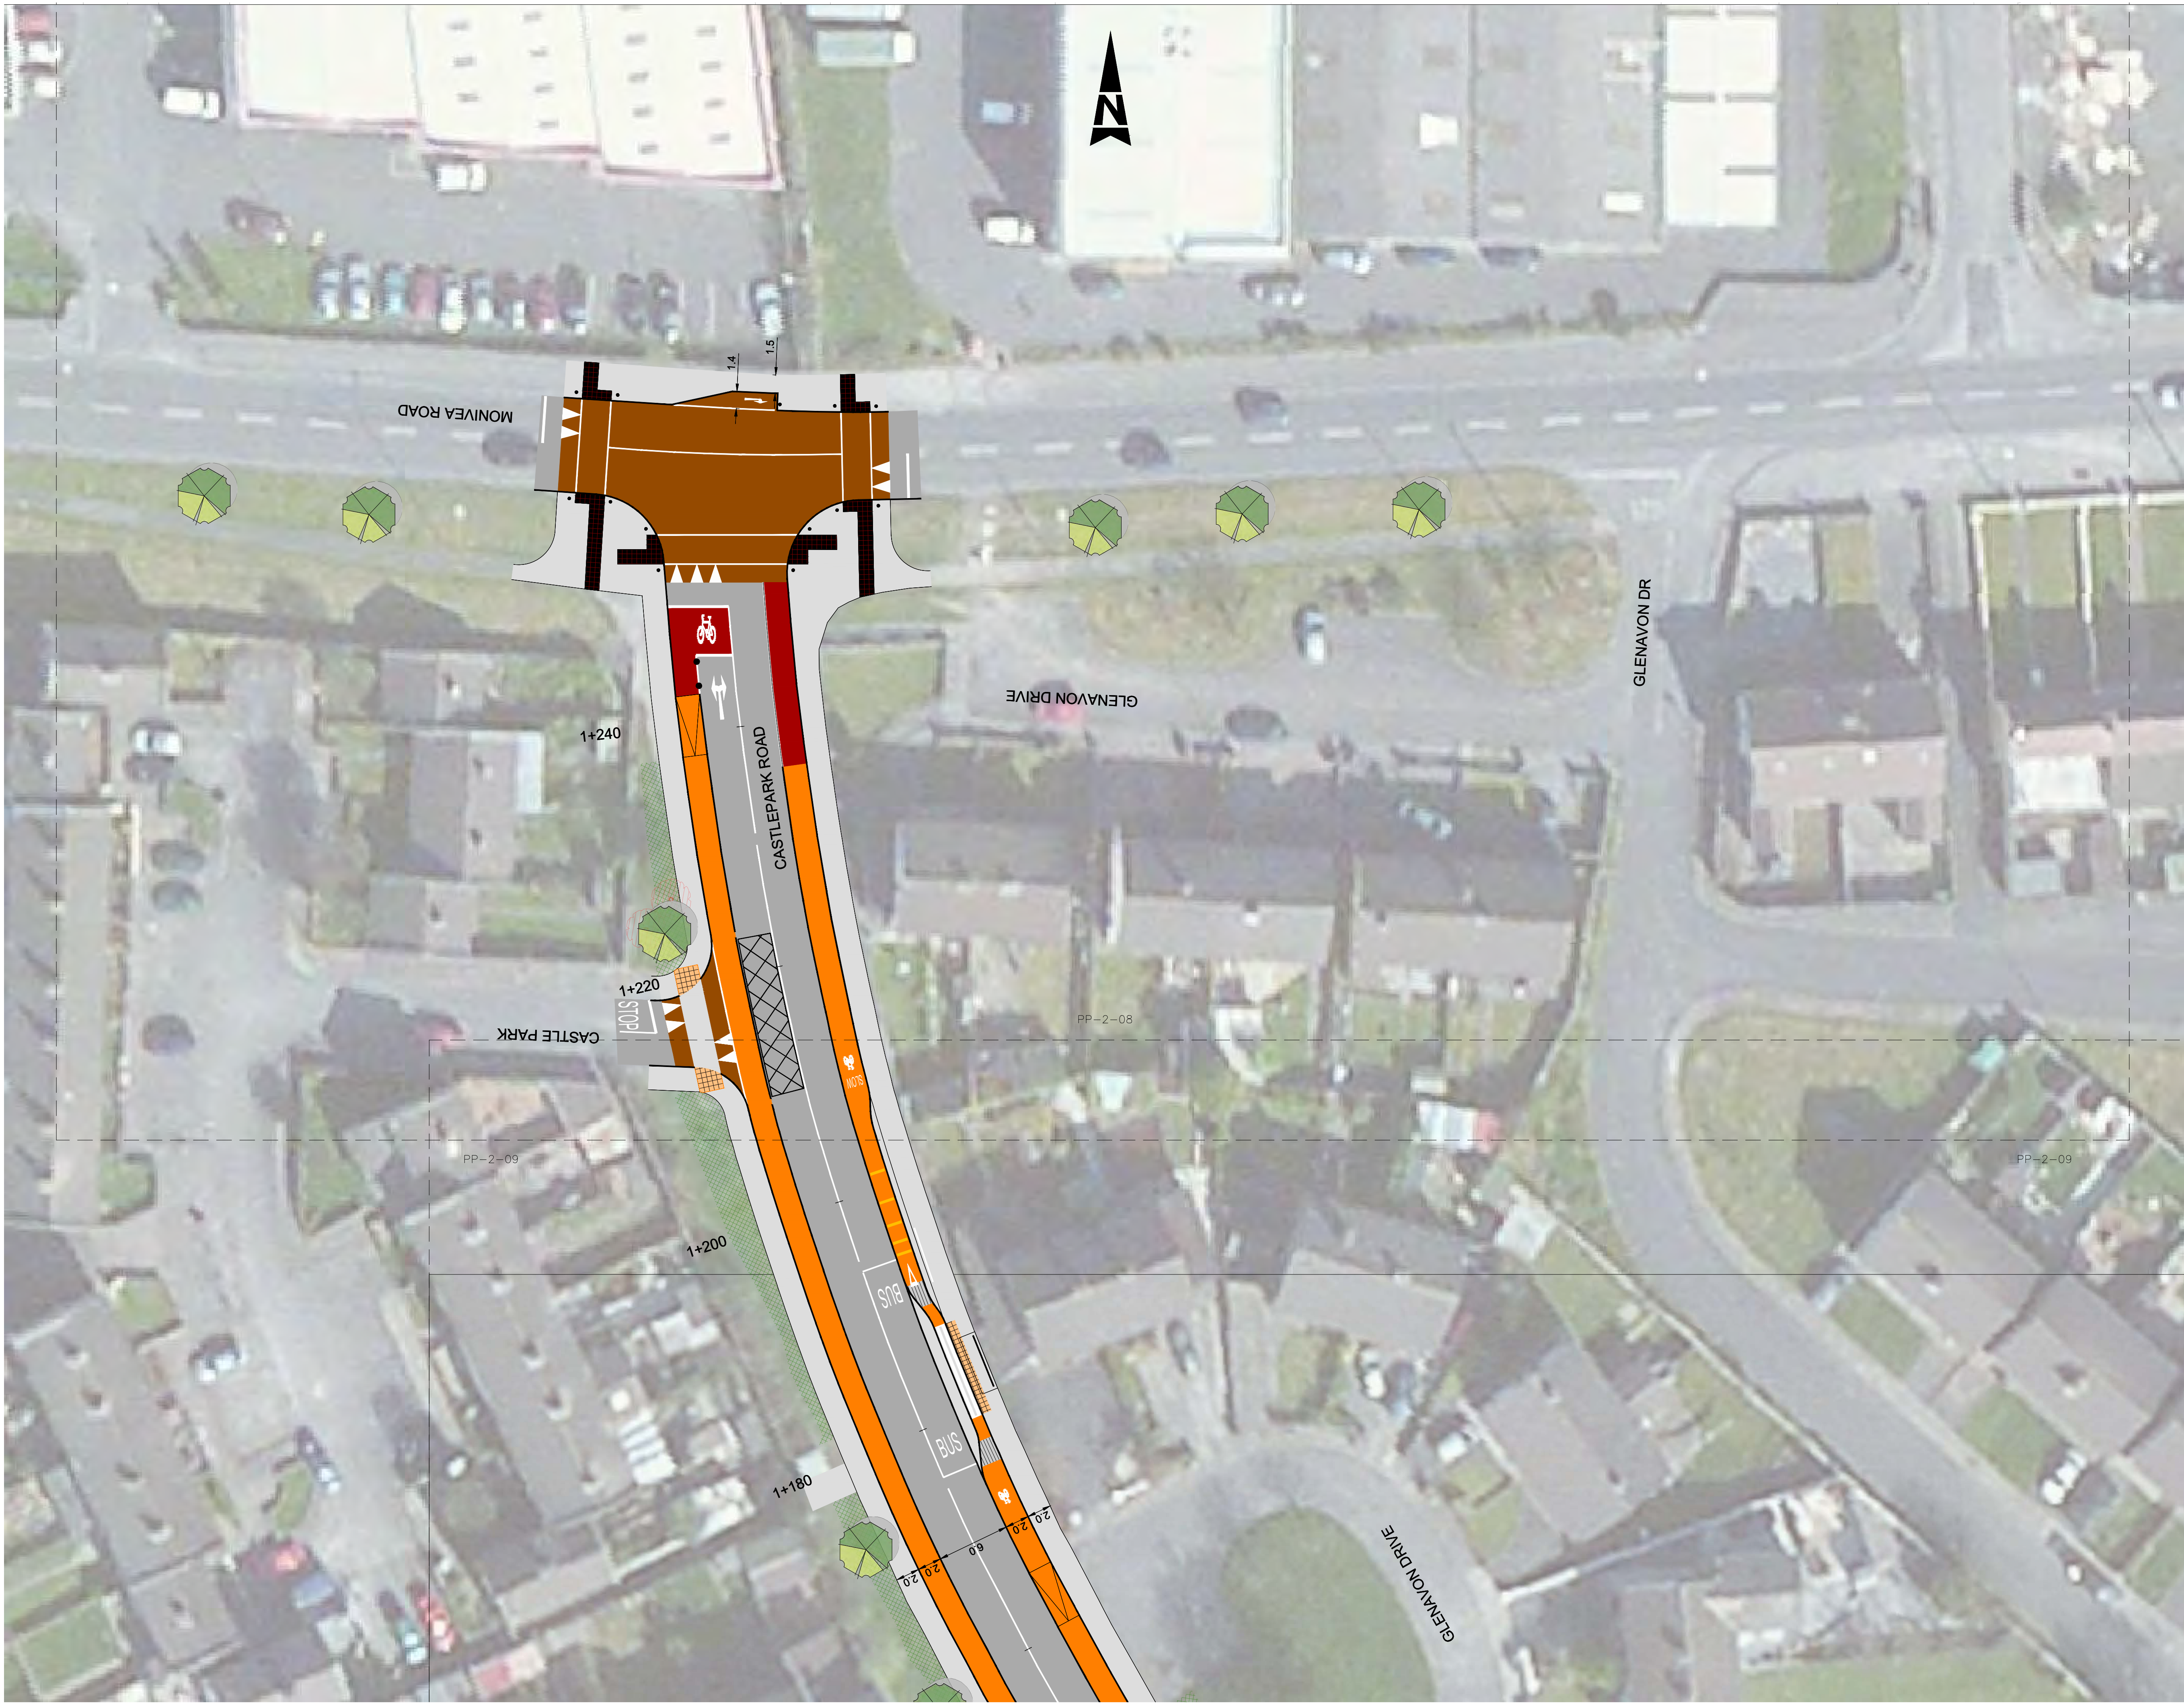

KEY PLAN:

NOTES:

1. THIS DRAWING IS NOT VALID FOR CONSTRUCTION OR OTHER PURPOSES UNLESS APPROVED AND CERTIFIED.

2. DO NOT SCALE DRAWING. USE THE WRITTEN DIMENSIONS ONLY.

3. ALL DIMENSIONS ARE IN MILLIMETERS UNLESS NOTED OTHERWISE.

4. ALL DIMENSIONS SHALL BE VERIFIED ON SITE BEFORE PROCEEDING WITH WORK. REPORT ALL OMISSIONS & ANY DISCREPANCIES TO THE LANDSCAPE ARCHITECTS IN WRITING.

5. THIS DRAWING MUST BE READ IN CONJUNCTION WITH ALL RELEVANT CONTRACTS, SPECIFICATIONS, REPORTS, AND DRAWINGS.

6. THIS DRAWING AND DESIGN IS COPYRIGHTED AND NO PORTION MAY BE REPRODUCED WITHOUT THE PRIOR PERMISSION OF THE LANDSCAPE ARCHITECTS.

7. ALL WORK TO BE CARRIED OUT IN ACCORDANCE WITH BUILDING REGULATIONS AND THE REQUIREMENTS OF THE LOCAL AUTHORITY AND STATUTORY UTILITY PROVIDERS.

© COPYRIGHT OF THIS DRAWING IS VESTED IN EAMONN BYRNE LANDSCAPE ARCHITECTS

LEGEND

EXISTING TREES TO BE REMOVED

EXISTING TREES TO BE RETAINED

PROPOSED TREES (LOCATION INDICATIVE)

BULB MIX

4	.	12.04.2023
3	.	05.04.2023
2	.	02.02.2023
1	.	09.09.2022
0	.	09.08.2022
REVISION:	DESCRIPTION:	DATE:

CONSULTANT: LANDSCAPE ARCHITECT

eamonn byrne
landscape architects

5-4 King's Court, York, YO1 7LD, UK
T +44 (0)1904 623 144 E mail@eb-la.com
www.eb-la.com

CLIENT:

GALWAY CITY COUNCIL

PROJECT:

BALLYBANE ROAD AND
CASTLEPARK ROAD CYCLE NETWORK
PRELIMINARY DESIGN

DRAWING TITLE:

PLANTING PLAN
(SHEET 9 OF 9)

STATUS:

CONCEPT DESIGN

SCALE @ A1:	DATE:	DRAWN:	CHECKED:	APPROVED:
1:250	09.08.2022	MM	EB	EB
PROJECT NO.:	DRAWING NO.:	REVISION:		
22039	PP-2-09	4		

FILE REF: