


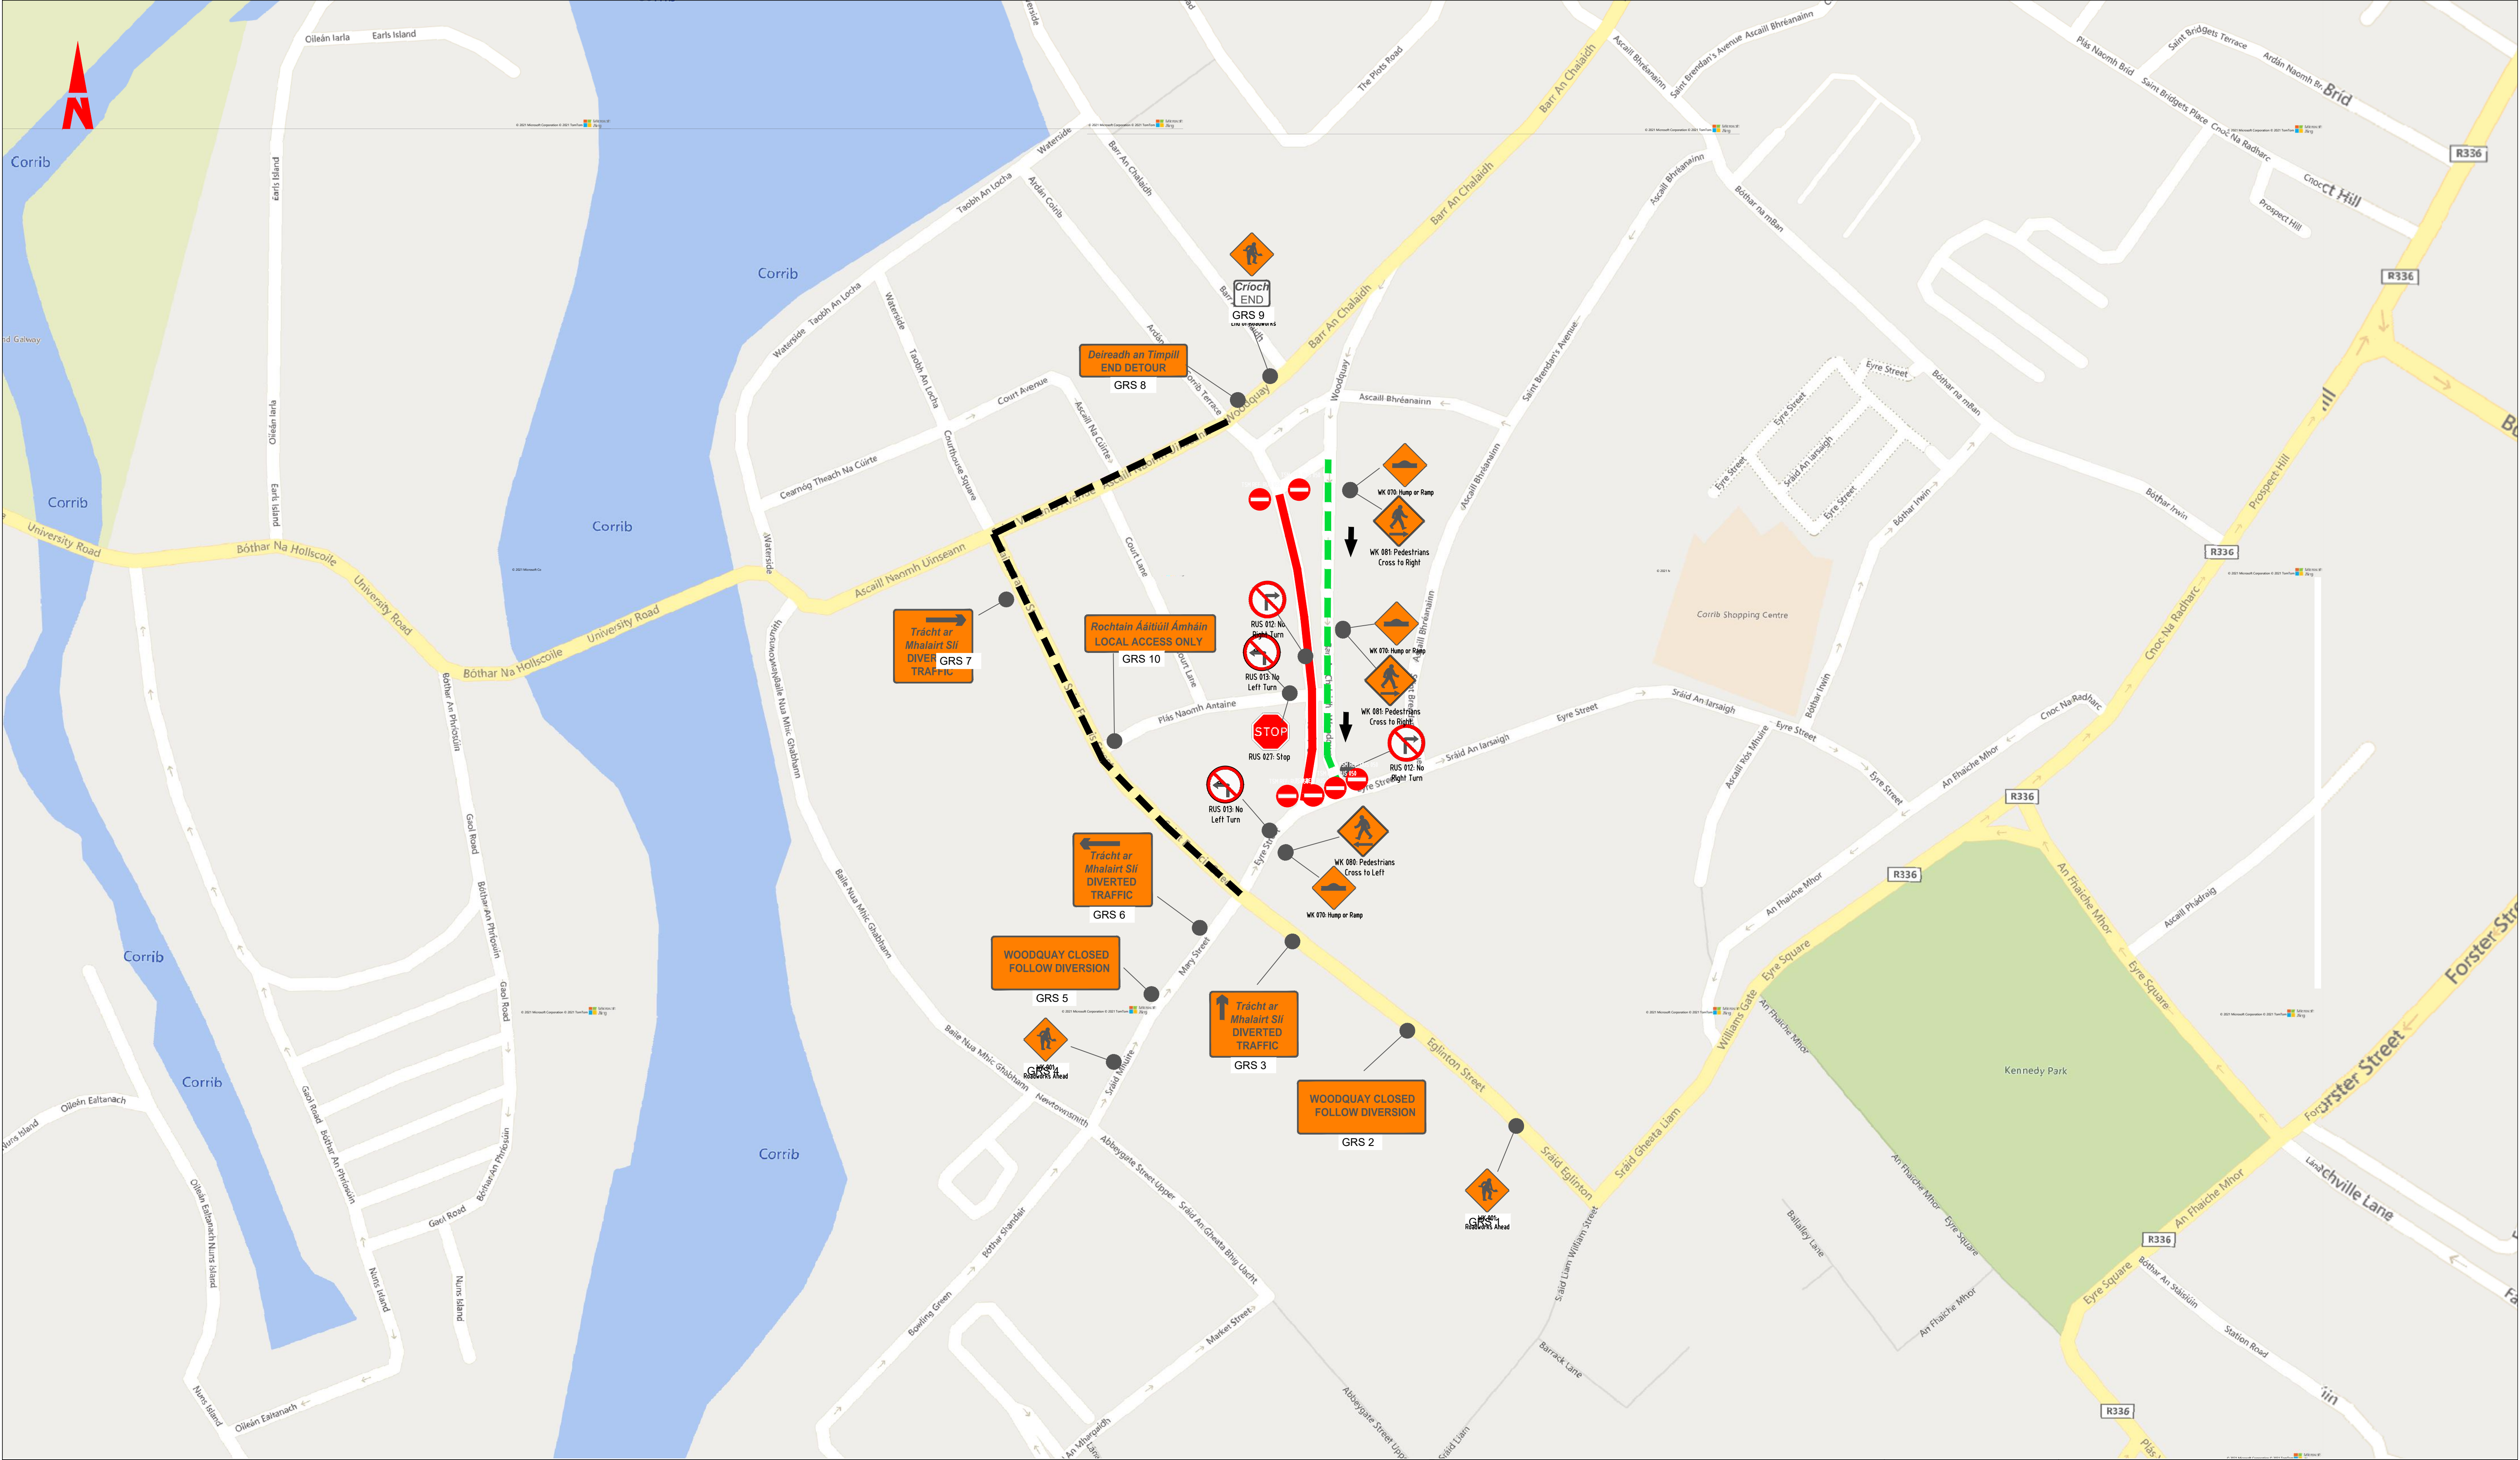

LEGEND

FULL ROAD CLOSURE

NEW ONE WAY SYSTEM

TRAFFIC DIRECTION

DIVERSION ROUTE 4

Rev	Date	Description	By	Chkd.
D01	15/05/2025	Draft	KM	JC

Client:

Comhairle Chontae na Gaillimhe
Galway County Council

Project:

Galway City Outdoor Dining Project

Title:

Traffic Management Plans

Prepared by:

KM

Checked:

JC

Date:

15/05/2025

Project Director:

J.O'F

Drawing Status:

Draft

Scale @ A1:

1:1000

Tel: +353 (0)91 565 211
Email: info@tobin.ie
www.tobin.ie

TOBIN will not be liable for any use of this document for any purpose other than that for which it was originally prepared and provided. Should where specifically and explicitly agreed in writing by TOBIN Consulting Engineers as copyright holder, no part of this document may be reproduced or transmitted in any form and this document shall not be relied upon by any third party for any purpose.

TOBIN Consulting Engineers will not be liable for any use of this document for any purpose other than that for which it was originally prepared and provided. Except where specifically and explicitly agreed in writing by TOBIN Consulting Engineers, as copyright holder, no part of this document may be reproduced or transmitted in any form and this document shall not be relied upon by any third party for any purpose.

Revision:

D01

Drawing No.:

11149-1001