


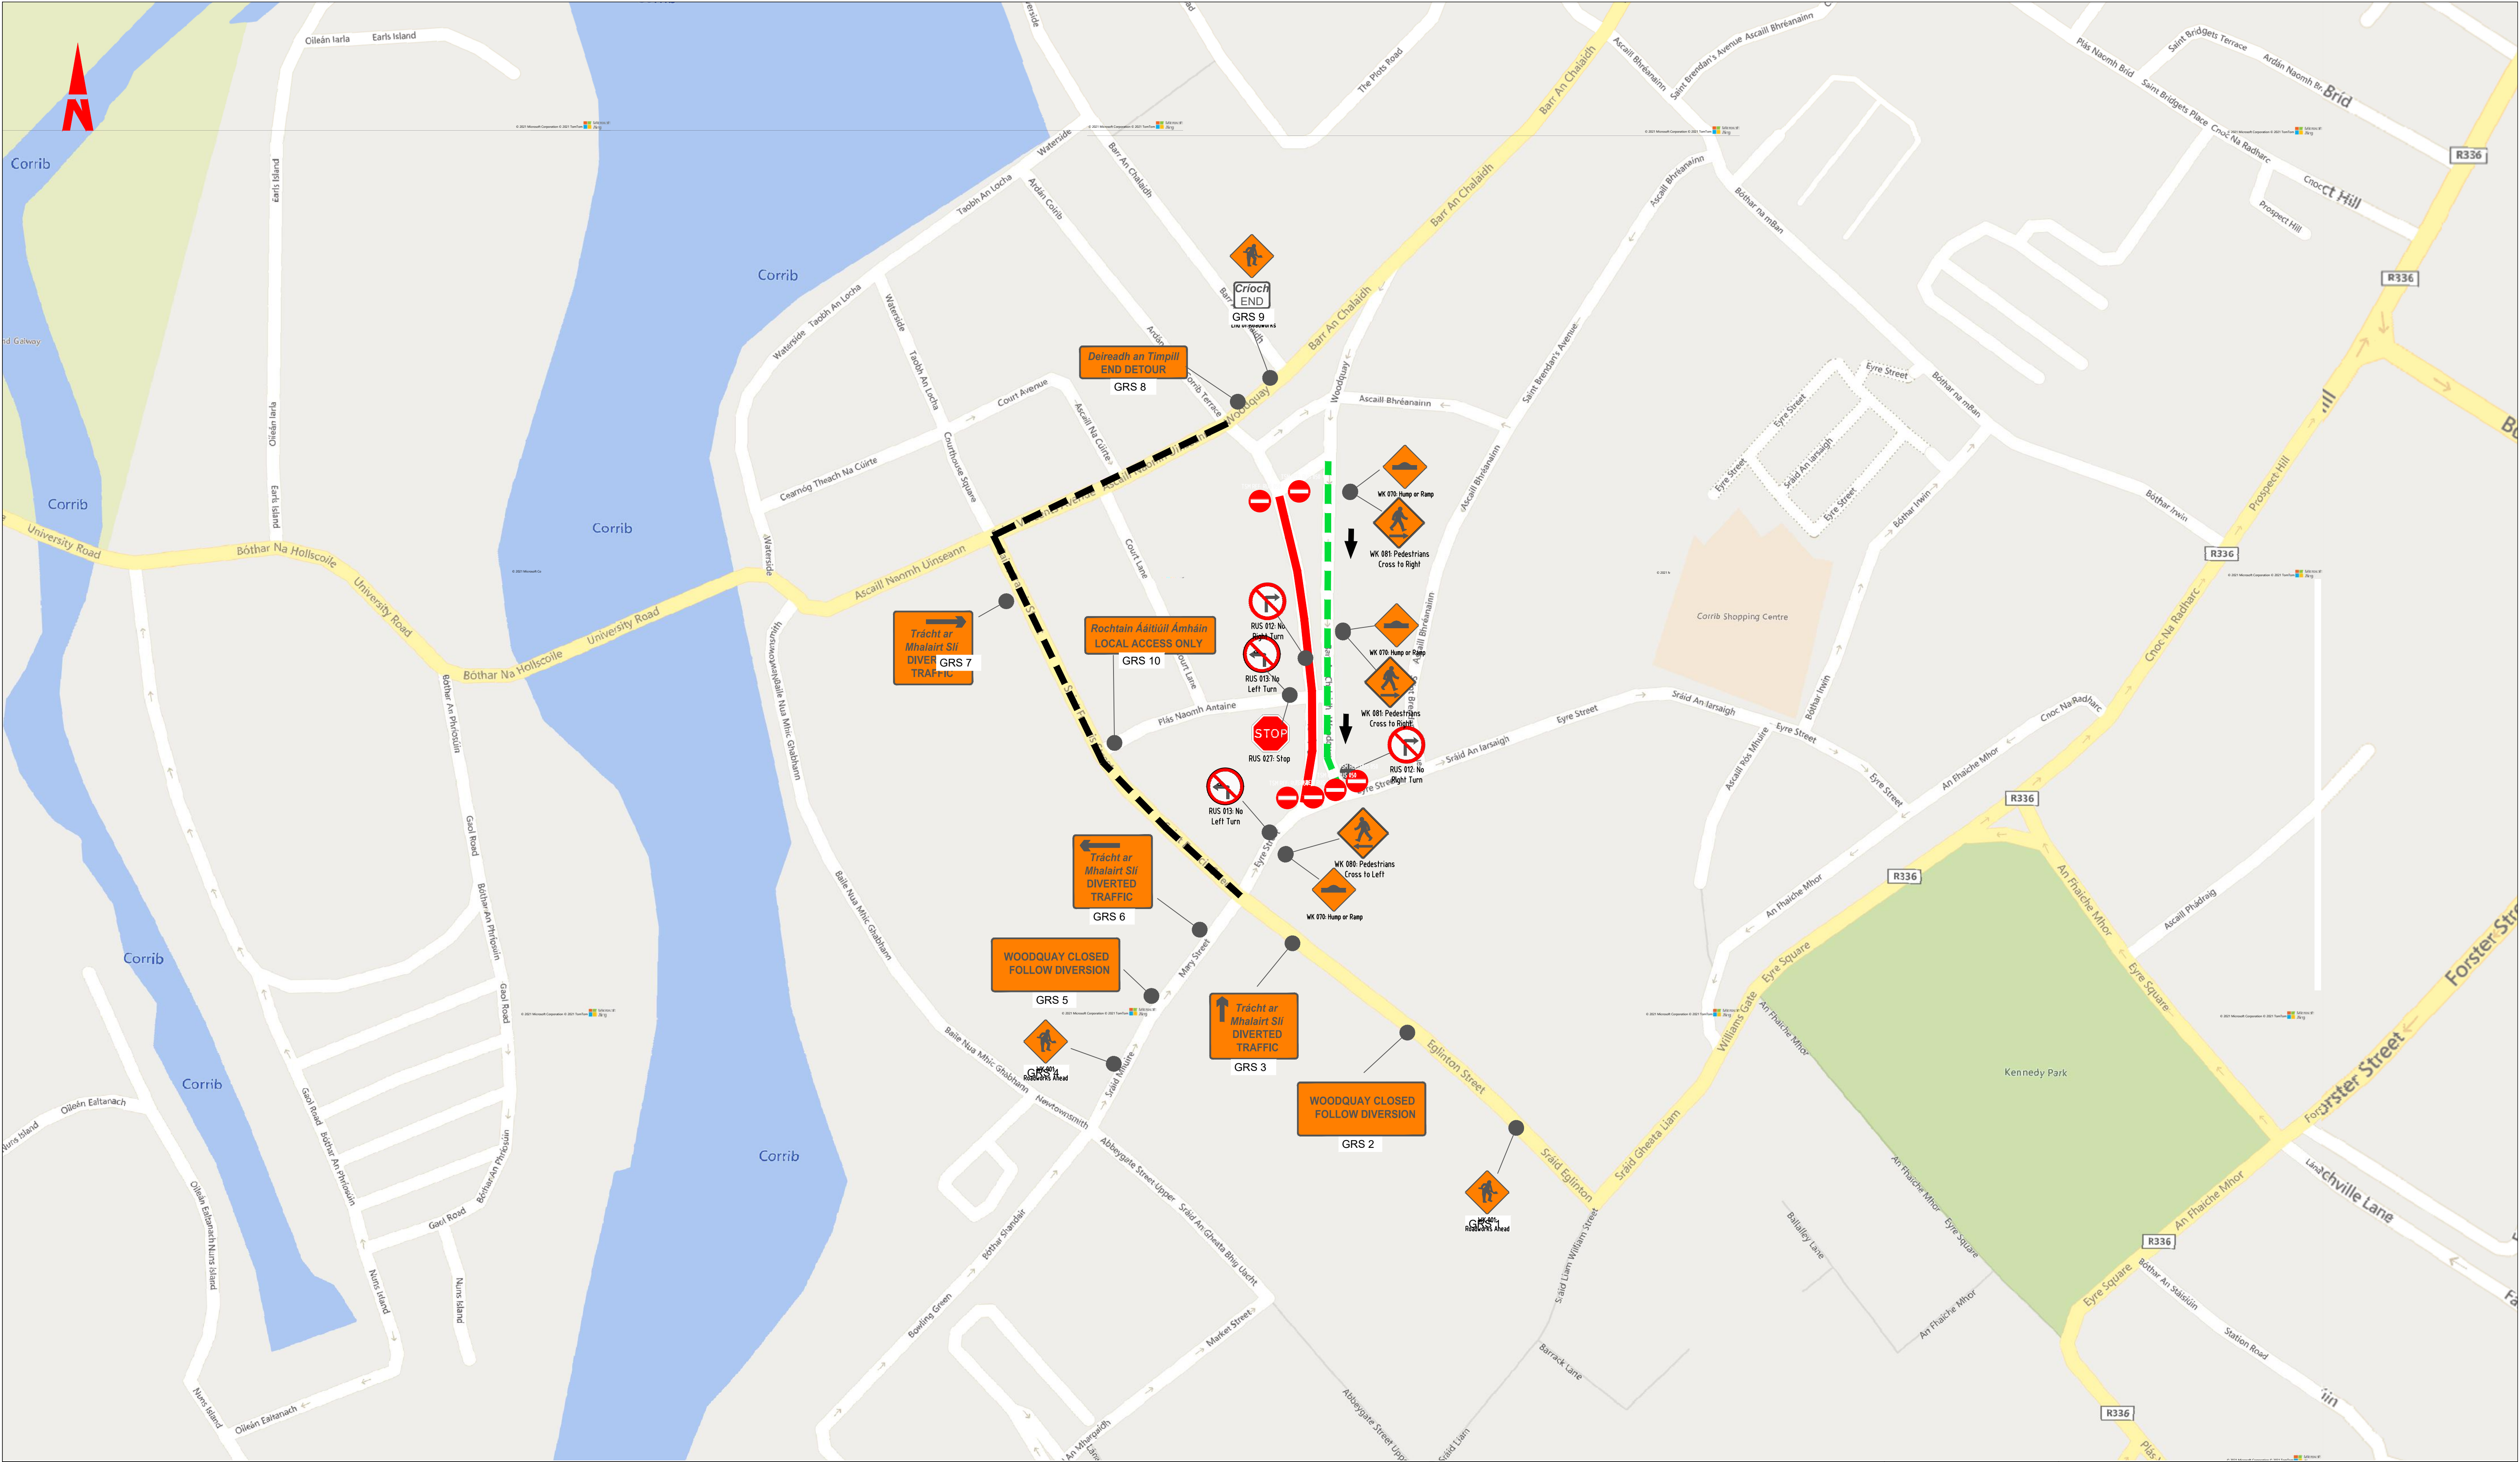

LEGEND

FULL ROAD CLOSURE

NEW ONE WAY SYSTEM

TRAFFIC DIRECTION

DIVERSION ROUTE 4

| Rev | Date       | Description | By | Chkd. |
|-----|------------|-------------|----|-------|
| D01 | 15/05/2025 | Draft       | KM | JC    |

Client: Comhairle Chontae na Gaillimhe  
Galway County Council

Project: Galway City Outdoor Dining Project

Title: Traffic Management Plans

Prepared by: KM

Checked: JC

Date: 15/05/2025

Project Director: J.O'F

Drawing Status: Draft

Scale @ A1: 1:1000

**TOBIN**

Tel: +353 (0)91 565 211  
Email: info@tobin.ie  
www.tobin.ie

TOBIN will not be liable for any use of this document for any purpose other than that for which it was originally prepared and provided. Except where specifically and explicitly agreed in writing by TOBIN Consulting Engineers, as copyright holder, no part of this document may be reproduced or transmitted in any form and this document shall not be relied upon by any third party for any purpose.

TOBIN Consulting Engineers will not be liable for any use of this document for any purpose other than that for which it was originally prepared and provided. Except where specifically and explicitly agreed in writing by TOBIN Consulting Engineers, as copyright holder, no part of this document may be reproduced or transmitted in any form and this document shall not be relied upon by any third party for any purpose.

Drawing No.: 11149-1001

Revision: D01