



NOTES:

1. FIGURED DIMENSIONS ONLY TO BE TAKEN FROM THIS DRAWING.
2. ALL DRAWINGS TO BE CHECKED BY THE CONTRACTOR ON SITE.
3. ENGINEER/EMPLOYERS REPRESENTATIVE, AS APPROPRIATE, TO BE INFORMED BY THE CONTRACTOR OF ANY DISCREPANCIES BEFORE ANY WORK COMMENCES.
4. THE CONTRACTOR SHALL UNDERTAKE A THOROUGH CHECK FOR THE ACTUAL LOCATION OF ALL SERVICES/UTILITIES, ABOVE AND BELOW GROUND, BEFORE ANY WORK COMMENCES.
5. ALL LEVELS SHOWN RELATE TO ORDNANCE SURVEY DATUM AT MALIN HEAD.

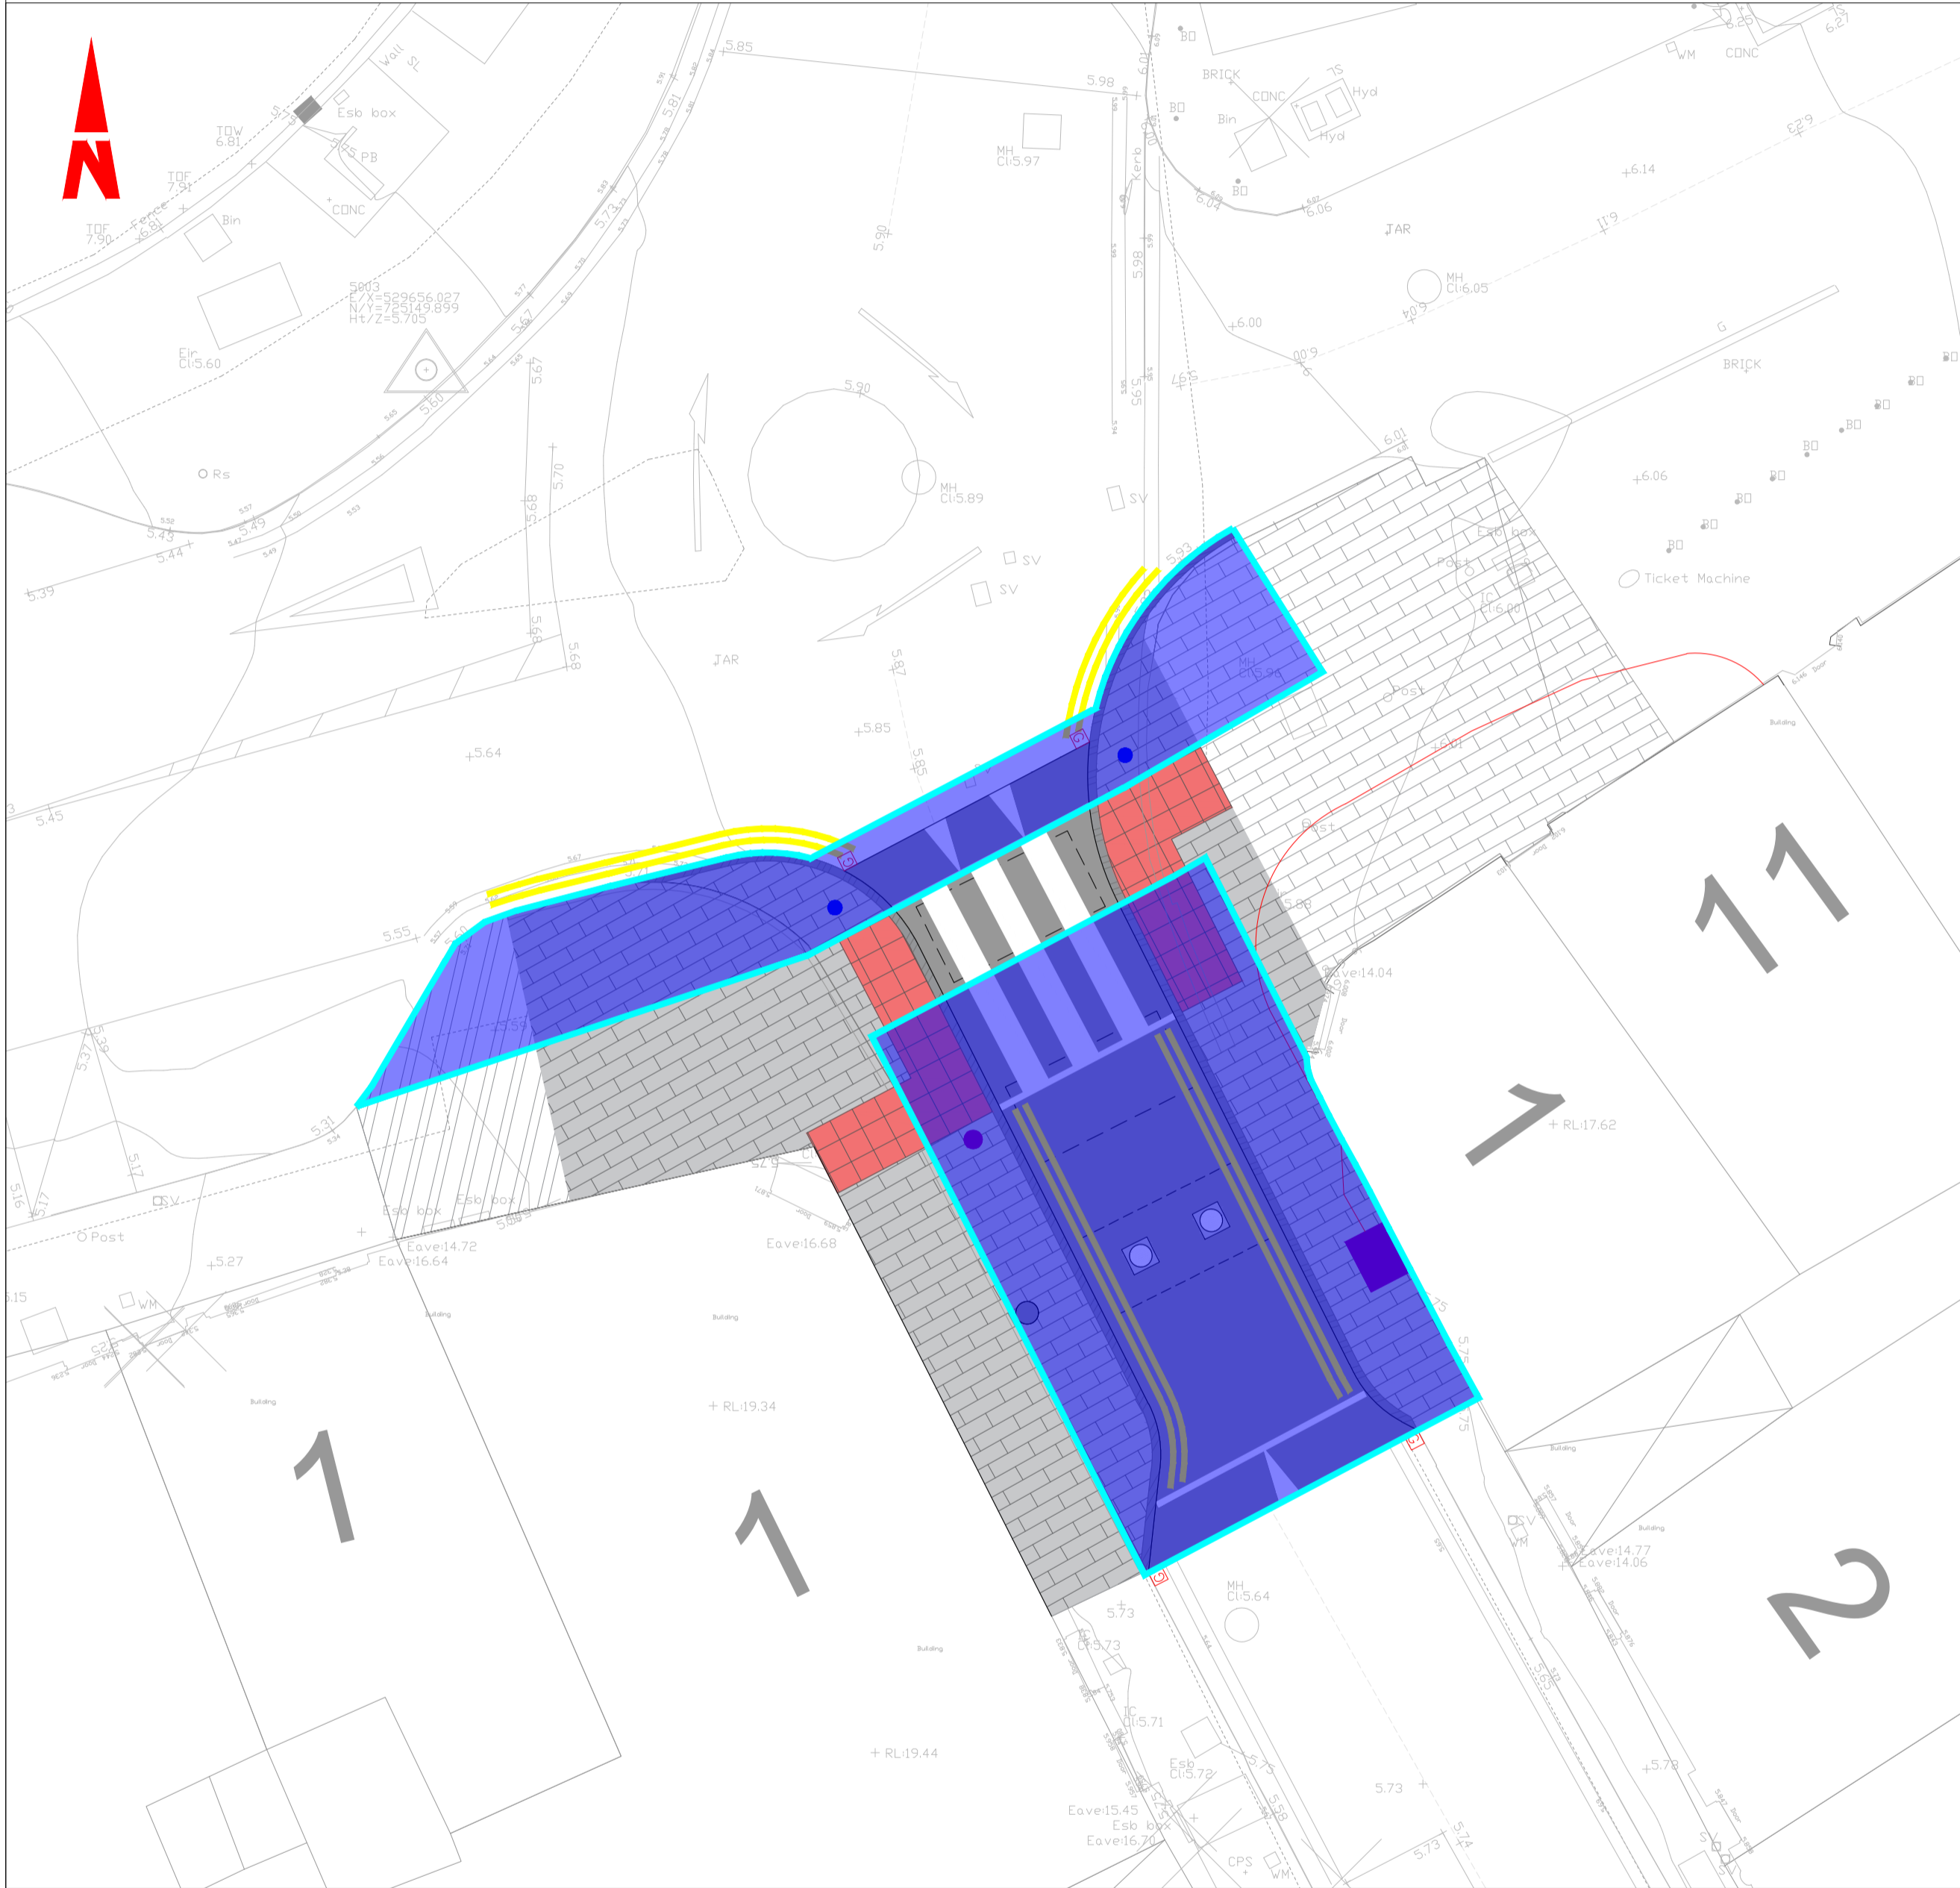

PHASE ONE
Scale 1/100

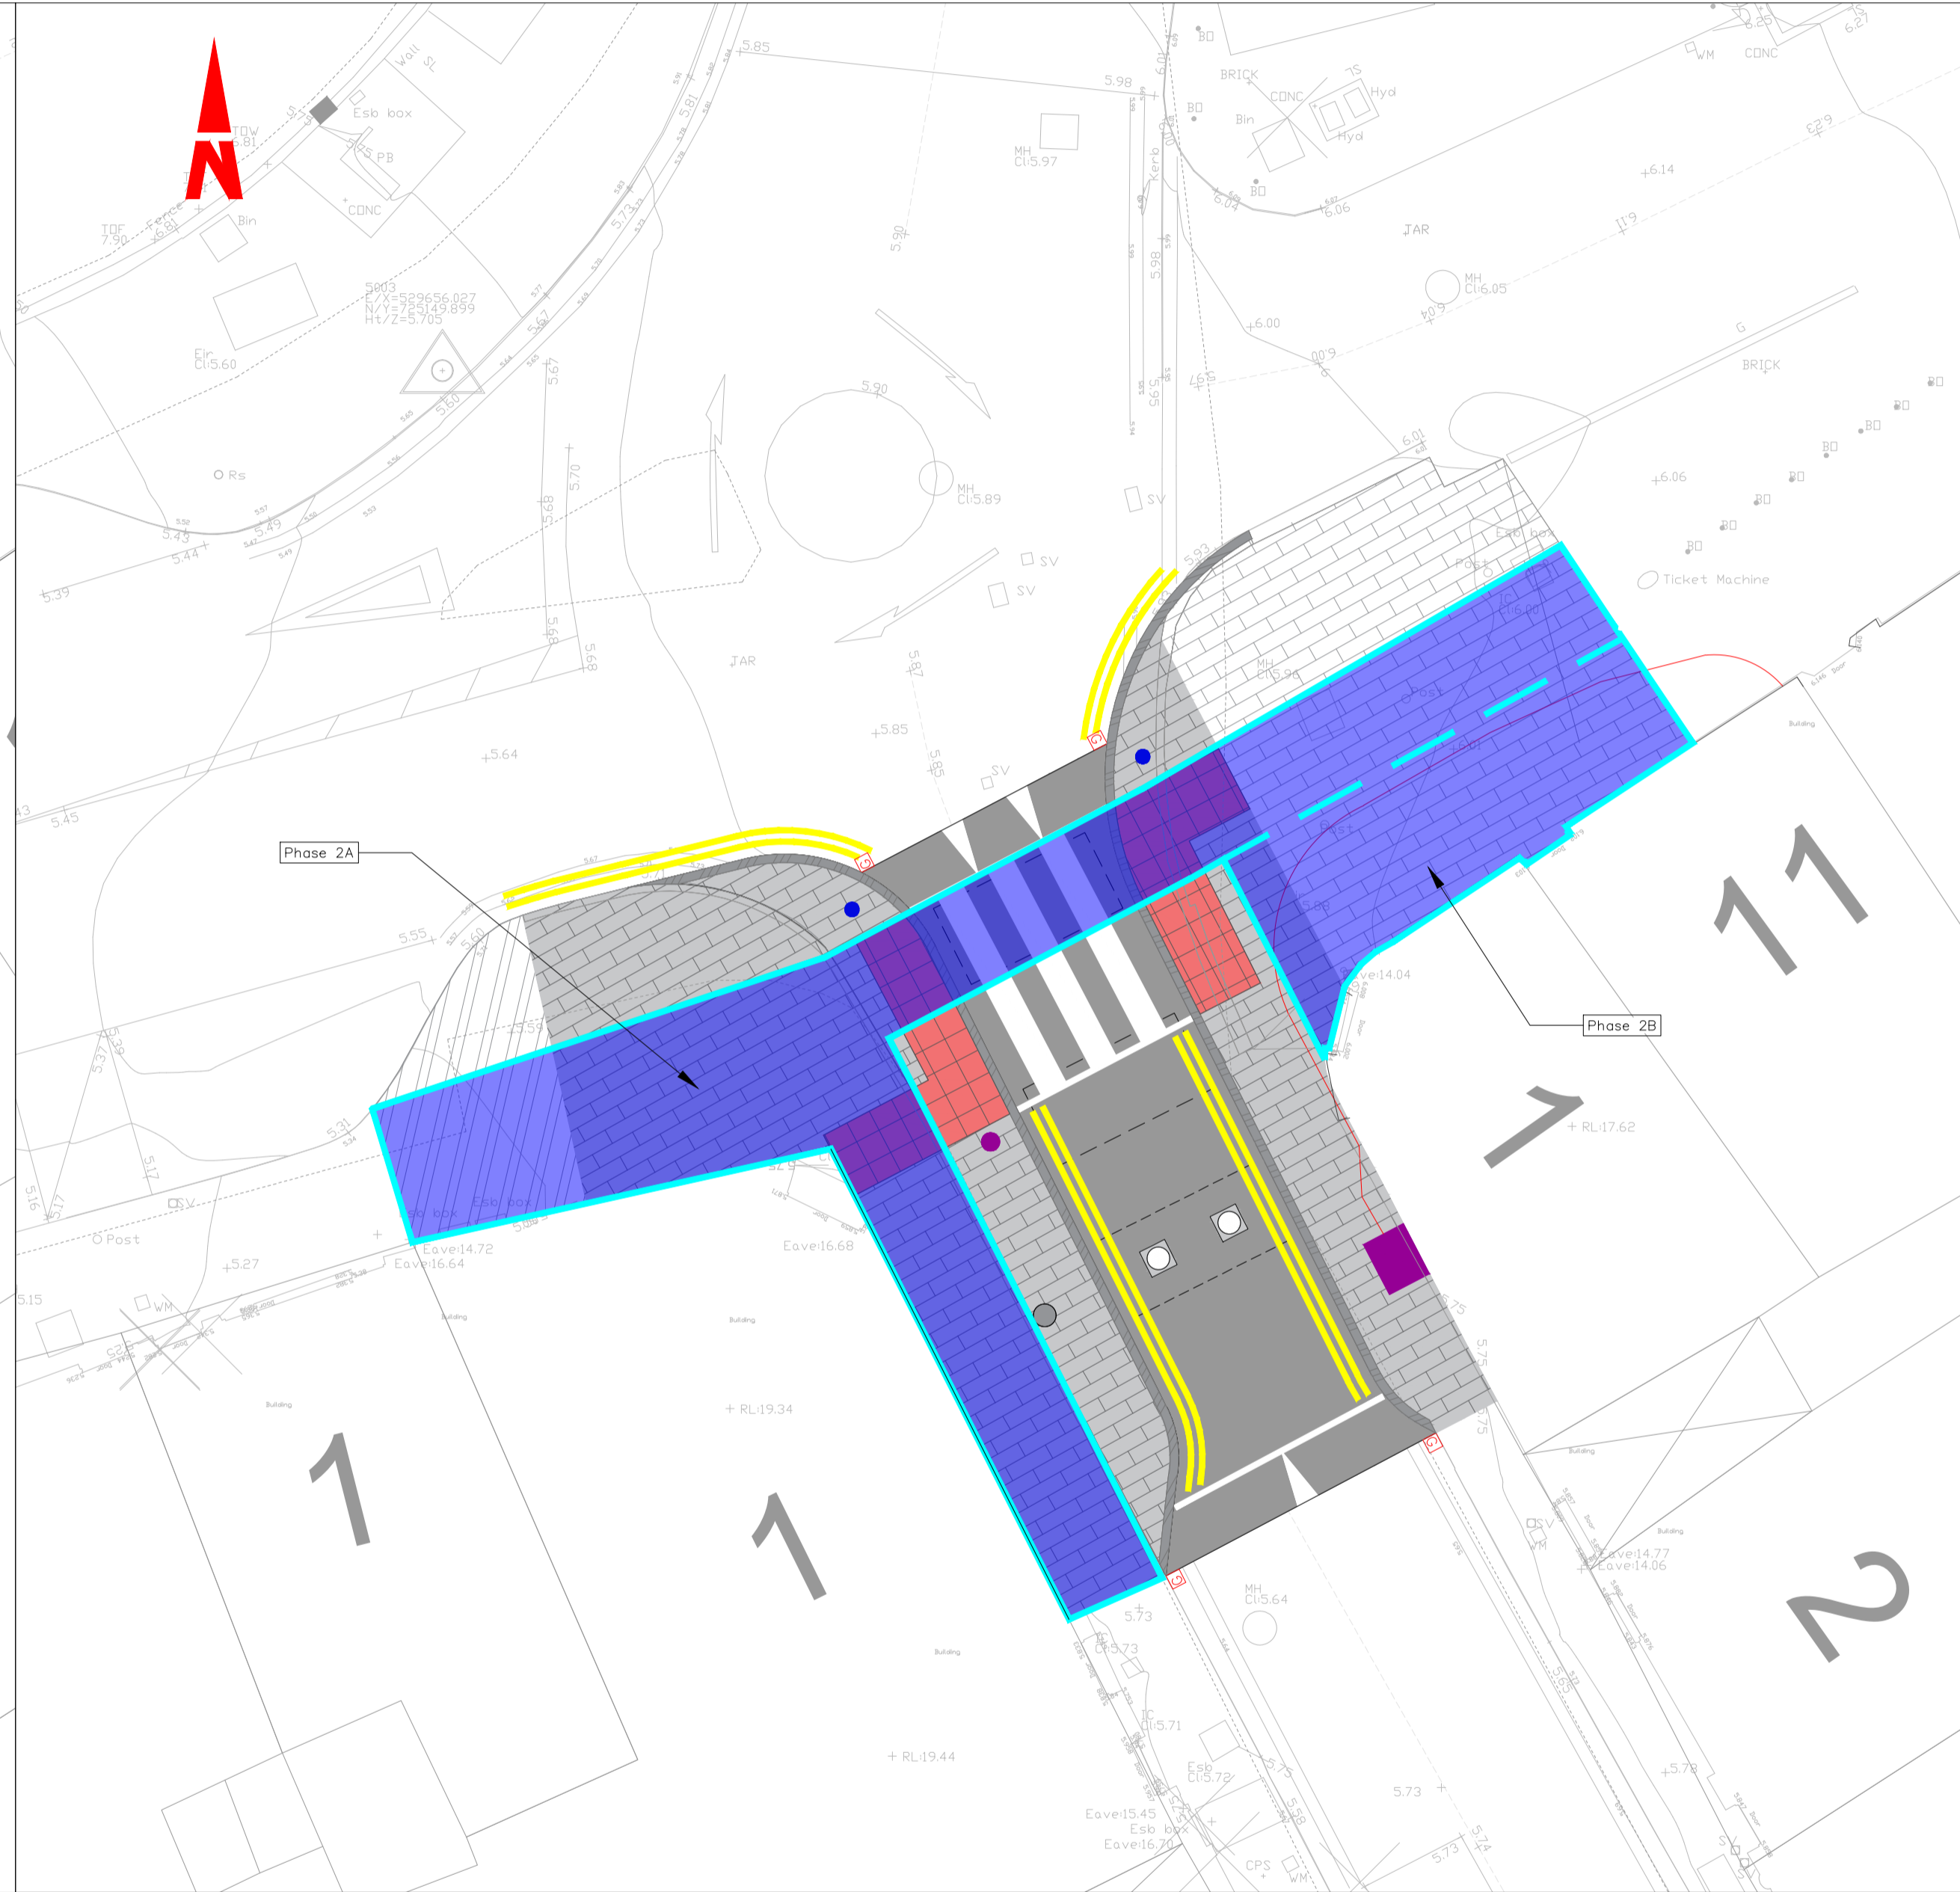

PHASE TWO
Scale 1/100

LEGEND:

- Works Area
- Heras Fencing

Rev	Date	Description	By	Chkd.
D01	04-03-26		FOKL	PC

Client:

Project:
CITY CENTRE PEDESTRIANISED
ZONE CONTRACT No. 6
INSTALLATION AND REPLACEMENT
OF AUTOMATED BOLLARD SYSTEM

Title:
TRAFFIC MANAGEMENT PLAN
PHASING

Scale @ A1: AS SHOWN

Prepared by: FOKL Checked by: PC Date: 04-03-2026

Drawing Status: DRAFT

TOBIN

Tel: +353 (0)91 565 211
Email: info@tobin.ie
www.tobin.ie

Drawing No.: 11149-6201 Revision: D01

TOBIN will not be liable for any use of this document for any purpose other than that for which it was originally prepared and provided. Except where specifically and explicitly agreed in writing by TOBIN, no copyright holder, no part of this document may be reproduced or transmitted in any form and this document shall not be relied upon by any third party for any purpose.