


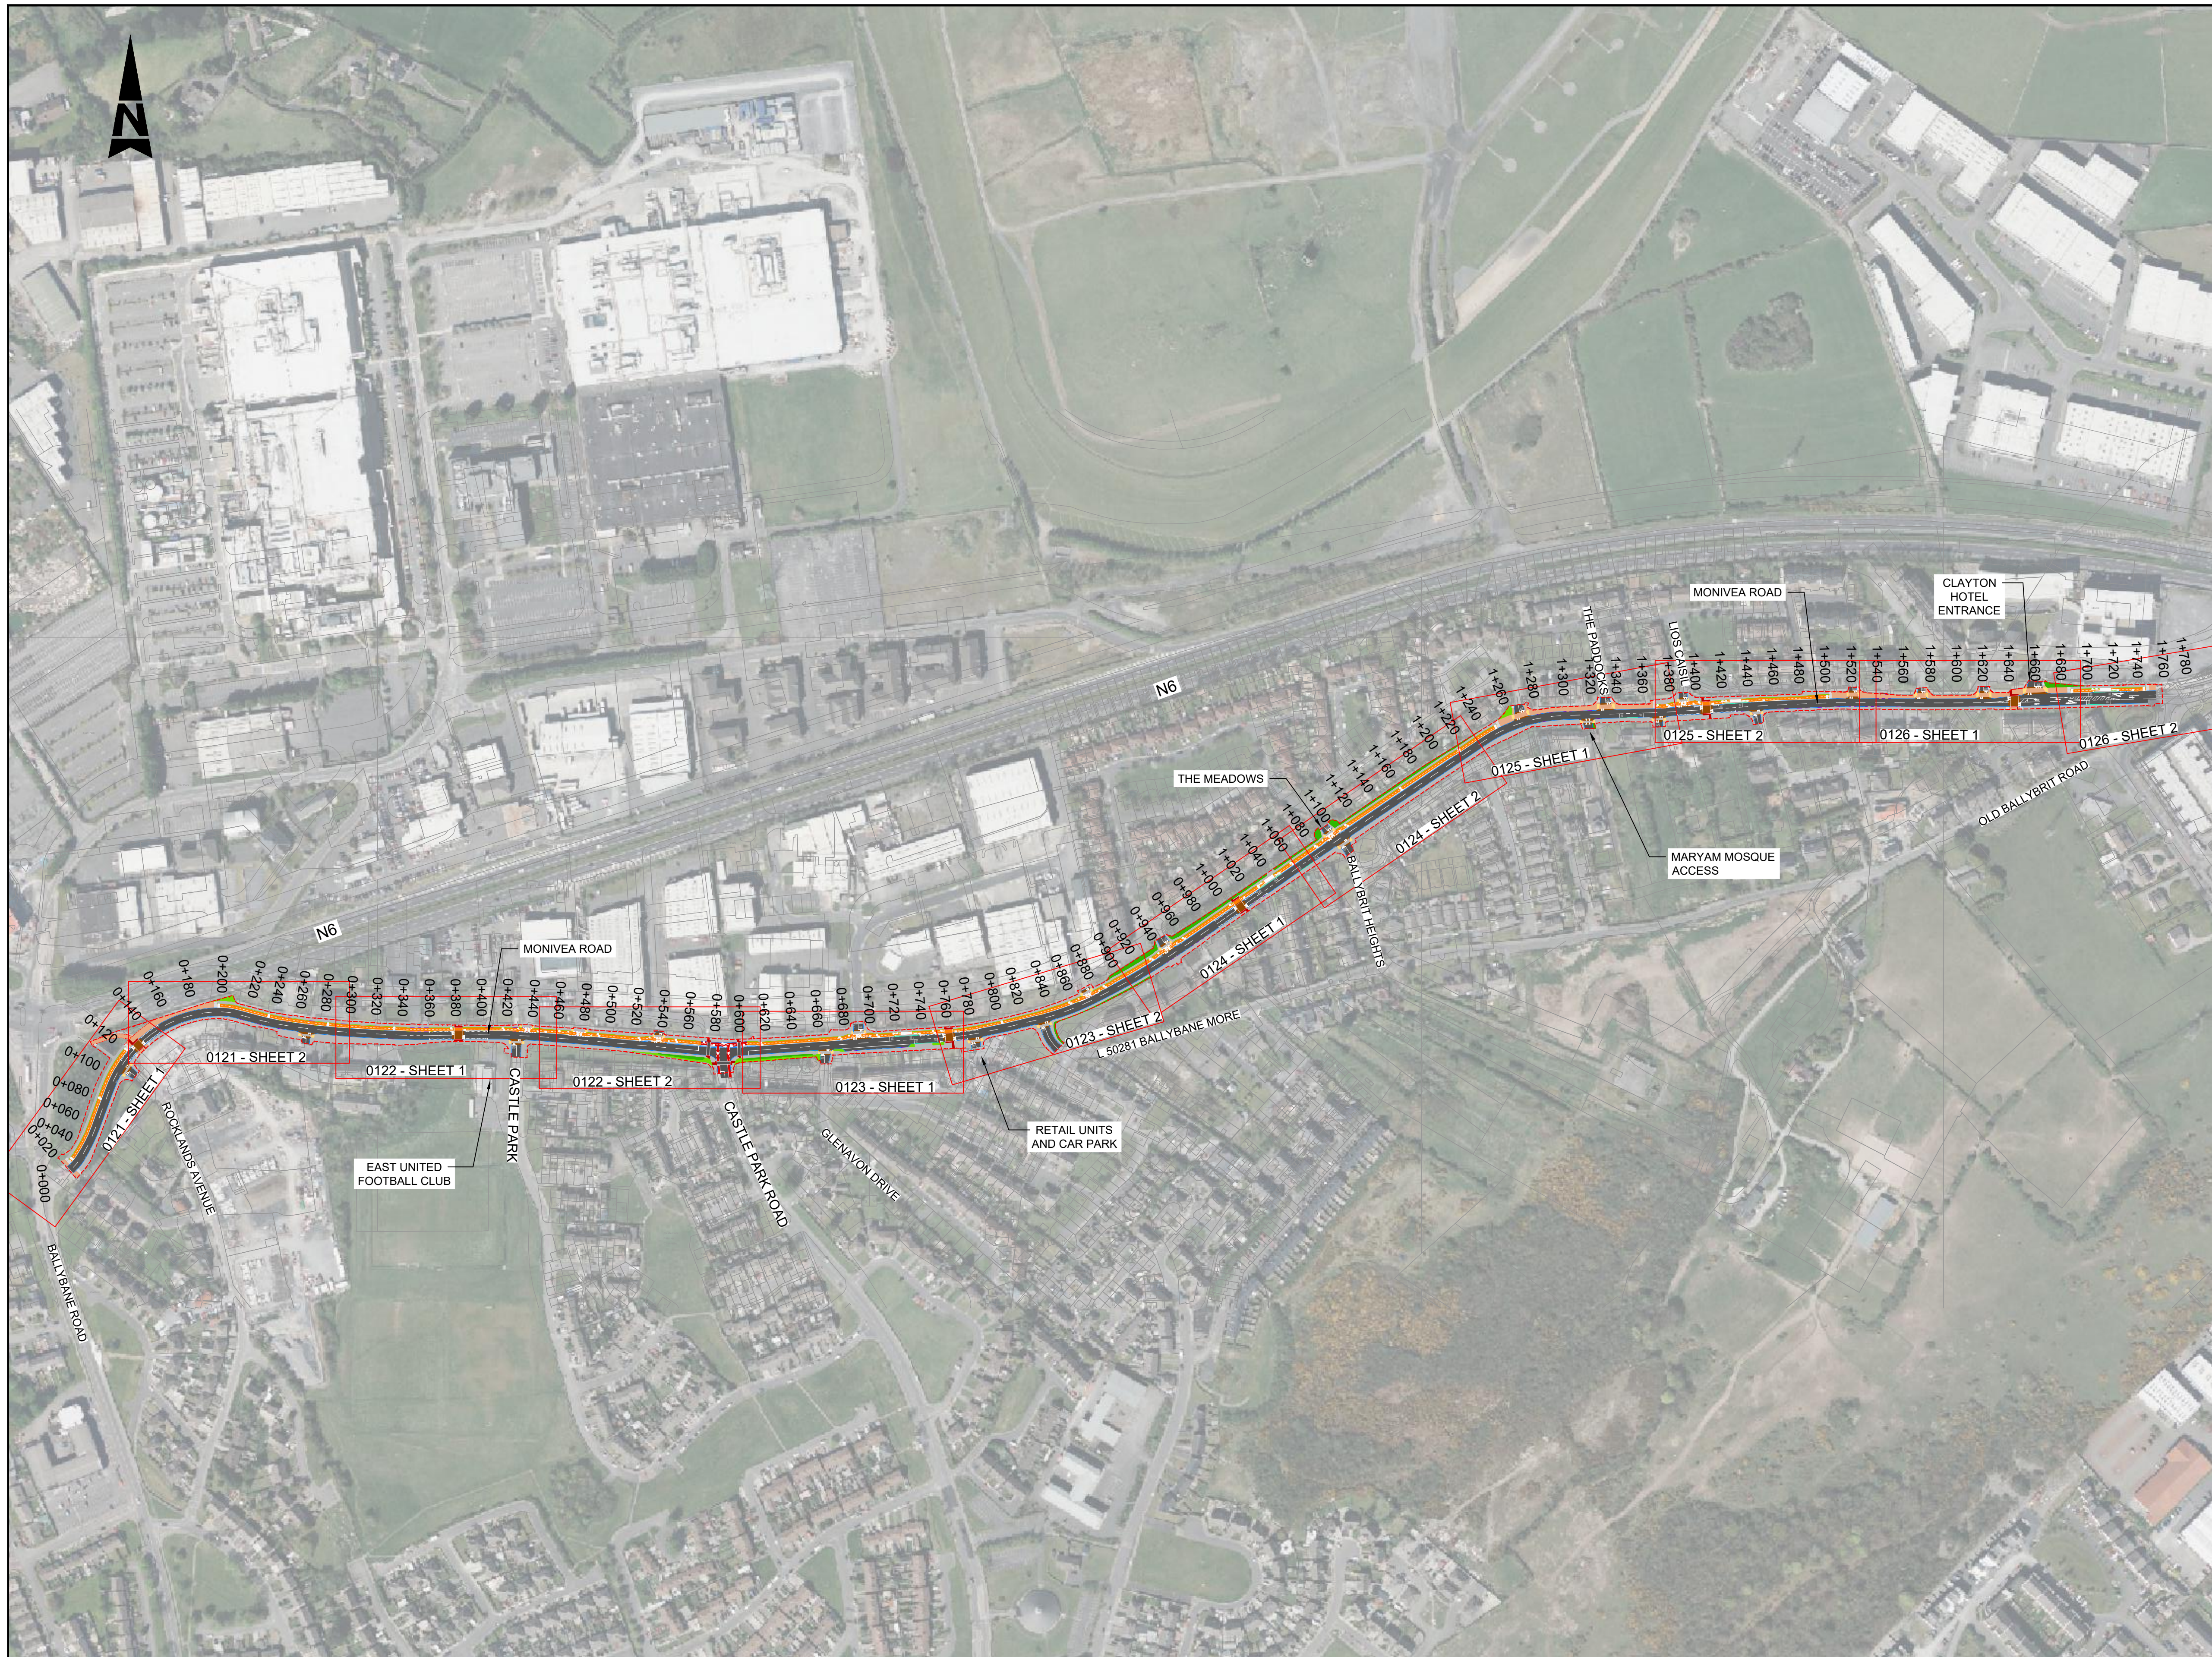

- ### GENERAL NOTES
1. ALL DIMENSIONS ARE IN MILLIMETRES UNLESS NOTED OTHERWISE
 2. ONLY WRITTEN DIMENSIONS SHALL BE USED. NO DIMENSIONS SHALL BE SCALED FROM THE DRAWINGS
 3. ALL LEVELS ARE IN METRES AND ARE TO MALIN HEAD DATUM
 4. ALL COORDINATES ARE IN METRES AND ARE TO IRISH TRANSVERSE MERCATOR
 5. DRAWINGS ARE TO BE READ IN CONJUNCTION WITH THE SPECIFICATION

LEGEND:

-
- Legend for the proposed cycle route plan:
- SITE BOUNDARY
 - EXISTING KERBLINE TO BE RETAINED
 - 6mm CONCRETE KERB
 - 60mm CONCRETE KERB
 - 60mm BEVELLED KERB
 - 100mm CONCRETE KERB
 - KASSEL KERB
 - FLUSH KERB
 - EDGING KERB
 - CARRIAGEWAY
 - PROPOSED FOOTPATH
 - PROPOSED SHARED SPACE
 - PROPOSED RAISED CYCLE TRACK / LANE
 - PROPOSED ON ROAD CYCLE LANE
 - PROPOSED RAISED TABLE / ENTRY TREATMENT
 - PROPOSED TACTILE PAVING (CONTROLLED)
 - PROPOSED TACTILE PAVING (UNCONTROLLED)
 - PROPOSED TACTILE PAVING (LADDER/TRAMLINE)
 - PROPOSED GRASS VERGE
 - EXISTING GRASS VERGE TO BE RETAINED
 - EXISTING FOOTWAY / CYCLEWAY
 - PROPOSED CYCLE RAMP
 - PROPOSED SINGLE PANEL BUS SHelter
 - DELINEATOR POST
 - TRAFFIC SIGNAL POST

NOTES :

- DO NOT SCALE FROM DRAWING

purpose

FOR PART 8 SUBMISSION

MONIVEA ROAD (EAST)
KEY PLAN

Original Scale	Drawn	Checked	Reviewed	Authorized
1:2500 @ A1	XX	XX	XX	XX
1:5000 @ A3	Date 22.05.26	Date 22.05.26	Date 22.05.26	Date 22.05.26

status	Drawing Number	Rev
A2	5193732-ATK-04-XX-DR-CE-900002	C0

© ORDNANCE SURVEY IRELAND LICENSE NR
AR 0082526. ORDNANCE SURVEY IRELAND &
GOVERNMENT OF IRELAND

ATKINS WILL NOT BE HELD LIABLE FOR THE
USE OF THIS DATA ON ANY PROJECT OTHER
THAN THE PROJECT:

MONIVEA ROAD (EAST) ACTIVE
TRAVEL SCHEME

Risk Level	X	Atkins Base Line - Low Risk
		Atkins Sensitive - Medium Risk
		Atkins Private - High Risk
		Client Critical - Already Marked



C01	ISSUED FOR PART 8 SUBMISSION	XX	22.05.26	XX	XX	XX		
Rev	Description	By	Date	Chk'd	d	Rev'd		Auth




Atkins House, 150-155 Airside Business Park, Swords, Co. Dublin	Unit 2B, 2200 Cork Airport Business Park, Cork	1st Floor Technology House Parkmore Technology Park, Galway
Tel (+353) 01 810 8000	Tel (+353) 021 429 0300	Tel (+353) 091 786 050
Fax (+353) 01 810 8001	Fax (+353) 021 429 0360	Fax (+353) 091 779 830

Client


GALWAY CITY COUNCIL

MONIVEA ROAD (EAST)
ACTIVE TRAVEL SCHEME

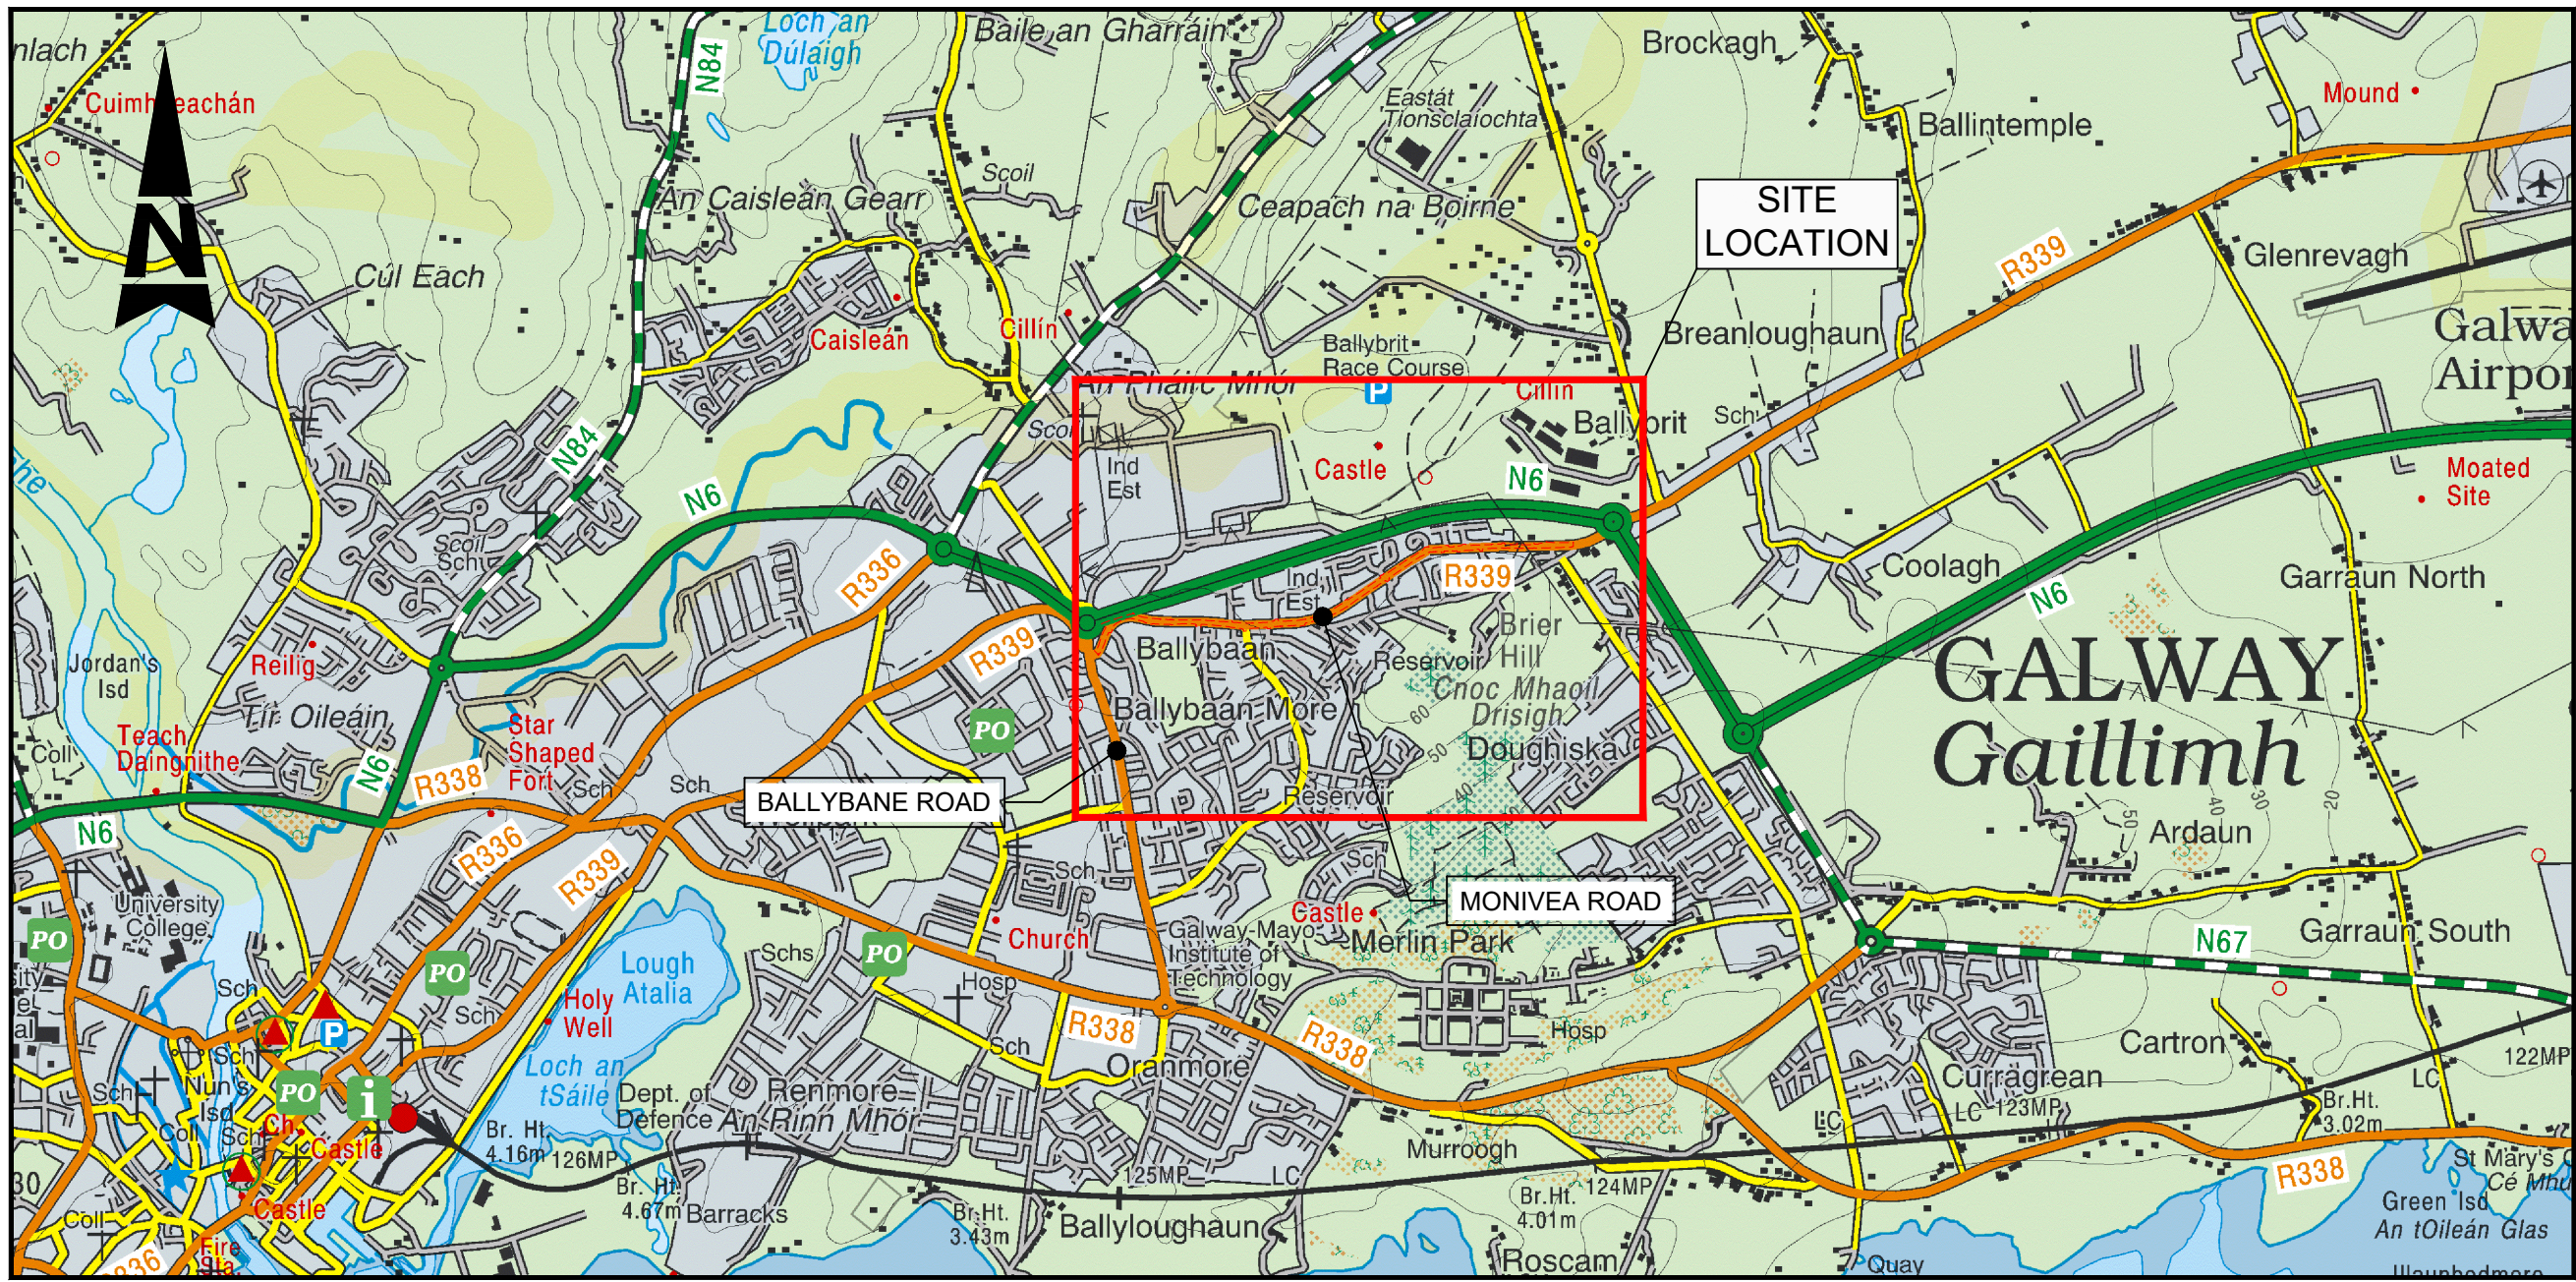

SITE MAP - MONIVEA ROAD (EAST) ACTIVE TRAVEL SCHEME

Scale at A1 1:25,000
Scale at A3 1:50,000

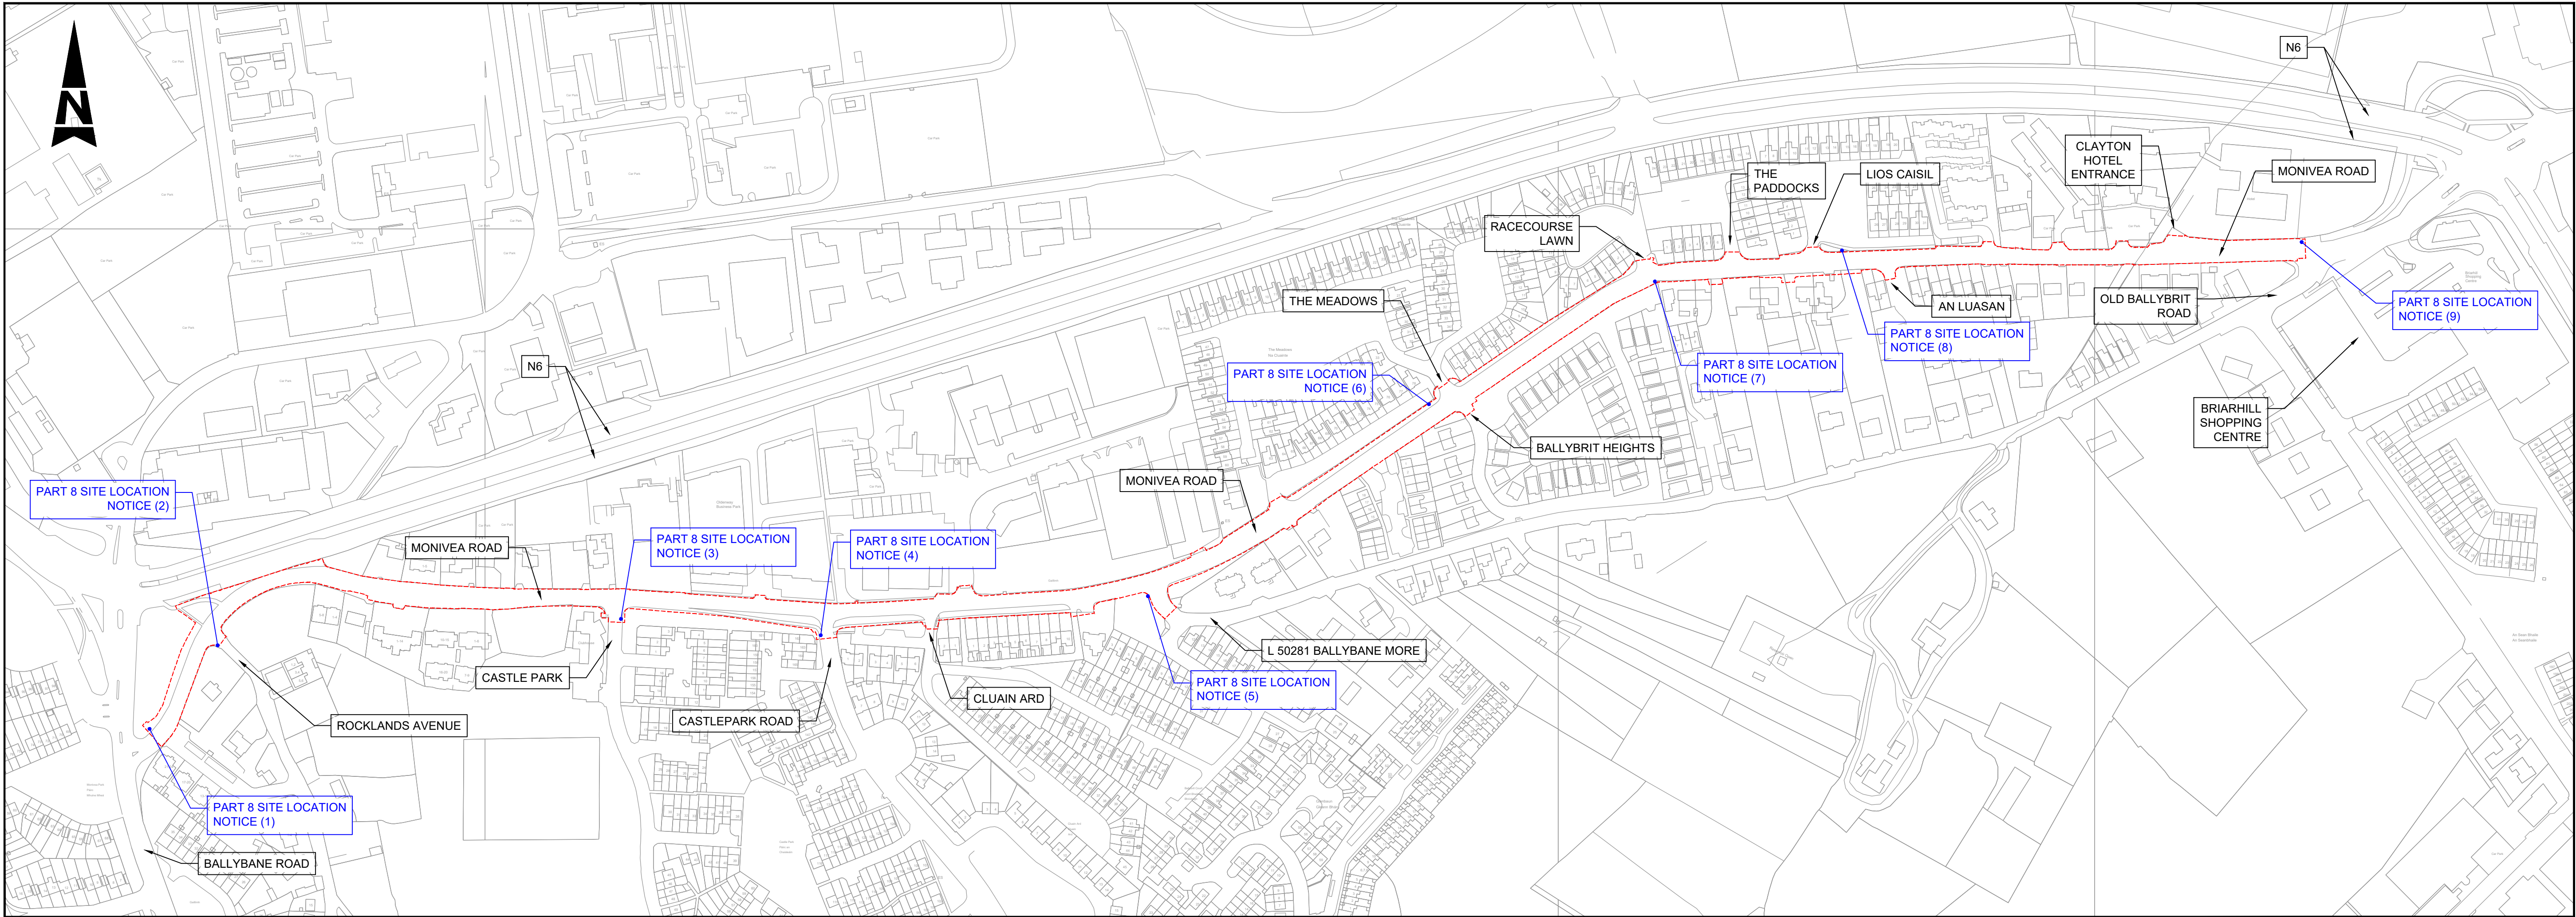

SITE LOCATION MAP - MONIVEA ROAD (EAST) ACTIVE TRAVEL SCHEME

Scale at A1 1:2500
Scale at A3 1:5000

© ORDNANCE SURVEY IRELAND LICENSE NR. AR 0082526. ORDNANCE SURVEY IRELAND & GOVERNMENT OF IRELAND
ATKINS WILL NOT BE HELD LIABLE FOR THE USE OF THIS DATA ON ANY PROJECT OTHER THAN THE PROJECT:
MONIVEA ROAD (EAST) ACTIVE TRAVEL SCHEME

Risk Level	X	Atkins Base Line - Low Risk
		Atkins Sensitive - Medium Risk
		Atkins Private - High Risk
		Client Critical - Already Marked



Rev	Description	By	Date	Chk'd	Rev'd	Auth
C02	ISSUED FOR PART 8 SUBMISSION		XX 13.07.26	XX	XX	XX
C01	DRAFT FOR PART 8		XX 22.05.26	XX	XX	XX



Atkins House, 150-155 Ailsdale Business Park, Swords, Co. Dublin
Tel (+353) 01 810 8000
Fax (+353) 01 810 8001

Unit 2B, 2200 Cork Airport Business Park, Cork
Tel (+353) 021 429 0300
Fax (+353) 021 429 0360

1st Floor Technology House Parkmore Technology Park, Galway
Tel (+353) 091 786 050
Fax (+353) 091 779 830

Client
GALWAY CITY COUNCIL

Project
MONIVEA ROAD (EAST)
ACTIVE TRAVEL SCHEME

Purpose
FOR PART 8 SUBMISSION

Title
MONIVEA ROAD (EAST)
SITE CONTEXT AND SITE LOCATION MAP



Original Scale AS SHOWN	Drawn XX Date 22.05.26	Checked XX Date 22.05.26	Reviewed XX Date 22.05.26	Authorised XX Date 22.05.26
----------------------------	------------------------------	--------------------------------	---------------------------------	-----------------------------------

Status A2	Drawing Number 5193732-ATK-04-XX-DR-CE-900003	Rev C02
--------------	--	------------

A1

DO NOT SCALE

File: 5193732-ATK-04-XX-DR-CE-900121.dwg
Date: Jul 13, 2026 - 9:59am
Plotted by: BREF4515

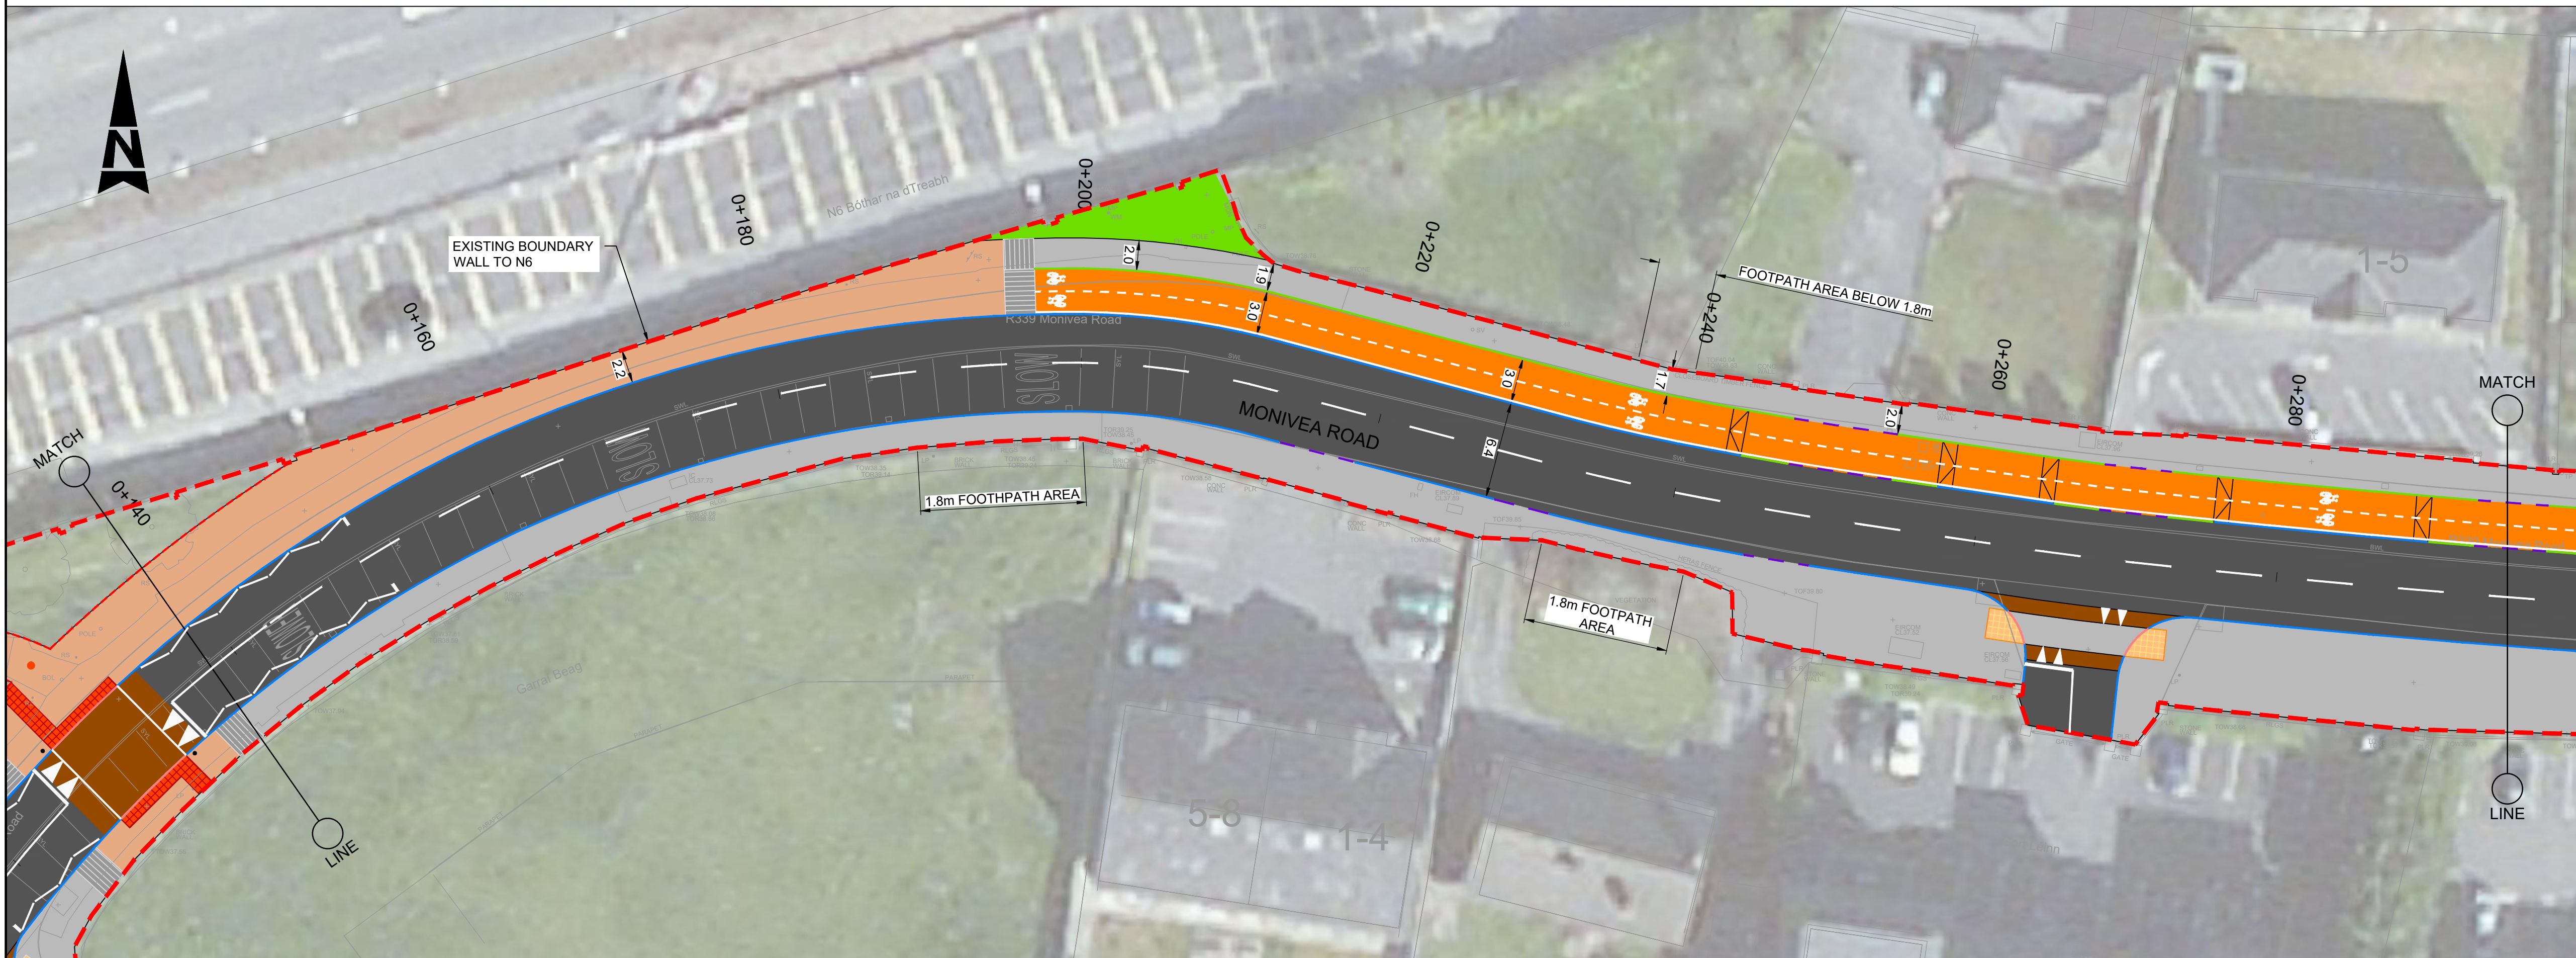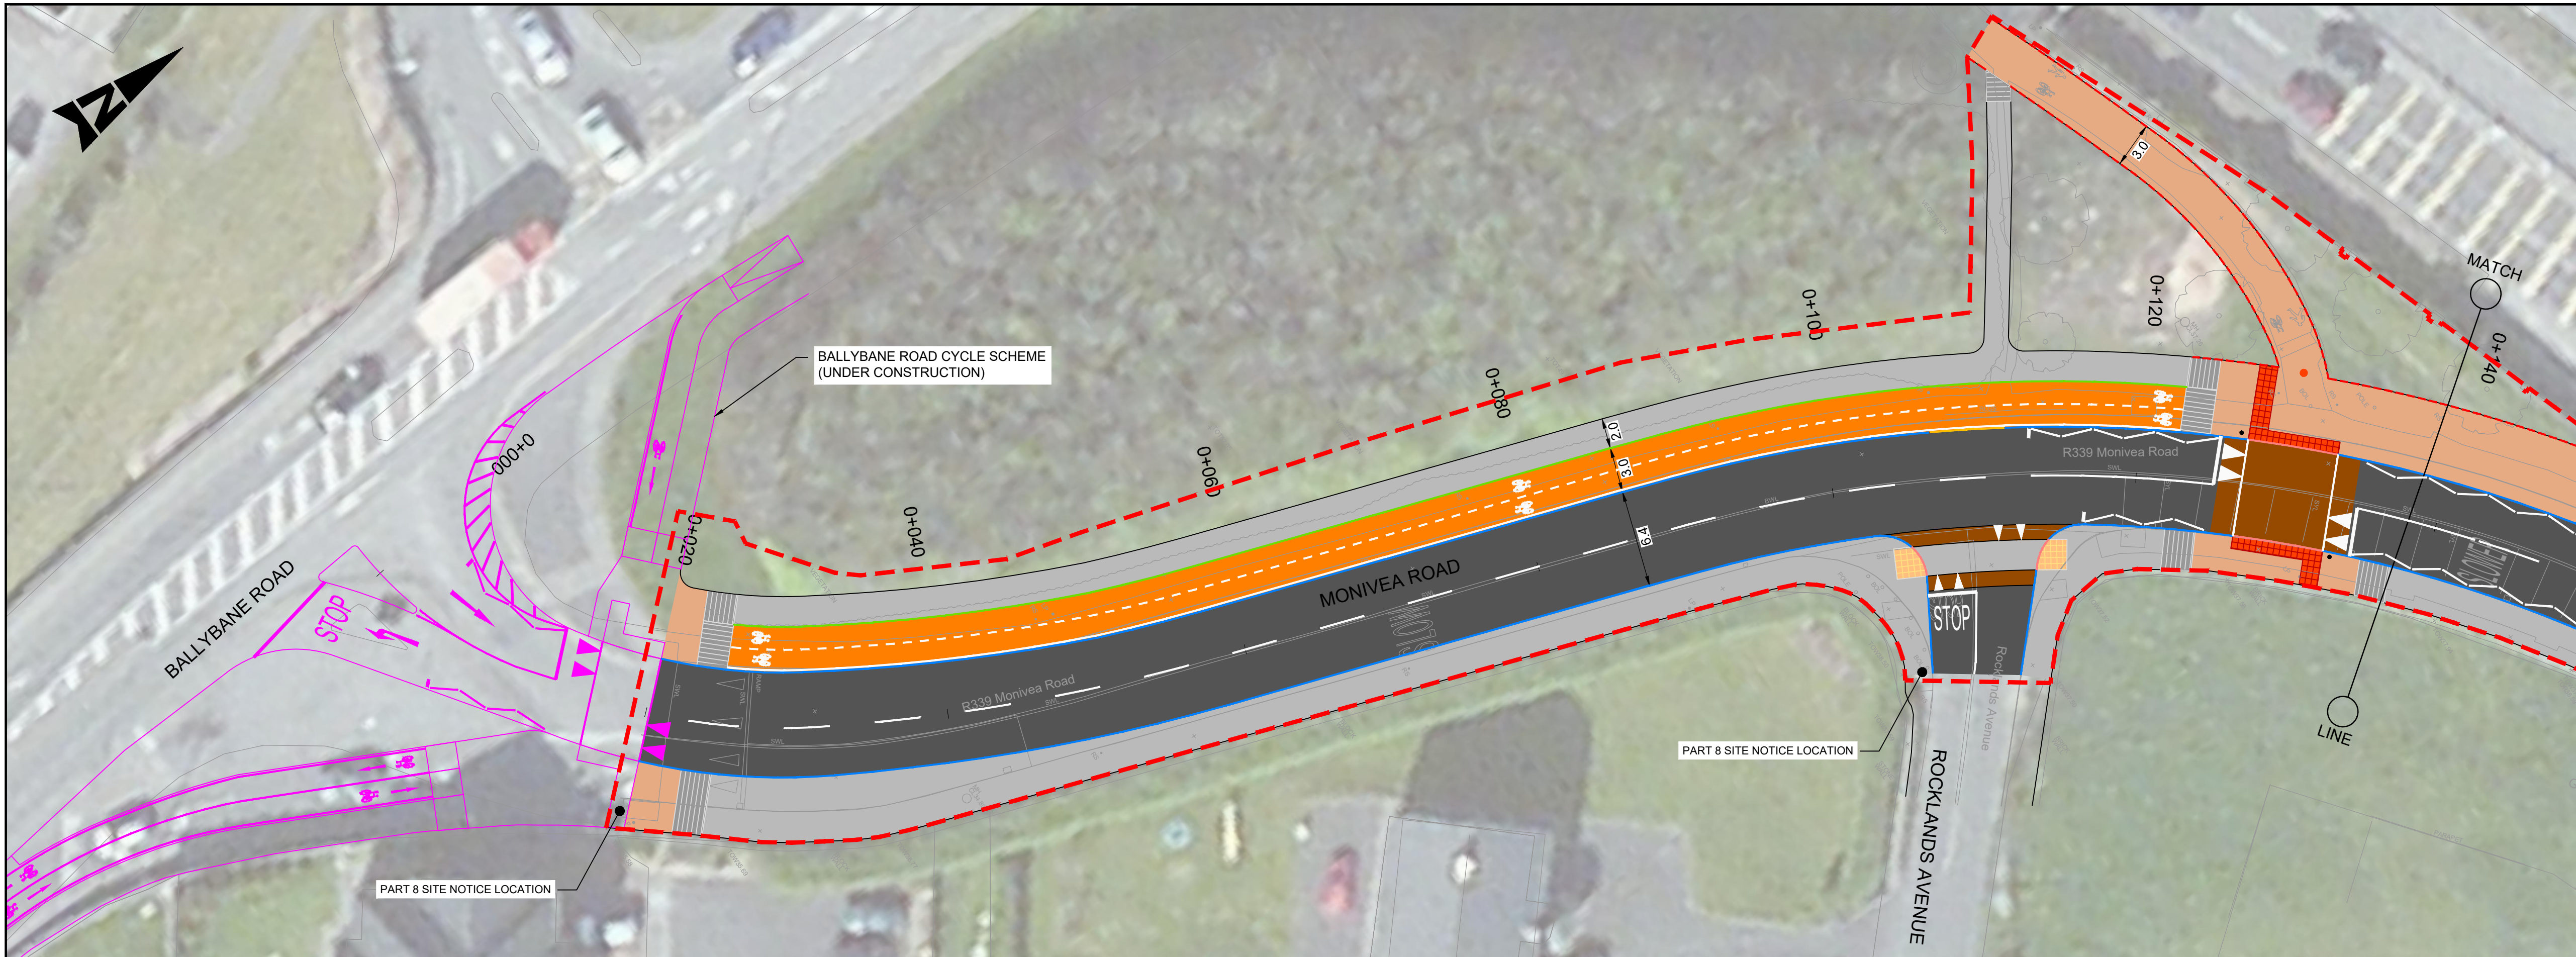

GENERAL NOTES

1.

ALL DIMENSIONS ARE IN MILLIMETRES UNLESS NOTED OTHERWISE

2.

ONLY WRITTEN DIMENSIONS SHALL BE USED. NO DIMENSIONS SHALL BE SCALED FROM THE DRAWINGS

3.

ALL LEVELS ARE IN METRES AND ARE TO MALIN HEAD DATUM

4.

ALL COORDINATES ARE IN METRES AND ARE TO IRISH TRANSVERSE MERCATOR

5.

DRAWINGS ARE TO BE READ IN CONJUNCTION WITH THE SPECIFICATION

LEGEND:

SITE BOUNDARY

EXISTING KERBLINE TO BE RETAINED

6mm CONCRETE KERB

60mm CONCRETE KERB

60mm BEVELLED KERB

100mm CONCRETE KERB

KASSEL KERB

FLUSH KERB

EDGING KERB

CARRIAGEWAY

PROPOSED FOOTPATH

PROPOSED SHARED SPACE

PROPOSED RAISED CYCLE TRACK / LANE

PROPOSED ON ROAD CYCLE LANE

PROPOSED RAISED TABLE / ENTRY TREATMENT

PROPOSED TACTILE PAVING (CONTROLLED)

PROPOSED TACTILE PAVING (UNCONTROLLED)

PROPOSED TACTILE PAVING (LADDER/TRAMLINE)

PROPOSED GRASS VERGE

EXISTING GRASS VERGE TO BE RETAINED

EXISTING FOOTWAY / CYCLEWAY

PROPOSED CYCLE RAMP

PROPOSED SINGLE PANEL BUS SHELTER

•

DELINEATOR POST

•

TRAFFIC SIGNAL POST

NOTES :

1.

DO NOT SCALE FROM DRAWING.

Purpose

FOR PART 8 SUBMISSION

Title

GENERAL ARRANGEMENT
SHEET 1 OF 6

Client

GALWAY CITY COUNCIL

Project

MONIVEA ROAD (EAST)
ACTIVE TRAVEL SCHEME

Original Scale

1:250 @ A1
1:500 @ A3

Drawn

XX

Checked

XX

Reviewed

XX

Authorised

XX

Date

22.05.26

Date

22.05.26

Date

22.05.26

Date

22.05.26

Status

A2

Drawing Number

5193732-ATK-04-XX-DR-CE-900121

Rev

C03

© ORDNANCE SURVEY IRELAND LICENSE NR. AR 0082526. ORDNANCE SURVEY IRELAND & GOVERNMENT OF IRELAND
ATKINS WILL NOT BE HELD LIABLE FOR THE USE OF THIS DATA ON ANY PROJECT OTHER THAN THE PROJECT.
MONIVEA ROAD (EAST) ACTIVE TRAVEL SCHEME

Risk Level

X Atkins Base Line - Low Risk
Atkins Sensitive - Medium Risk
Atkins Private - High Risk
Client Critical - Already Marked

KEY PLAN
NOT TO SCALE

Rialtas na hÉireann
Government of Ireland
Tionscadal Éireann
Project Ireland
2040

NTA
Udarás Náisiúnta Iompair
National Transport Authority

AtkinsRéalís

Atkins House, 150-155 Aisleadh
Business Park, Swords, Co. Dublin
Tel (+353) 01 810 8000
Fax (+353) 01 810 8001

Unit 2B, 2200 Cork Airport
Business Park, Cork
Tel (+353) 021 429 0300
Fax (+353) 021 429 0360

1st Floor Technology House
Parkmore Technology Park, Galway
Tel (+353) 091 786 050
Fax (+353) 091 779 830

Rev

Description

By

Date

Chk'd

Rev'd

Auth

C03

ISSUED FOR PART 8 SUBMISSION

XX

10.07.26

XX

XX

XX

C02

DRAFT FOR PART 8

XX

11.06.26

XX

XX

XX

C01

DRAFT FOR PART 8

XX

22.05.26

XX



XX

XX

A1

DO NOT SCALE

File: 5193732-ATK-04-XX-DR-CE-900122.dwg
Date: Jul 13, 2026 - 9:58am
Plotted by: BREF4515

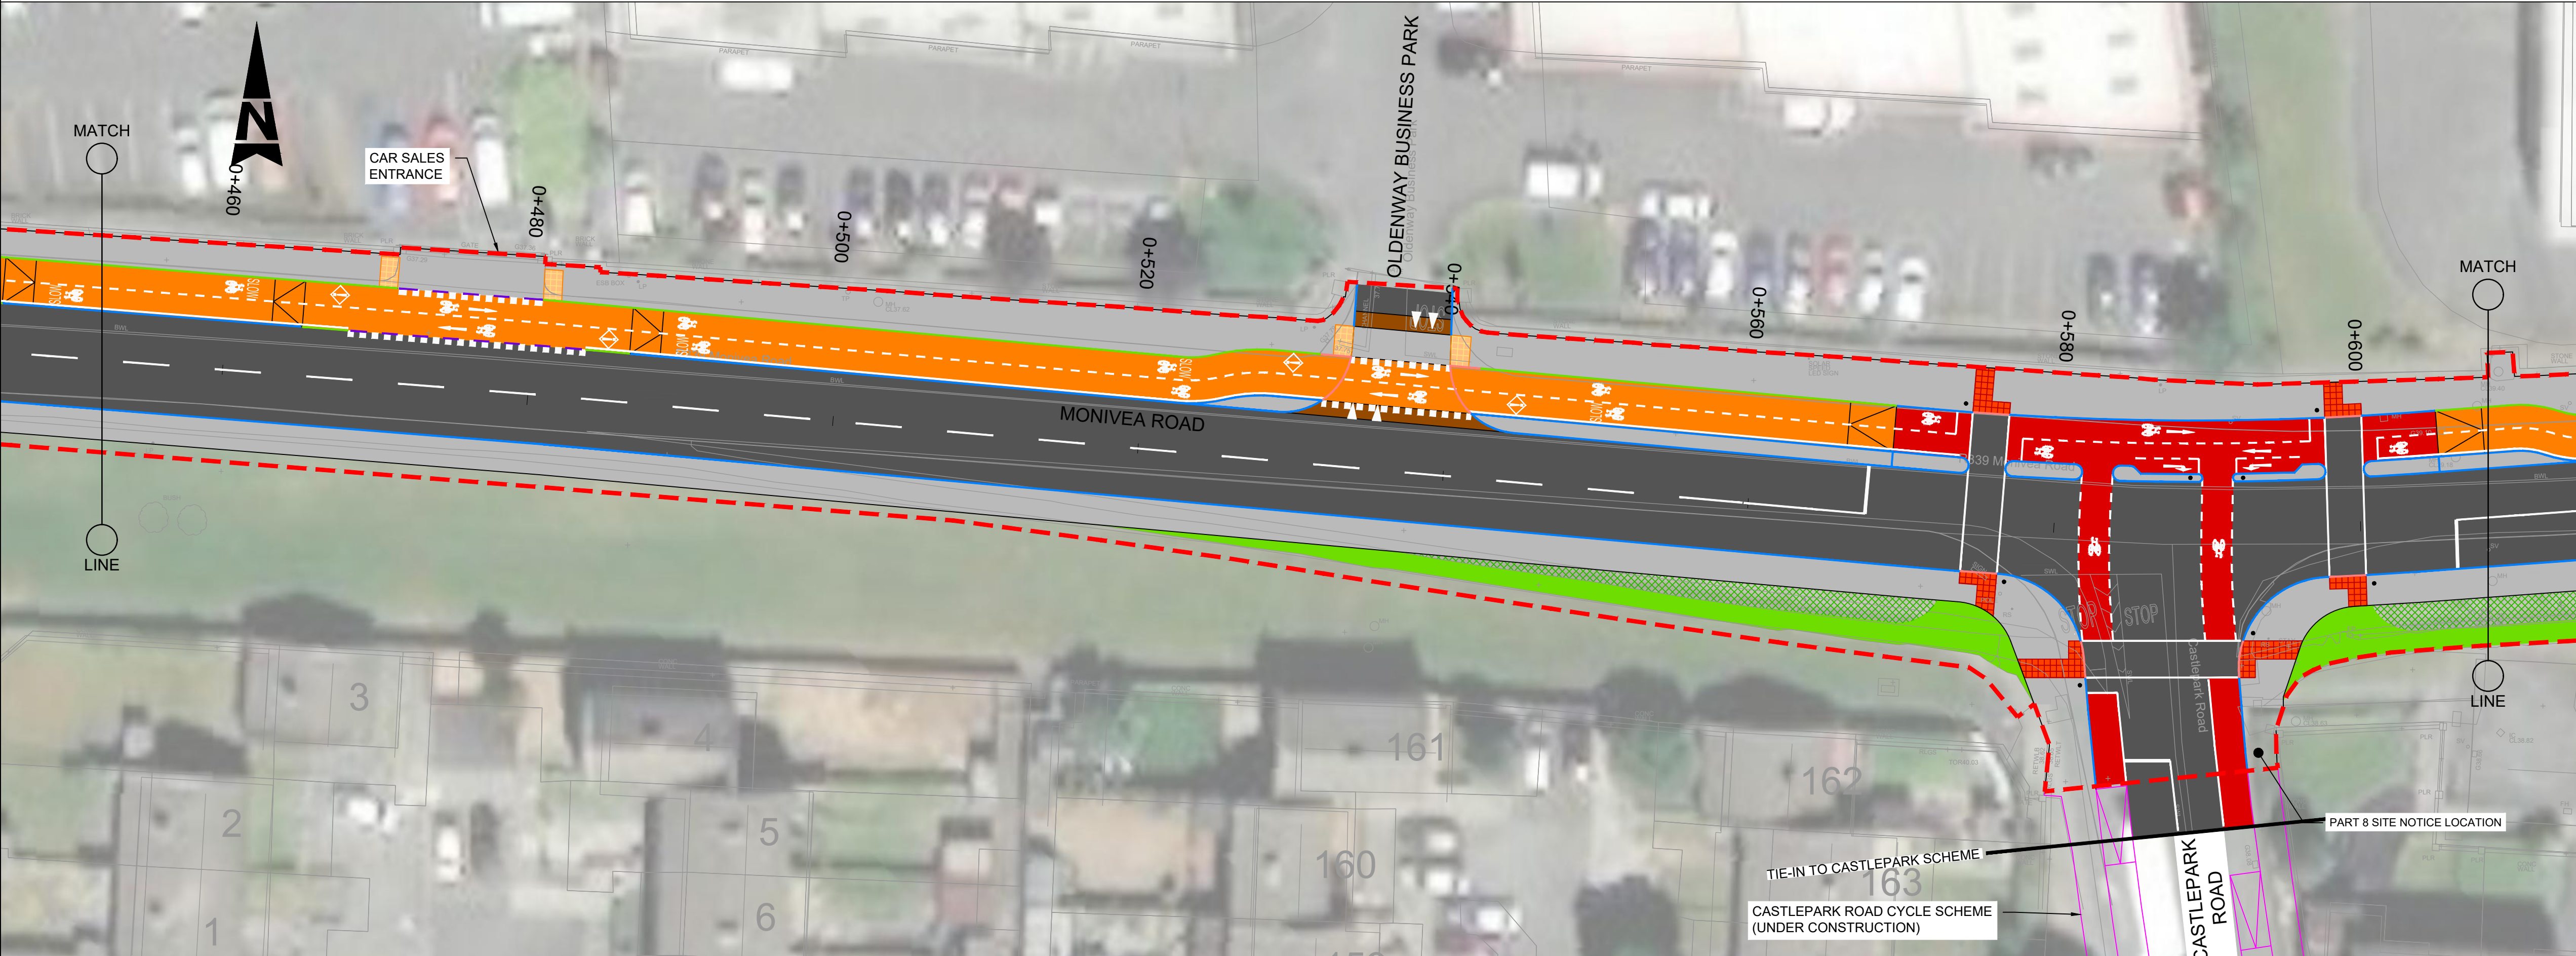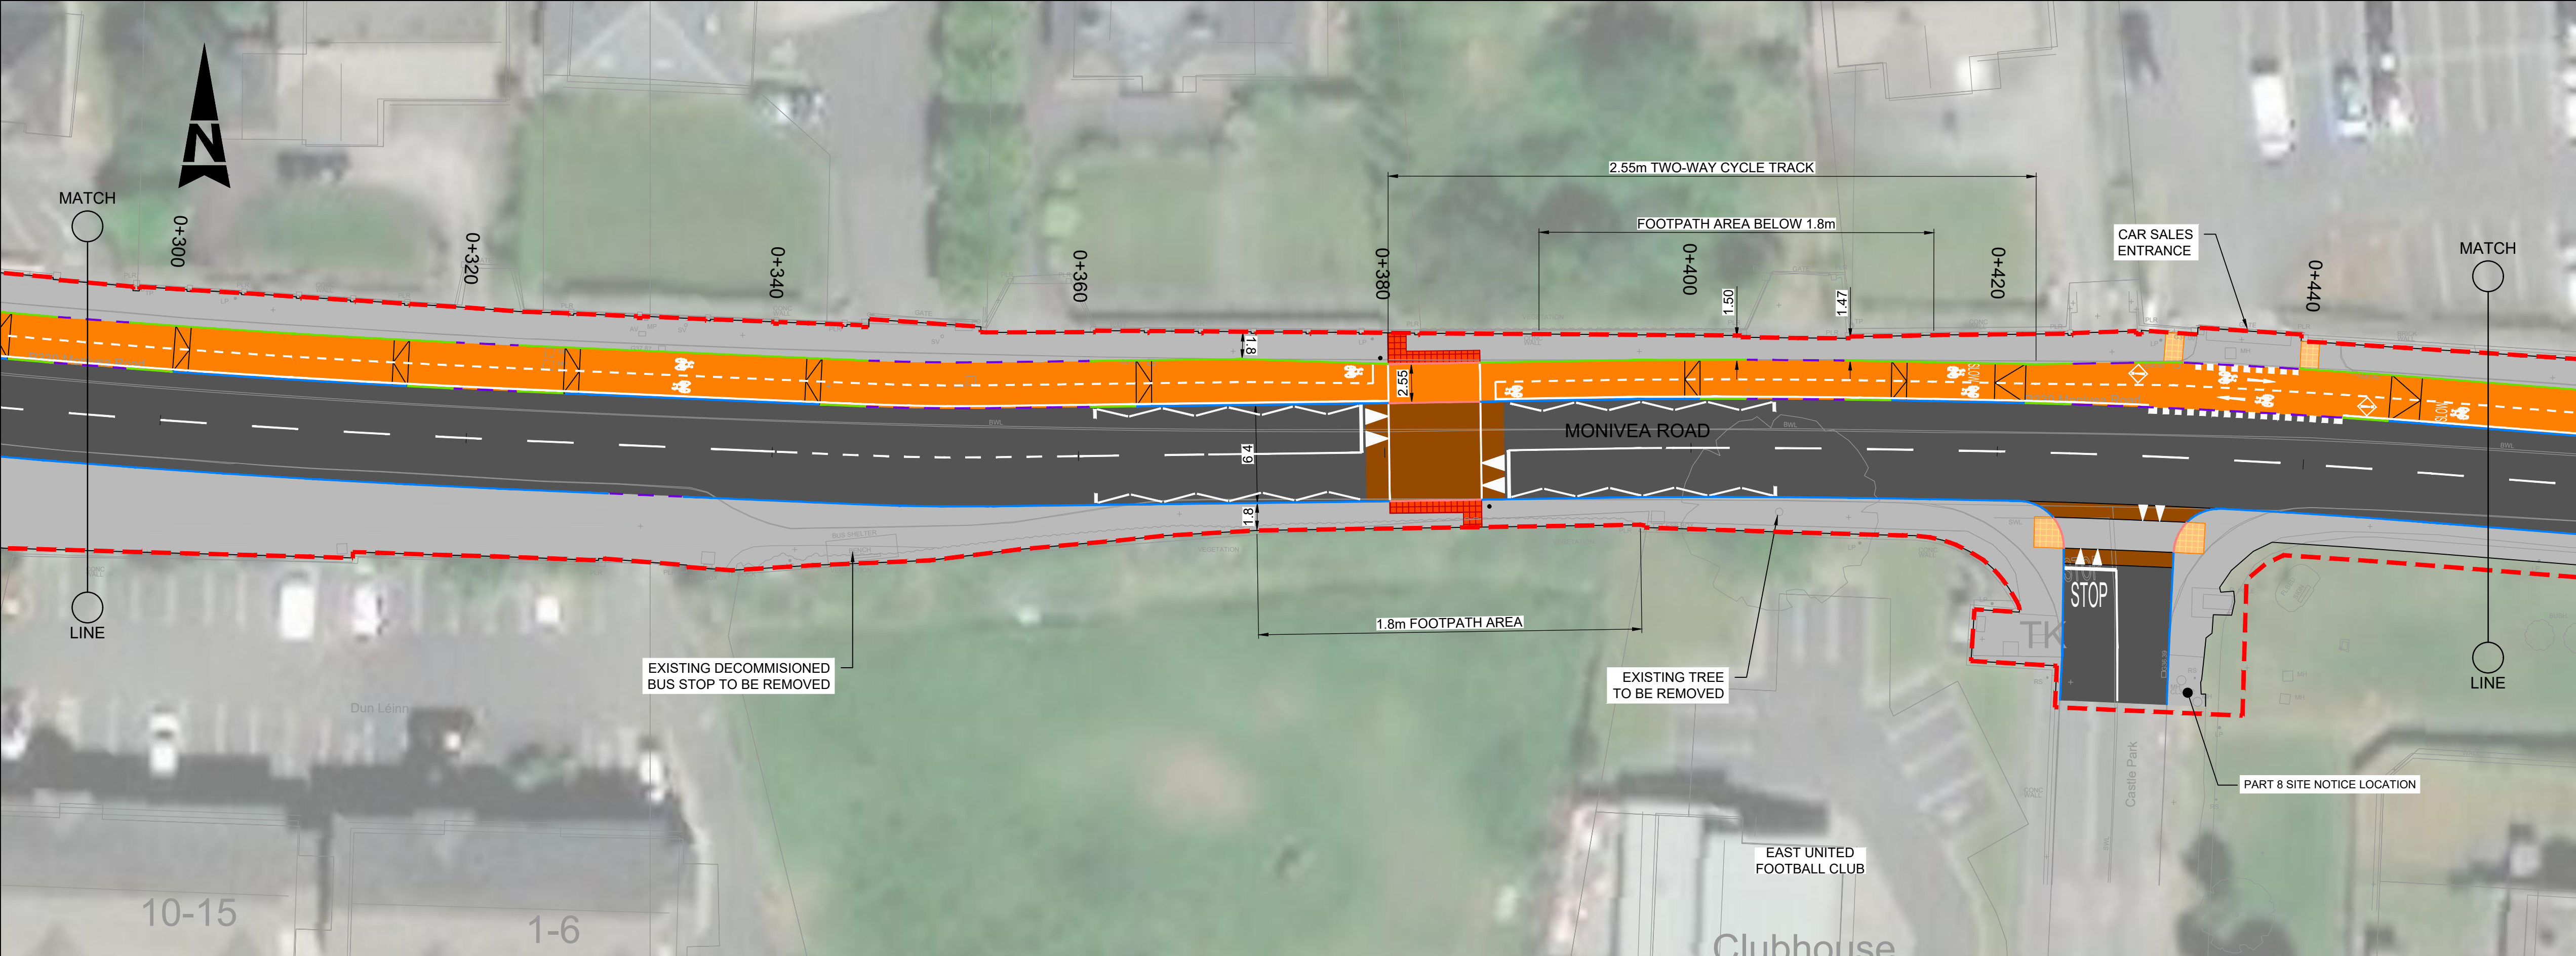

GENERAL NOTES

- ALL DIMENSIONS ARE IN MILLIMETRES UNLESS NOTED OTHERWISE
- ONLY WRITTEN DIMENSIONS SHALL BE USED. NO DIMENSIONS SHALL BE SCALED FROM THE DRAWINGS
- ALL LEVELS ARE IN METRES AND ARE TO MALIN HEAD DATUM
- ALL COORDINATES ARE IN METRES AND ARE TO IRISH TRANSVERSE MERCATOR
- DRAWINGS ARE TO BE READ IN CONJUNCTION WITH THE SPECIFICATION

LEGEND:

- SITE BOUNDARY
- EXISTING KERBLINE TO BE RETAINED
- 6mm CONCRETE KERB
- 60mm CONCRETE KERB
- 60mm BEVELLED KERB
- 100mm CONCRETE KERB
- KASSEL KERB
- FLUSH KERB
- EDGING KERB
- CARRIAGEWAY
- PROPOSED FOOTPATH
- PROPOSED SHARED SPACE
- PROPOSED RAISED CYCLE TRACK / LANE
- PROPOSED ON ROAD CYCLE LANE
- PROPOSED RAISED TABLE / ENTRY TREATMENT
- PROPOSED TACTILE PAVING (CONTROLLED)
- PROPOSED TACTILE PAVING (UNCONTROLLED)
- PROPOSED TACTILE PAVING (LADDER/TRAMLIN)
- PROPOSED GRASS VERGE
- EXISTING GRASS VERGE TO BE RETAINED
- EXISTING FOOTWAY / CYCLEWAY
- PROPOSED CYCLE RAMP
- PROPOSED SINGLE PANEL BUS SHELTER
- DELINEATOR POST
- TRAFFIC SIGNAL POST

NOTES :

- DO NOT SCALE FROM DRAWING.

© ORDNANCE SURVEY IRELAND LICENSE NR. AR 0082526. ORDNANCE SURVEY IRELAND & GOVERNMENT OF IRELAND
ATKINS WILL NOT BE HELD LIABLE FOR THE USE OF THIS DATA ON ANY PROJECT OTHER THAN THE PROJECT
MONIVEA ROAD (EAST) ACTIVE TRAVEL SCHEME

Risk Level	X	Atkins Base Line - Low Risk
		Atkins Sensitive - Medium Risk
		Atkins Private - High Risk
		Client Critical - Already Marked



Rev	Description	By	Date	Chk'd	Rev'd	Auth
C03	ISSUED FOR PART 8 SUBMISSION	XX	10.07.26	XX	XX	XX
C02	DRAFT FOR PART 8	XX	11.06.26	XX	XX	XX
C01	DRAFT FOR PART 8	XX	22.05.26	XX	XX	XX

Atkins House, 150-155 Ainslie Business Park, Swords, Co. Dublin
Tel (+353) 01 810 8000
Fax (+353) 01 810 8001

Unit 2B, 2200 Cork Airport Business Park, Cork
Tel (+353) 021 429 0300
Fax (+353) 021 429 0360

1st Floor Technology House Parkmore Technology Park, Galway
Tel (+353) 091 786 050
Fax (+353) 091 779 830



Client
GALWAY CITY COUNCIL

Project
MONIVEA ROAD (EAST) ACTIVE TRAVEL SCHEME

Purpose		FOR PART 8 SUBMISSION			
Title		GENERAL ARRANGEMENT SHEET 2 OF 6			
Original Scale		1:250 @ A1	1:500 @ A3		
Status		Drawn XX	Checked XX	Reviewed XX	Authorised XX
Drawing Number		Date 22.05.26	Date 22.05.26	Date 22.05.26	Date 22.05.26
A2	5193732-ATK-04-XX-DR-CE-900122	C03			

100
10
0
A1

DO NOT SCALE

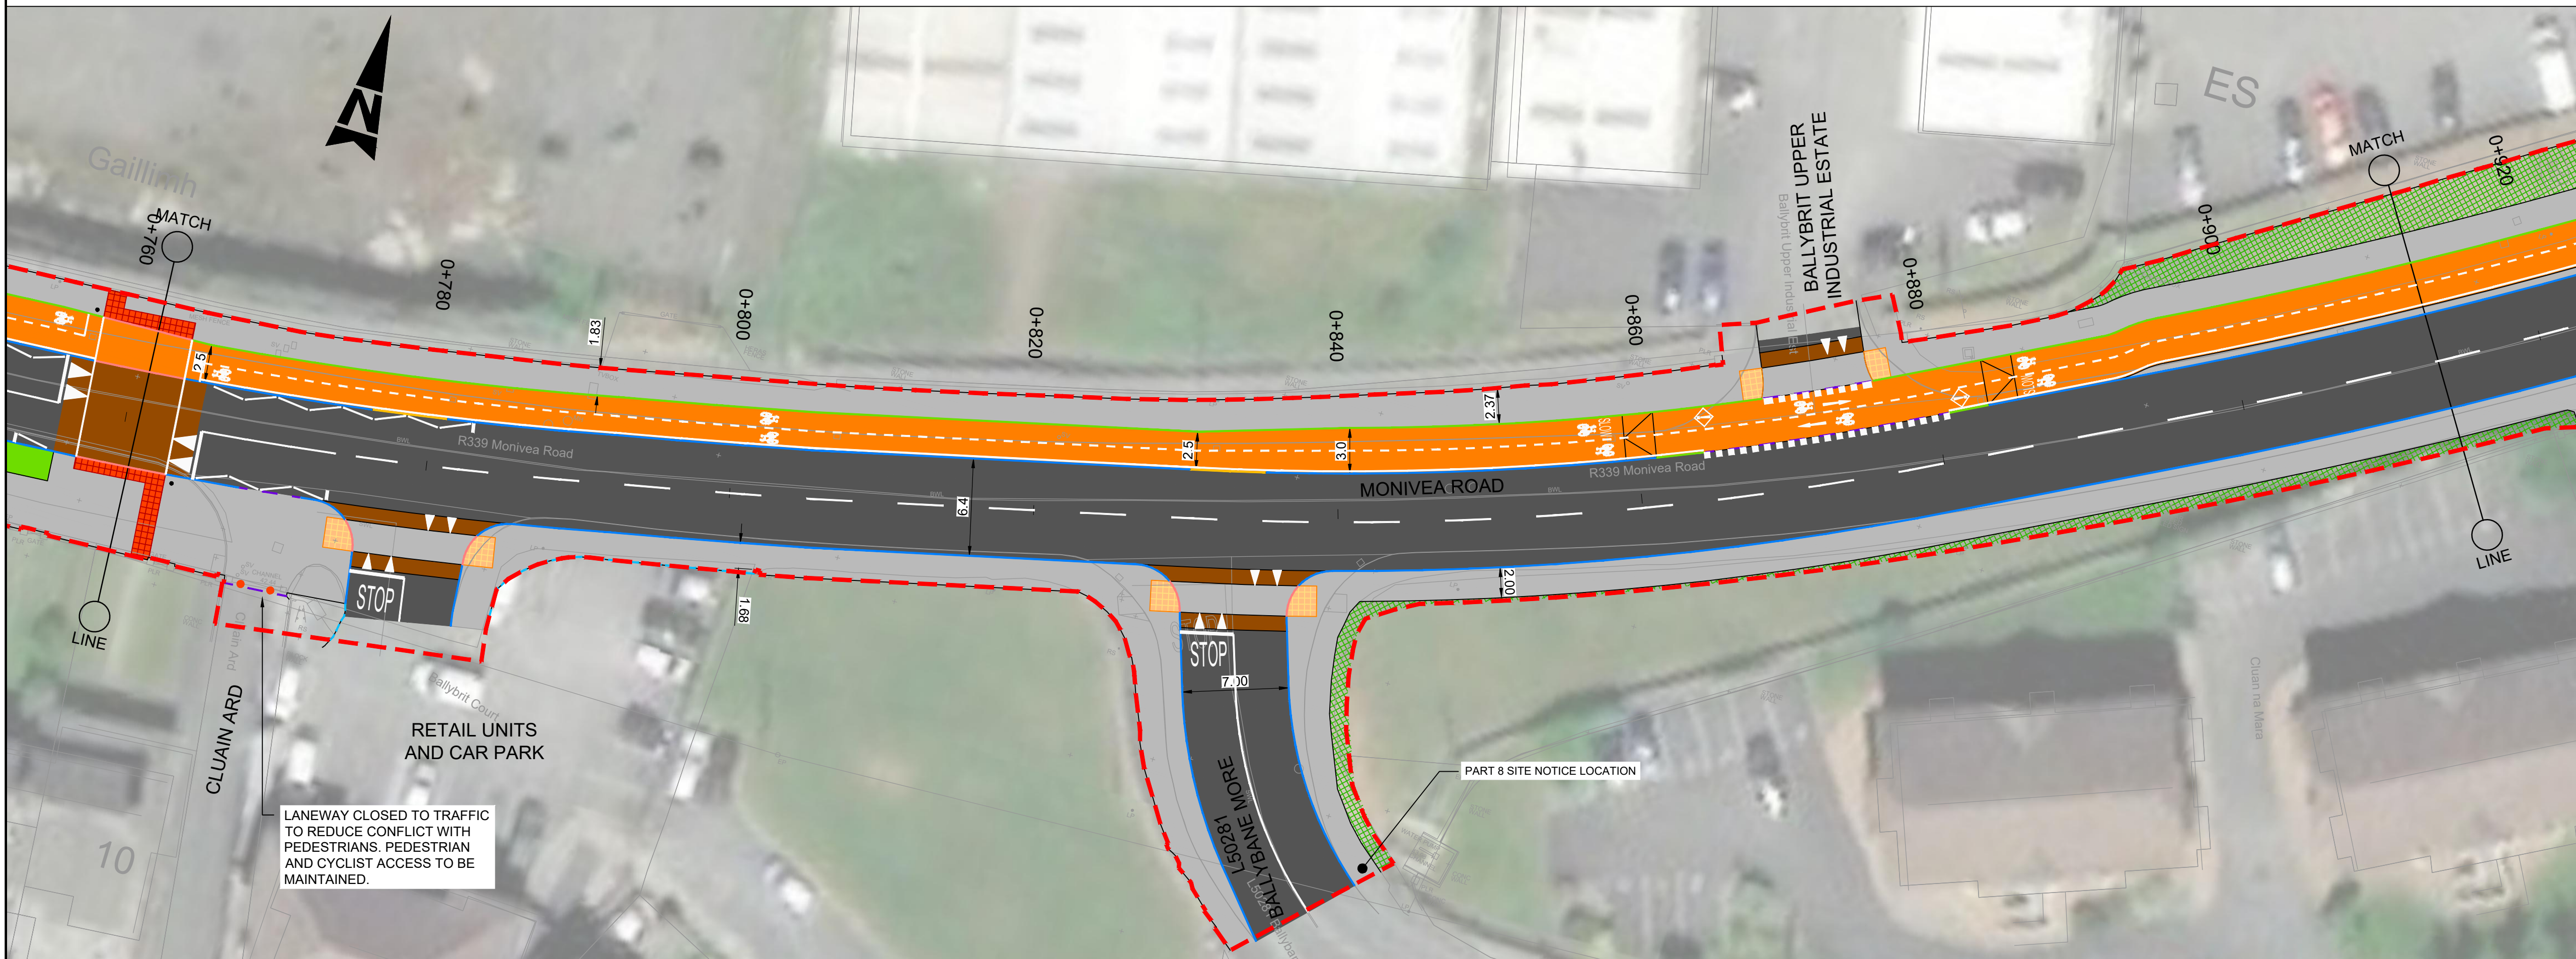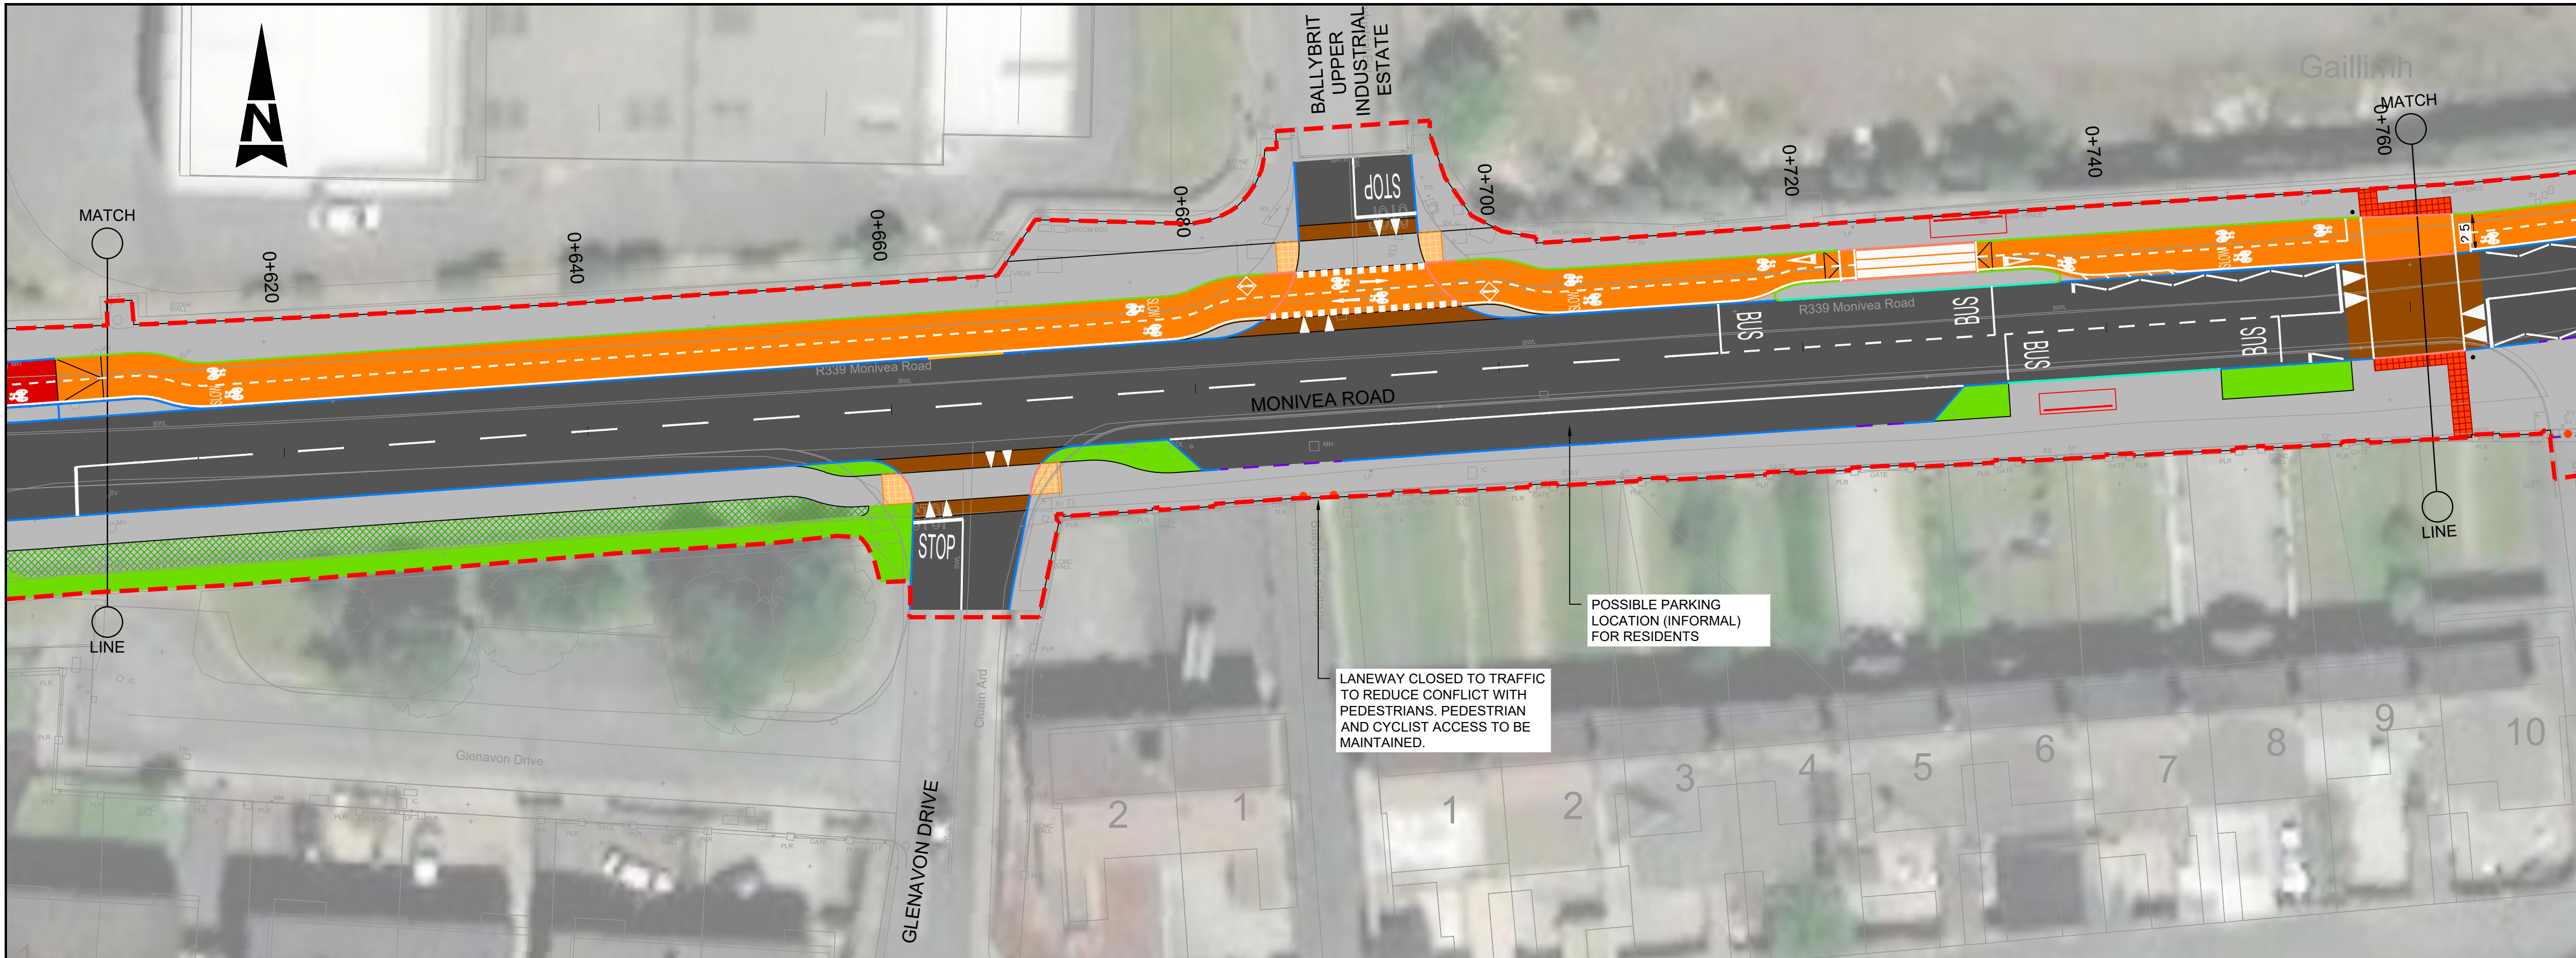


- GENERAL NOTES
1. ALL DIMENSIONS ARE IN MILLIMETRES UNLESS NOTED OTHERWISE
 2. ONLY WRITTEN DIMENSIONS SHALL BE USED. NO DIMENSIONS SHALL BE SCALED FROM THE DRAWINGS
 3. ALL LEVELS ARE IN METRES AND ARE TO MALIN HEAD DATUM
 4. ALL COORDINATES ARE IN METRES AND ARE TO IRISH TRANSVERSE MERCATOR
 5. DRAWINGS ARE TO BE READ IN CONJUNCTION WITH THE SPECIFICATION

- LEGEND:
- SITE BOUNDARY
 - EXISTING KERBLINE TO BE RETAINED
 - 6mm CONCRETE KERB
 - 60mm CONCRETE KERB
 - 60mm BEVELLED KERB
 - 100mm CONCRETE KERB
 - KASSEL KERB
 - FLUSH KERB
 - EDGING KERB
 - CARRIAGEWAY
 - PROPOSED FOOTPATH
 - PROPOSED SHARED SPACE
 - PROPOSED RAISED CYCLE TRACK / LANE
 - PROPOSED ON ROAD CYCLE LANE
 - PROPOSED RAISED TABLE / ENTRY TREATMENT
 - PROPOSED TACTILE PAVING (CONTROLLED)
 - PROPOSED TACTILE PAVING (UNCONTROLLED)
 - PROPOSED TACTILE PAVING (LADDER/TRAMLINE)
 - PROPOSED GRASS VERGE
 - EXISTING GRASS VERGE TO BE RETAINED
 - EXISTING FOOTWAY / CYCLEWAY
 - PROPOSED CYCLE RAMP
 - PROPOSED SINGLE PANEL BUS SHELTER
 - DELINEATOR POST
 - TRAFFIC SIGNAL POST

- NOTES:
1. DO NOT SCALE FROM DRAWING.

© ORDNANCE SURVEY IRELAND LICENSE NR. AR 0082526. ORDNANCE SURVEY IRELAND & GOVERNMENT OF IRELAND
ATKINS WILL NOT BE HELD LIABLE FOR THE USE OF THIS DATA ON ANY PROJECT OTHER THAN THE PROJECT.
MONIVEA ROAD (EAST) ACTIVE TRAVEL SCHEME

Risk Level	Atkins Base Line - Low Risk
X	Atkins Sensitive - Medium Risk
	Atkins Private - High Risk
	Client Critical - Already Marked

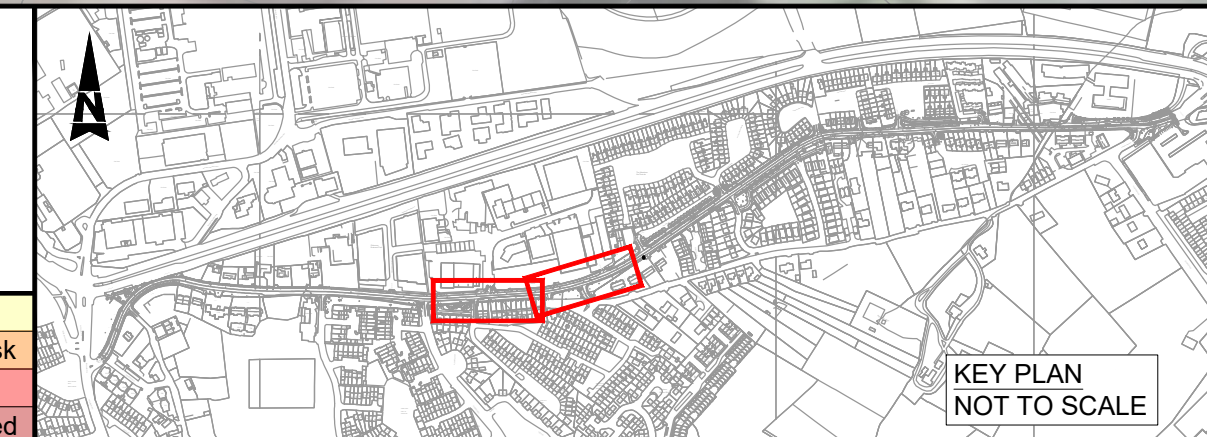

Rev	Description	By	Date	Chk'd	Rev'd	Auth
C03	ISSUED FOR PART 8 SUBMISSION	XX	10.07.26	XX	XX	XX
C02	DRAFT FOR PART 8	XX	11.06.26	XX	XX	XX
C01	DRAFT FOR PART 8	XX	22.05.26	XX	XX	XX

Atkins House, 150-155 Ainslie Business Park, Swords, Co. Dublin
Tel (+353) 01 810 8000
Fax (+353) 01 810 8001

Unit 2B, 2200 Cork Airport Business Park, Cork
Tel (+353) 021 429 0300
Fax (+353) 021 429 0360

1st Floor Technology House Parkmore Technology Park, Galway
Tel (+353) 091 786 050
Fax (+353) 091 779 830

Client
GALWAY CITY COUNCIL



Project
MONIVEA ROAD (EAST)
ACTIVE TRAVEL SCHEME

Purpose		FOR PART 8 SUBMISSION			
Title		GENERAL ARRANGEMENT SHEET 3 OF 6			
Original Scale	1:250 @ A1	Drawn XX	Checked XX	Reviewed XX	Authorised XX
	1:500 @ A3	Date 22.05.26	Date 22.05.26	Date 22.05.26	Date 22.05.26
Status	Drawing Number	Rev			
A2	5193732-ATK-04-XX-DR-CE-900123	C03			

A1

DO NOT SCALE

File: 5193732-ATK-04-XX-06-CE-900124.dwg
Date: Jul 13, 2026 - 10:01am
Plotted by: BRE4515

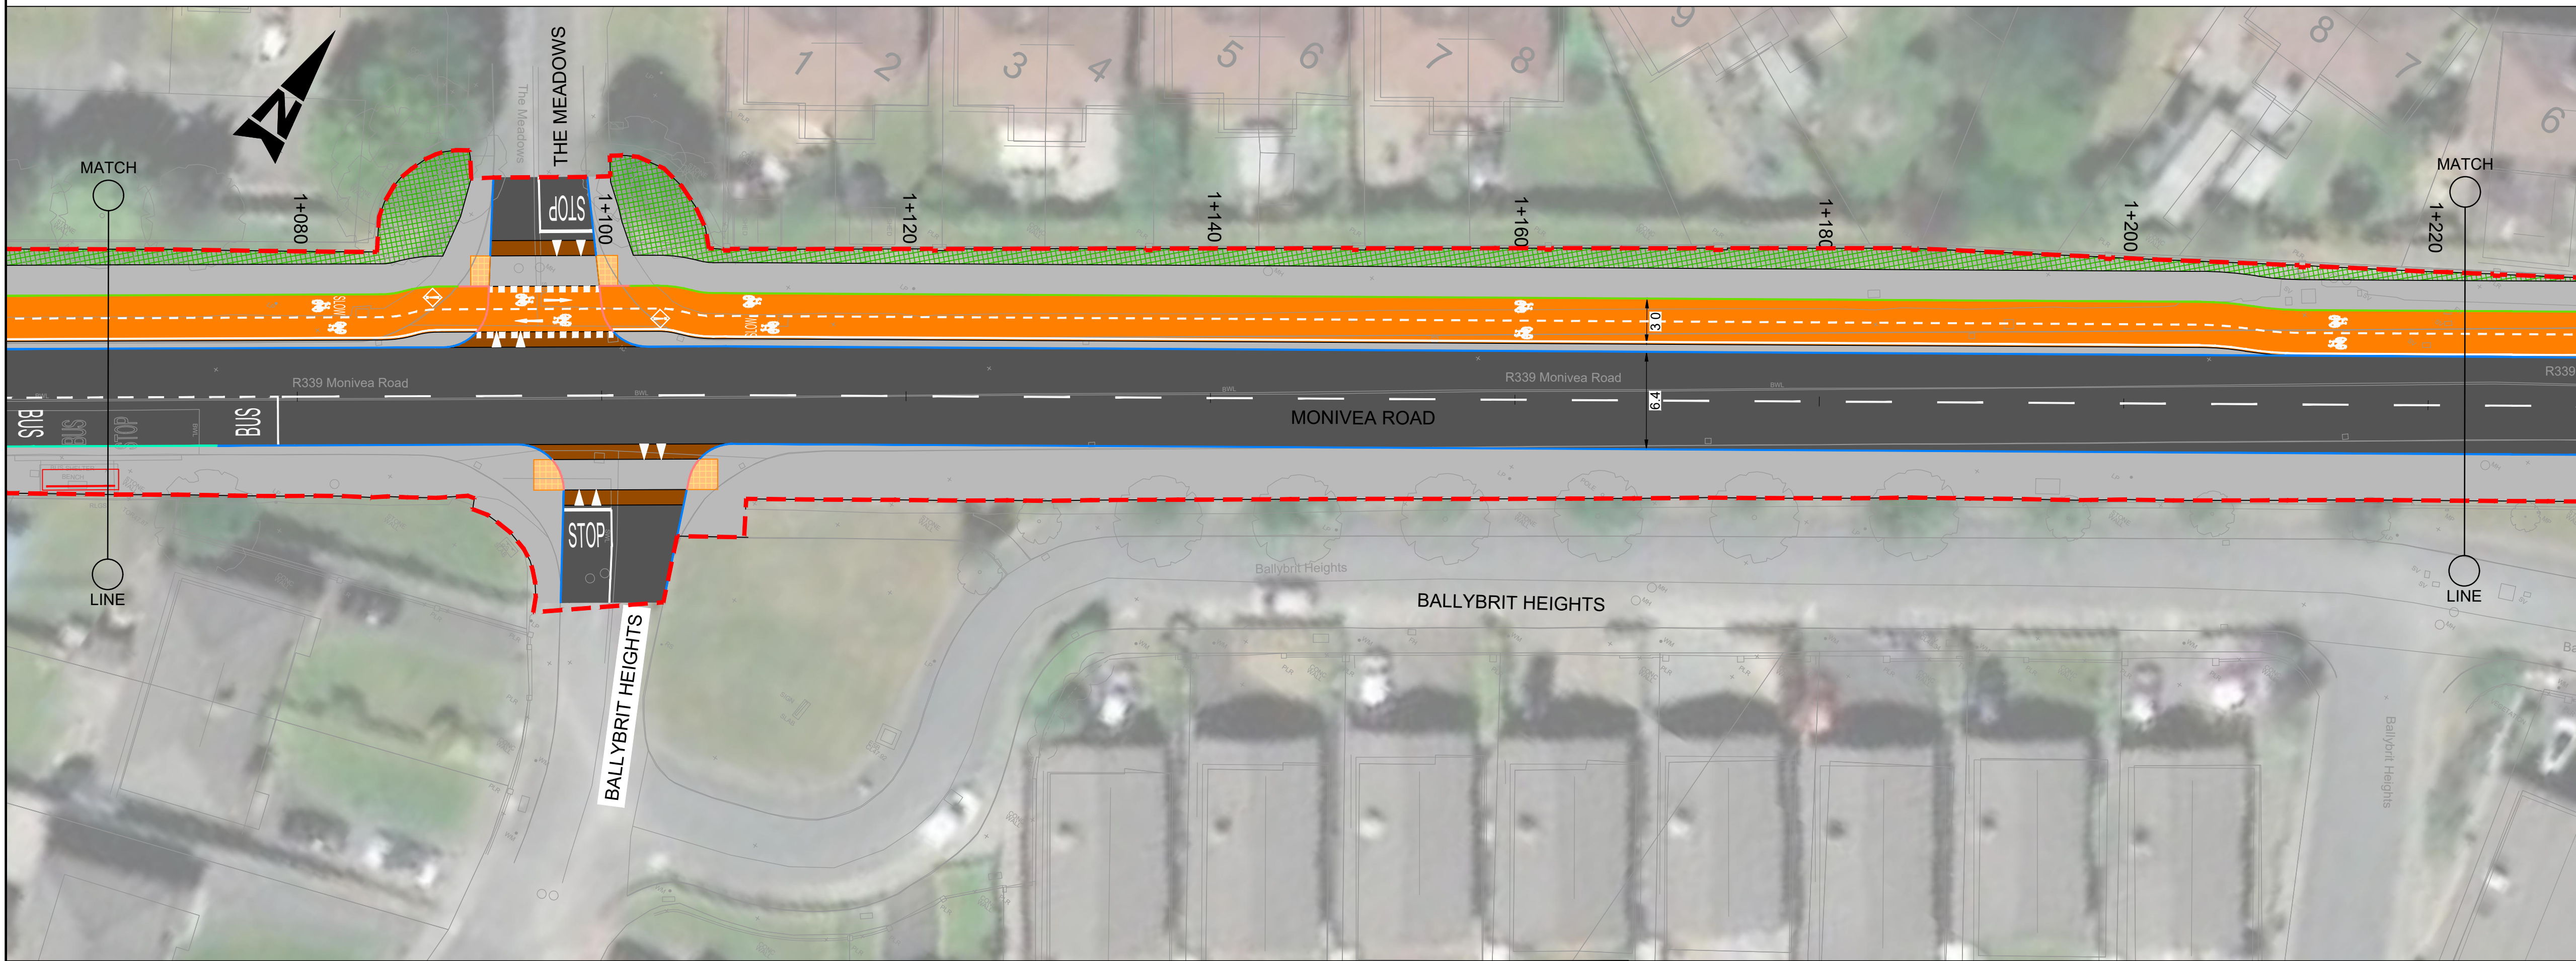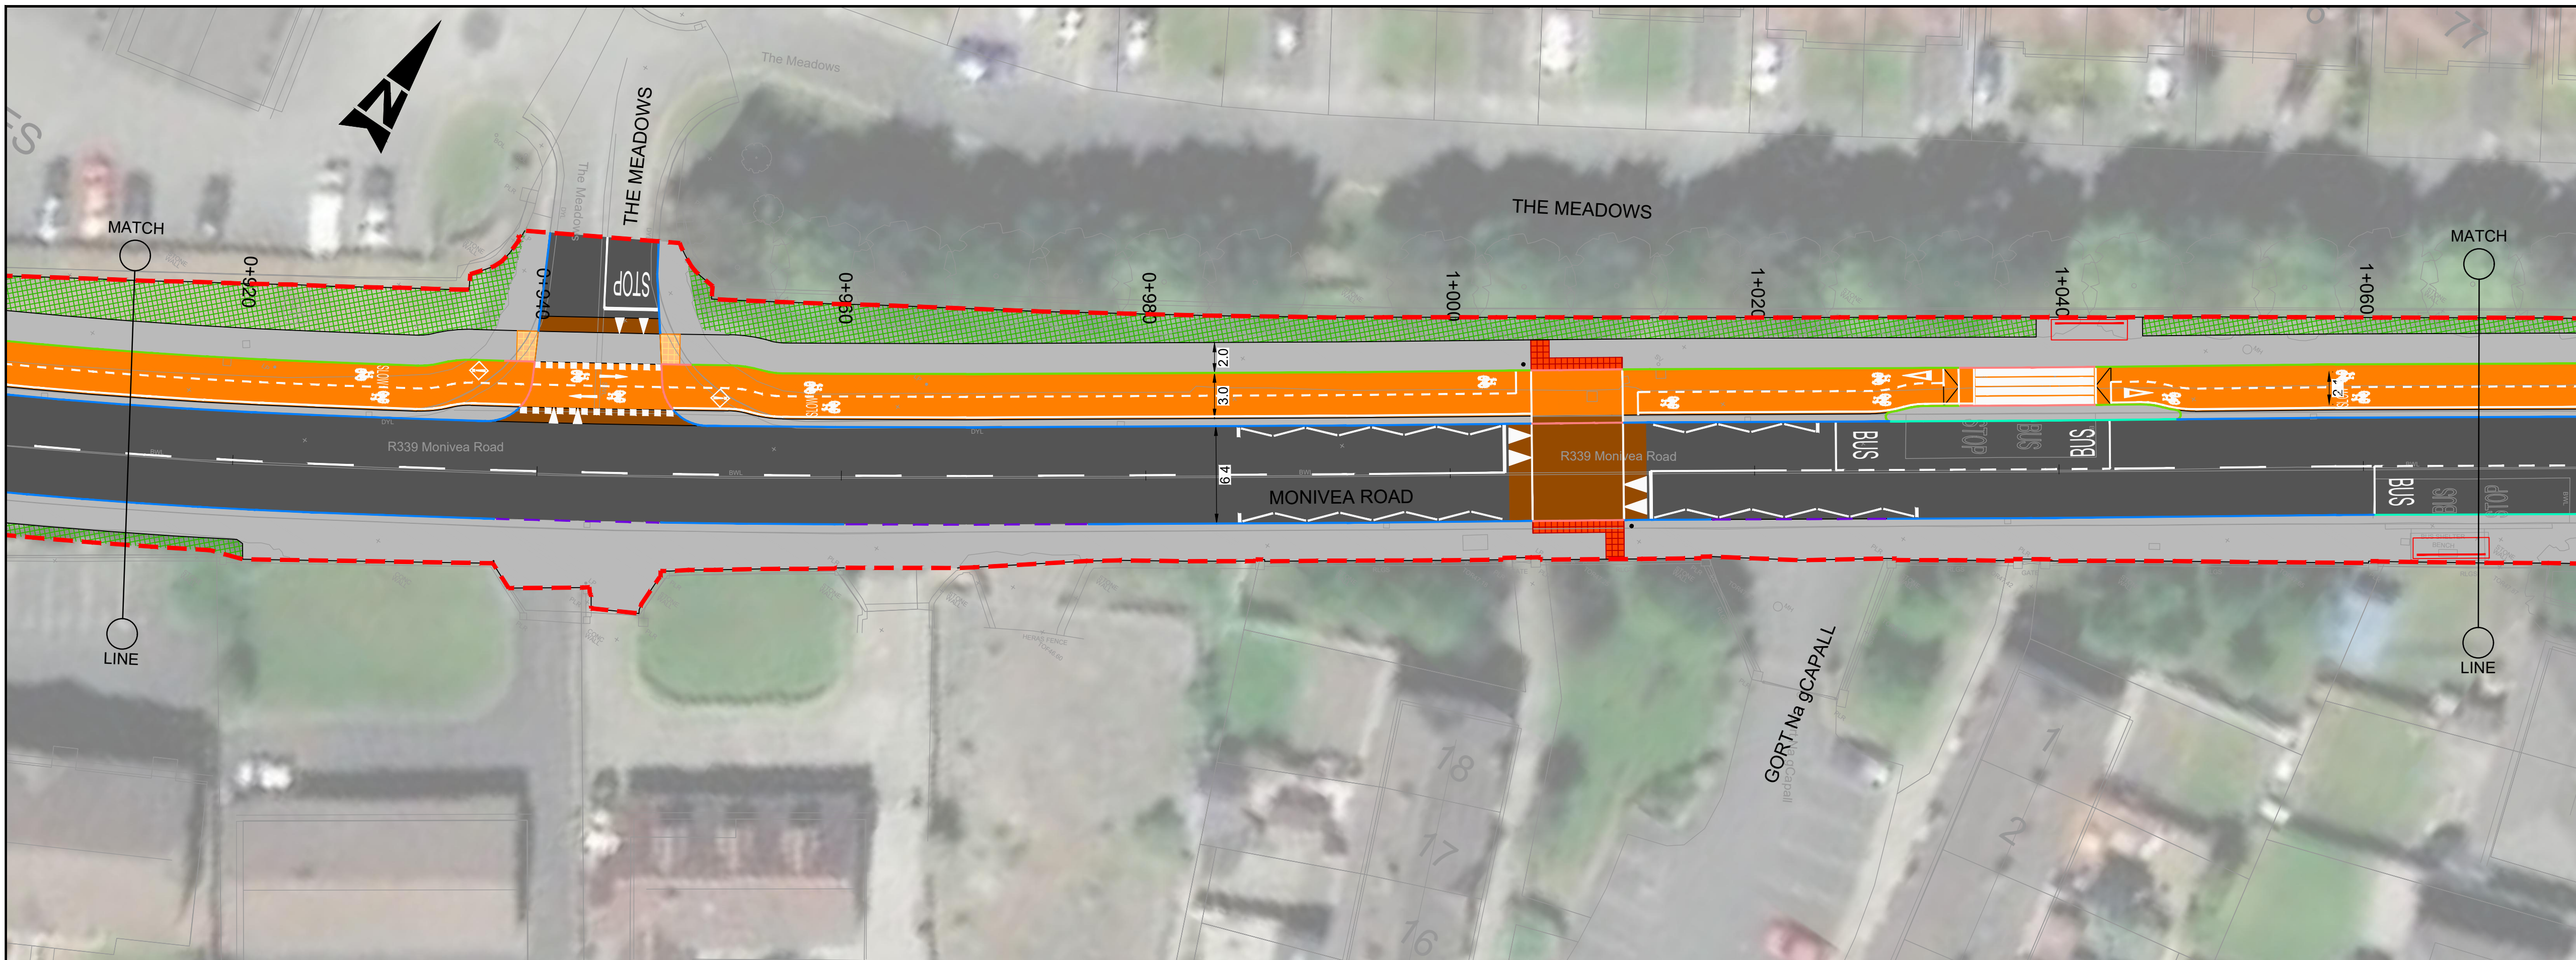


- GENERAL NOTES
1. ALL DIMENSIONS ARE IN MILLIMETRES UNLESS NOTED OTHERWISE
 2. ONLY WRITTEN DIMENSIONS SHALL BE USED. NO DIMENSIONS SHALL BE SCALED FROM THE DRAWINGS
 3. ALL LEVELS ARE IN METRES AND ARE TO MALIN HEAD DATUM
 4. ALL COORDINATES ARE IN METRES AND ARE TO IRISH TRANSVERSE MERCATOR
 5. DRAWINGS ARE TO BE READ IN CONJUNCTION WITH THE SPECIFICATION

- LEGEND:
- SITE BOUNDARY
 - EXISTING KERBLINE TO BE RETAINED
 - 6mm CONCRETE KERB
 - 60mm CONCRETE KERB
 - 60mm BEVELLED KERB
 - 100mm CONCRETE KERB
 - KASSEL KERB
 - FLUSH KERB
 - EDGING KERB
 - CARRIAGEWAY
 - PROPOSED FOOTPATH
 - PROPOSED SHARED SPACE
 - PROPOSED RAISED CYCLE TRACK / LANE
 - PROPOSED ON ROAD CYCLE LANE
 - PROPOSED RAISED TABLE / ENTRY TREATMENT
 - PROPOSED TACTILE PAVING (CONTROLLED)
 - PROPOSED TACTILE PAVING (UNCONTROLLED)
 - PROPOSED TACTILE PAVING (LADDER/TRAMLIN)
 - PROPOSED GRASS VERGE
 - EXISTING GRASS VERGE TO BE RETAINED
 - EXISTING FOOTWAY / CYCLEWAY
 - PROPOSED CYCLE RAMP
 - PROPOSED SINGLE PANEL BUS SHELTER
 - DELINEATOR POST
 - TRAFFIC SIGNAL POST

- NOTES:
1. DO NOT SCALE FROM DRAWING.

© ORDNANCE SURVEY IRELAND LICENSE NR. AR 0082526. ORDNANCE SURVEY IRELAND & GOVERNMENT OF IRELAND
ATKINS WILL NOT BE HELD LIABLE FOR THE USE OF THIS DATA ON ANY PROJECT OTHER THAN THE PROJECT.
MONIVEA ROAD (EAST) ACTIVE TRAVEL SCHEME

Risk Level	Atkins Base Line - Low Risk
X	Atkins Sensitive - Medium Risk
	Atkins Private - High Risk
	Client Critical - Already Marked

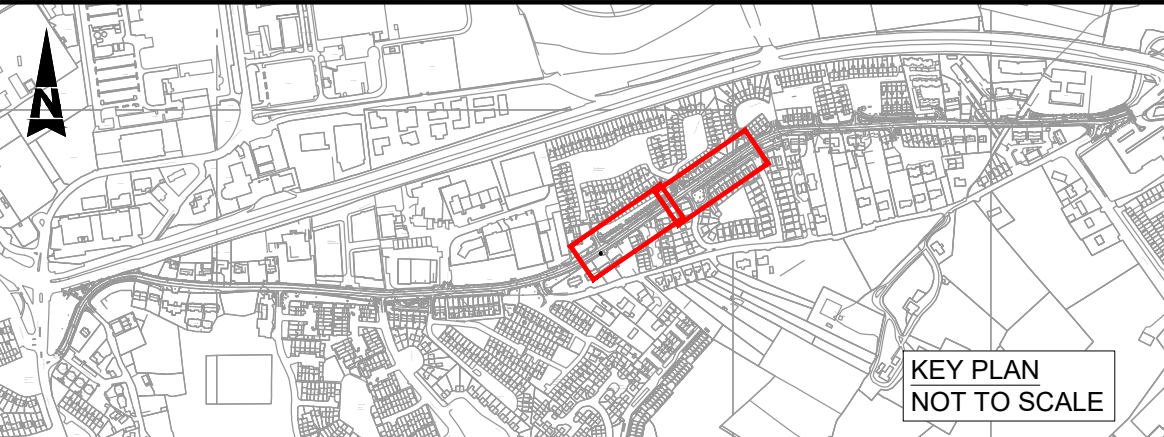

Rev	Description	By	Date	Chk'd	Rev'd	Auth
C03	ISSUED FOR PART 8 SUBMISSION	XX	10.07.26	XX	XX	XX
C02	DRAFT FOR PART 8	XX	11.06.26	XX	XX	XX
C01	DRAFT FOR PART 8	XX	22.05.26	XX	XX	XX

Atkins House, 150-155 Airside
Business Park, Swords, Co. Dublin
Tel (+353) 01 810 8000
Fax (+353) 01 810 8001

Unit 2B, 2200 Cork Airport
Business Park, Cork
Tel (+353) 021 429 0300
Fax (+353) 021 429 0360

1st Floor Technology House
Parkmore Technology Park, Galway
Tel (+353) 091 786 050
Fax (+353) 091 779 830

Client

GALWAY CITY COUNCIL


Project

MONIVEA ROAD (EAST)
ACTIVE TRAVEL SCHEME

Purpose		FOR PART 8 SUBMISSION			
Title		GENERAL ARRANGEMENT SHEET 4 OF 6			
Original Scale		Drawn	Checked	Reviewed	Authorised
1:250 @ A1		XX	XX	XX	XX
1:500 @ A3		Date 22.05.26	Date 22.05.26	Date 22.05.26	Date 22.05.26
Status	Drawing Number	Rev			
A2	5193732-ATK-04-XX-DR-CE-900124	C03			

100
10
0
A1


DO NOT SCALE

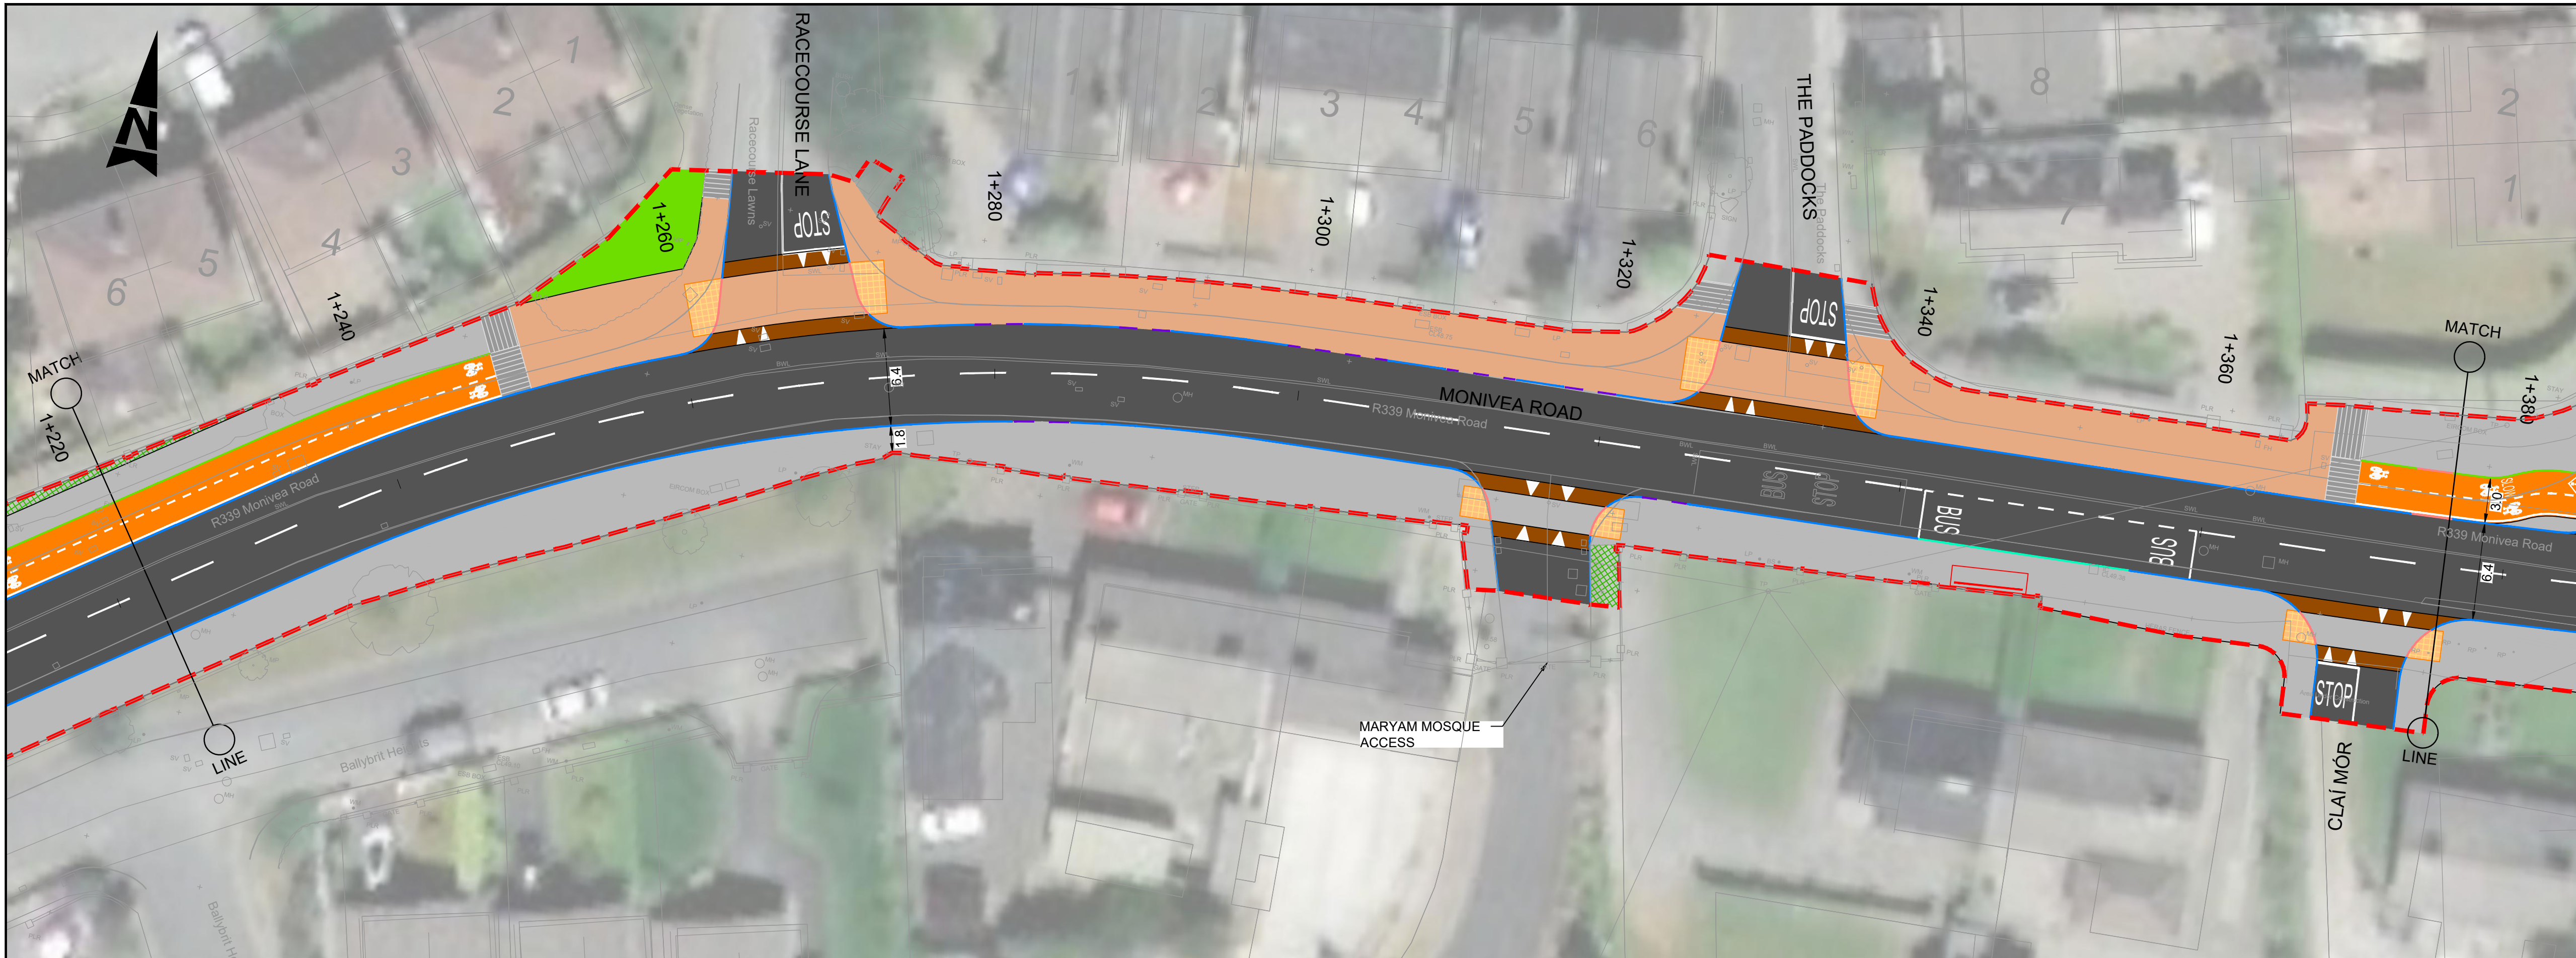

- GENERAL NOTES
1. ALL DIMENSIONS ARE IN MILLIMETRES UNLESS NOTED OTHERWISE
 2. ONLY WRITTEN DIMENSIONS SHALL BE USED. NO DIMENSIONS SHALL BE SCALED FROM THE DRAWINGS
 3. ALL LEVELS ARE IN METRES AND ARE TO MALIN HEAD DATUM
 4. ALL COORDINATES ARE IN METRES AND ARE TO IRISH TRANSVERSE MERCATOR
 5. DRAWINGS ARE TO BE READ IN CONJUNCTION WITH THE SPECIFICATION

- LEGEND:
- SITE BOUNDARY
 - EXISTING KERBLINE TO BE RETAINED
 - 6mm CONCRETE KERB
 - 60mm CONCRETE KERB
 - 60mm BEVELLED KERB
 - 100mm CONCRETE KERB
 - KASSEL KERB
 - FLUSH KERB
 - EDGING KERB
 - CARRIAGEWAY
 - PROPOSED FOOTPATH
 - PROPOSED SHARED SPACE
 - PROPOSED RAISED CYCLE TRACK / LANE
 - PROPOSED ON ROAD CYCLE LANE
 - PROPOSED RAISED TABLE / ENTRY TREATMENT
 - PROPOSED TACTILE PAVING (CONTROLLED)
 - PROPOSED TACTILE PAVING (UNCONTROLLED)
 - PROPOSED TACTILE PAVING (LADDER/TRAMLINE)
 - PROPOSED GRASS VERGE
 - EXISTING GRASS VERGE TO BE RETAINED
 - EXISTING FOOTWAY / CYCLEWAY
 - PROPOSED CYCLE RAMP
 - PROPOSED SINGLE PANEL BUS SHELTER
 - DELINEATOR POST
 - TRAFFIC SIGNAL POST

- NOTES :
1. DO NOT SCALE FROM DRAWING.

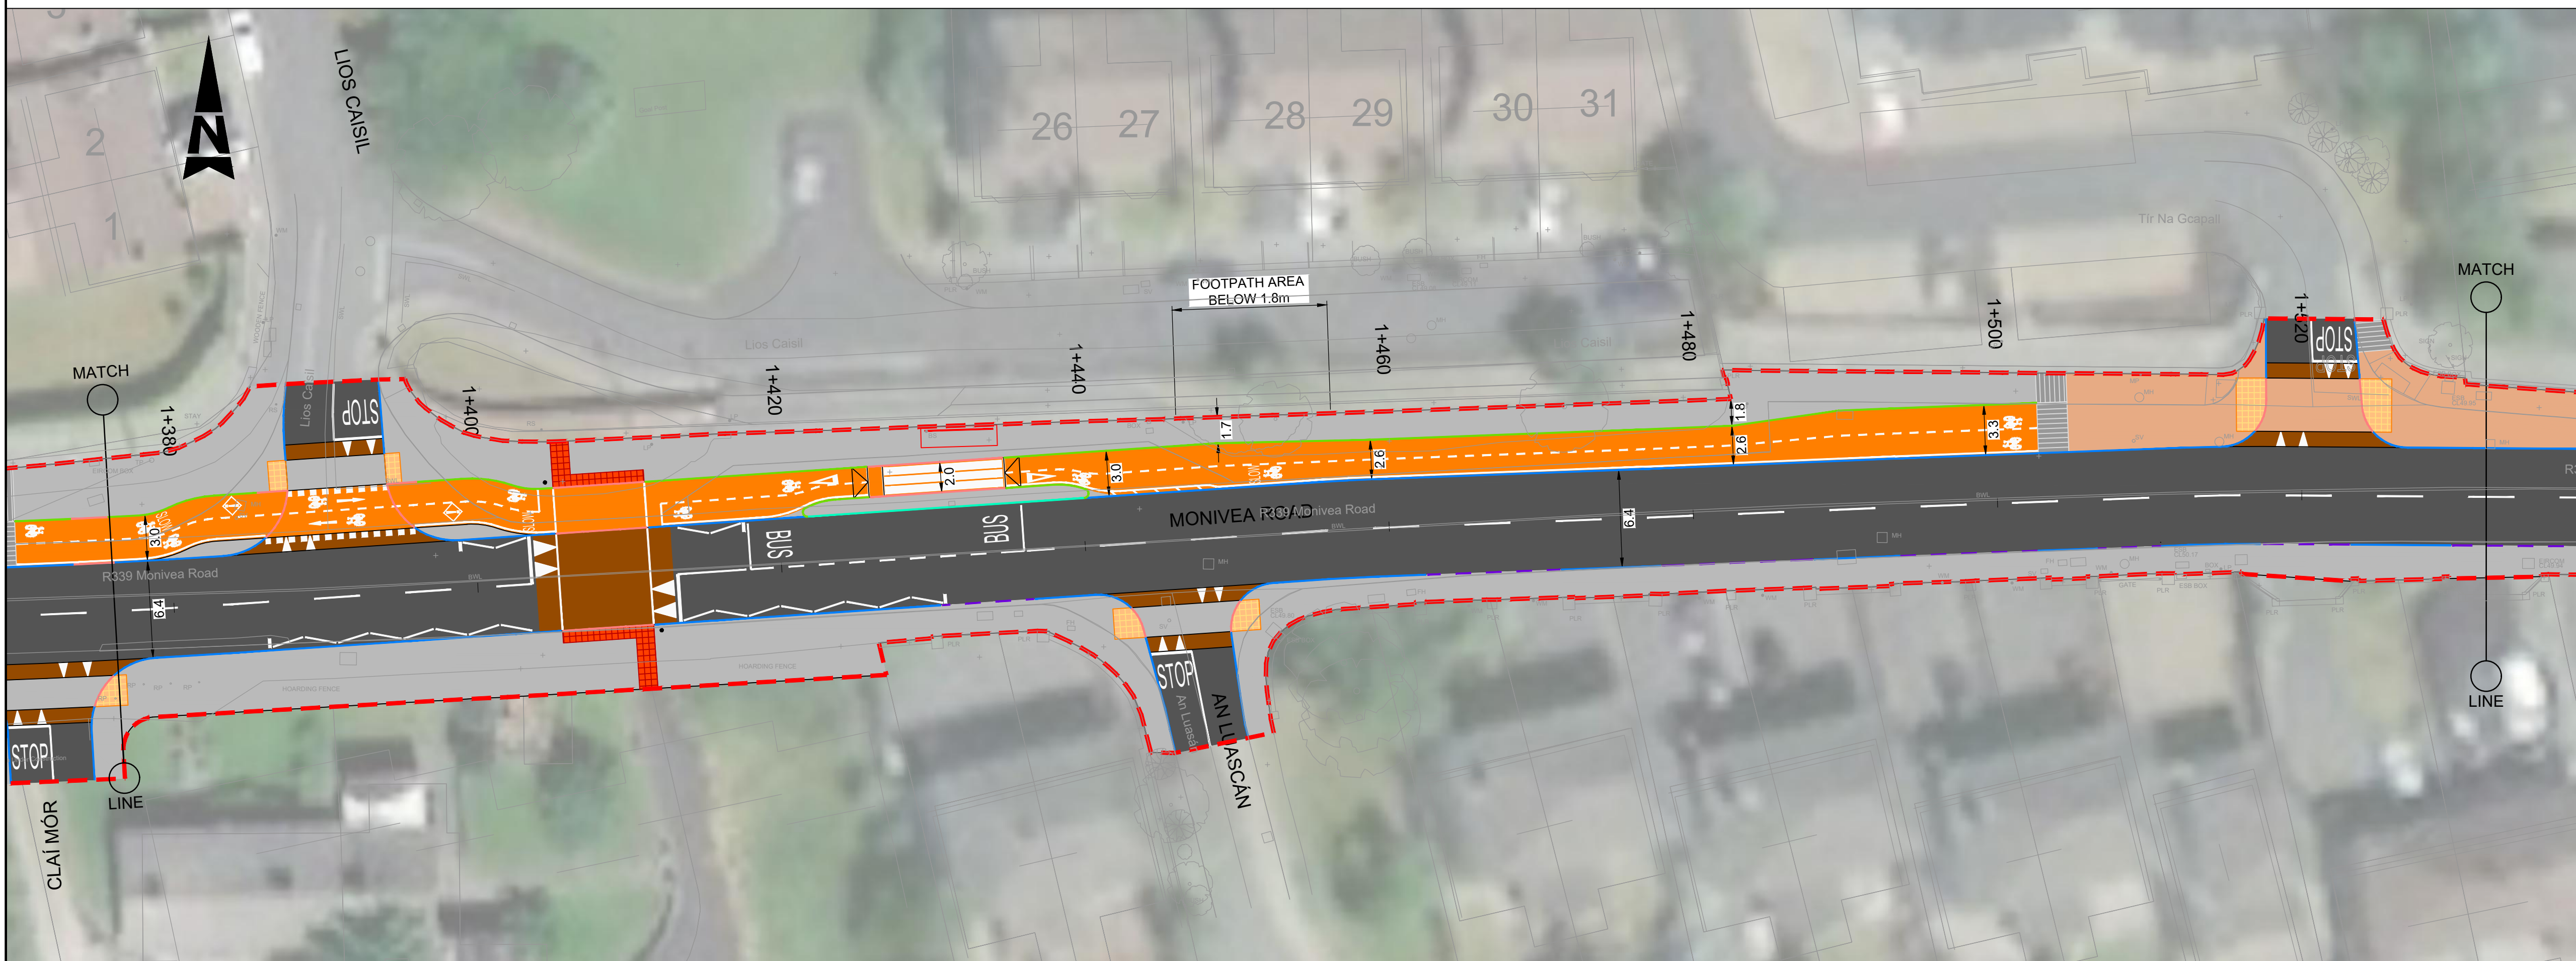

© ORDNANCE SURVEY IRELAND LICENSE NR. AR 0082526. ORDNANCE SURVEY IRELAND & GOVERNMENT OF IRELAND
ATKINS WILL NOT BE HELD LIABLE FOR THE USE OF THIS DATA ON ANY PROJECT OTHER THAN THE PROJECT.
MONIVEA ROAD (EAST) ACTIVE TRAVEL SCHEME

Risk Level	X	Atkins Base Line - Low Risk
		Atkins Sensitive - Medium Risk
		Atkins Private - High Risk
		Client Critical - Already Marked



C03	ISSUED FOR PART 8 SUBMISSION	XX	10.07.26	XX	XX	XX
C02	DRAFT FOR PART 8	XX	11.06.26	XX	XX	XX
C01	DRAFT FOR PART 8	XX	22.05.26	XX	XX	XX
Rev	Description	By	Date	Chk'd	Rev'd	Auth

AtkinsRéalais

Atkins House, 150-155 Aislide Business Park, Swords, Co. Dublin
Tel (+353) 01 810 8000
Fax (+353) 01 810 8001

Unit 2B, 2200 Cork Airport Business Park, Cork
Tel (+353) 021 429 0300
Fax (+353) 021 429 0360

1st Floor Technology House Parkmore Technology Park, Galway
Tel (+353) 091 786 050
Fax (+353) 091 779 830

Client	GALWAY CITY COUNCIL
Project	MONIVEA ROAD (EAST) ACTIVE TRAVEL SCHEME



Purpose	FOR PART 8 SUBMISSION
Title	GENERAL ARRANGEMENT SHEET 5 OF 6
Original Scale	1:250 @ A1 1:500 @ A3
Drawn	XX
Checked	XX
Reviewed	XX
Authorised	XX
Date	22.05.26
Date	22.05.26
Date	22.05.26
Date	22.05.26
Status	A2
Drawing Number	5193732-ATK-04-XX-DR-CE-900125
Rev	C03

File: 5193732-ATK-04-XX-DR-CE-900125.dwg
Date: Jul 13, 2026 - 10:02am
Plotted by: BRE4515

\\wsatkins.com\project\EDBA\Project-Data\5193732-ATK-04-XX-DR-CE-900125.dwg

A1

DO NOT SCALE

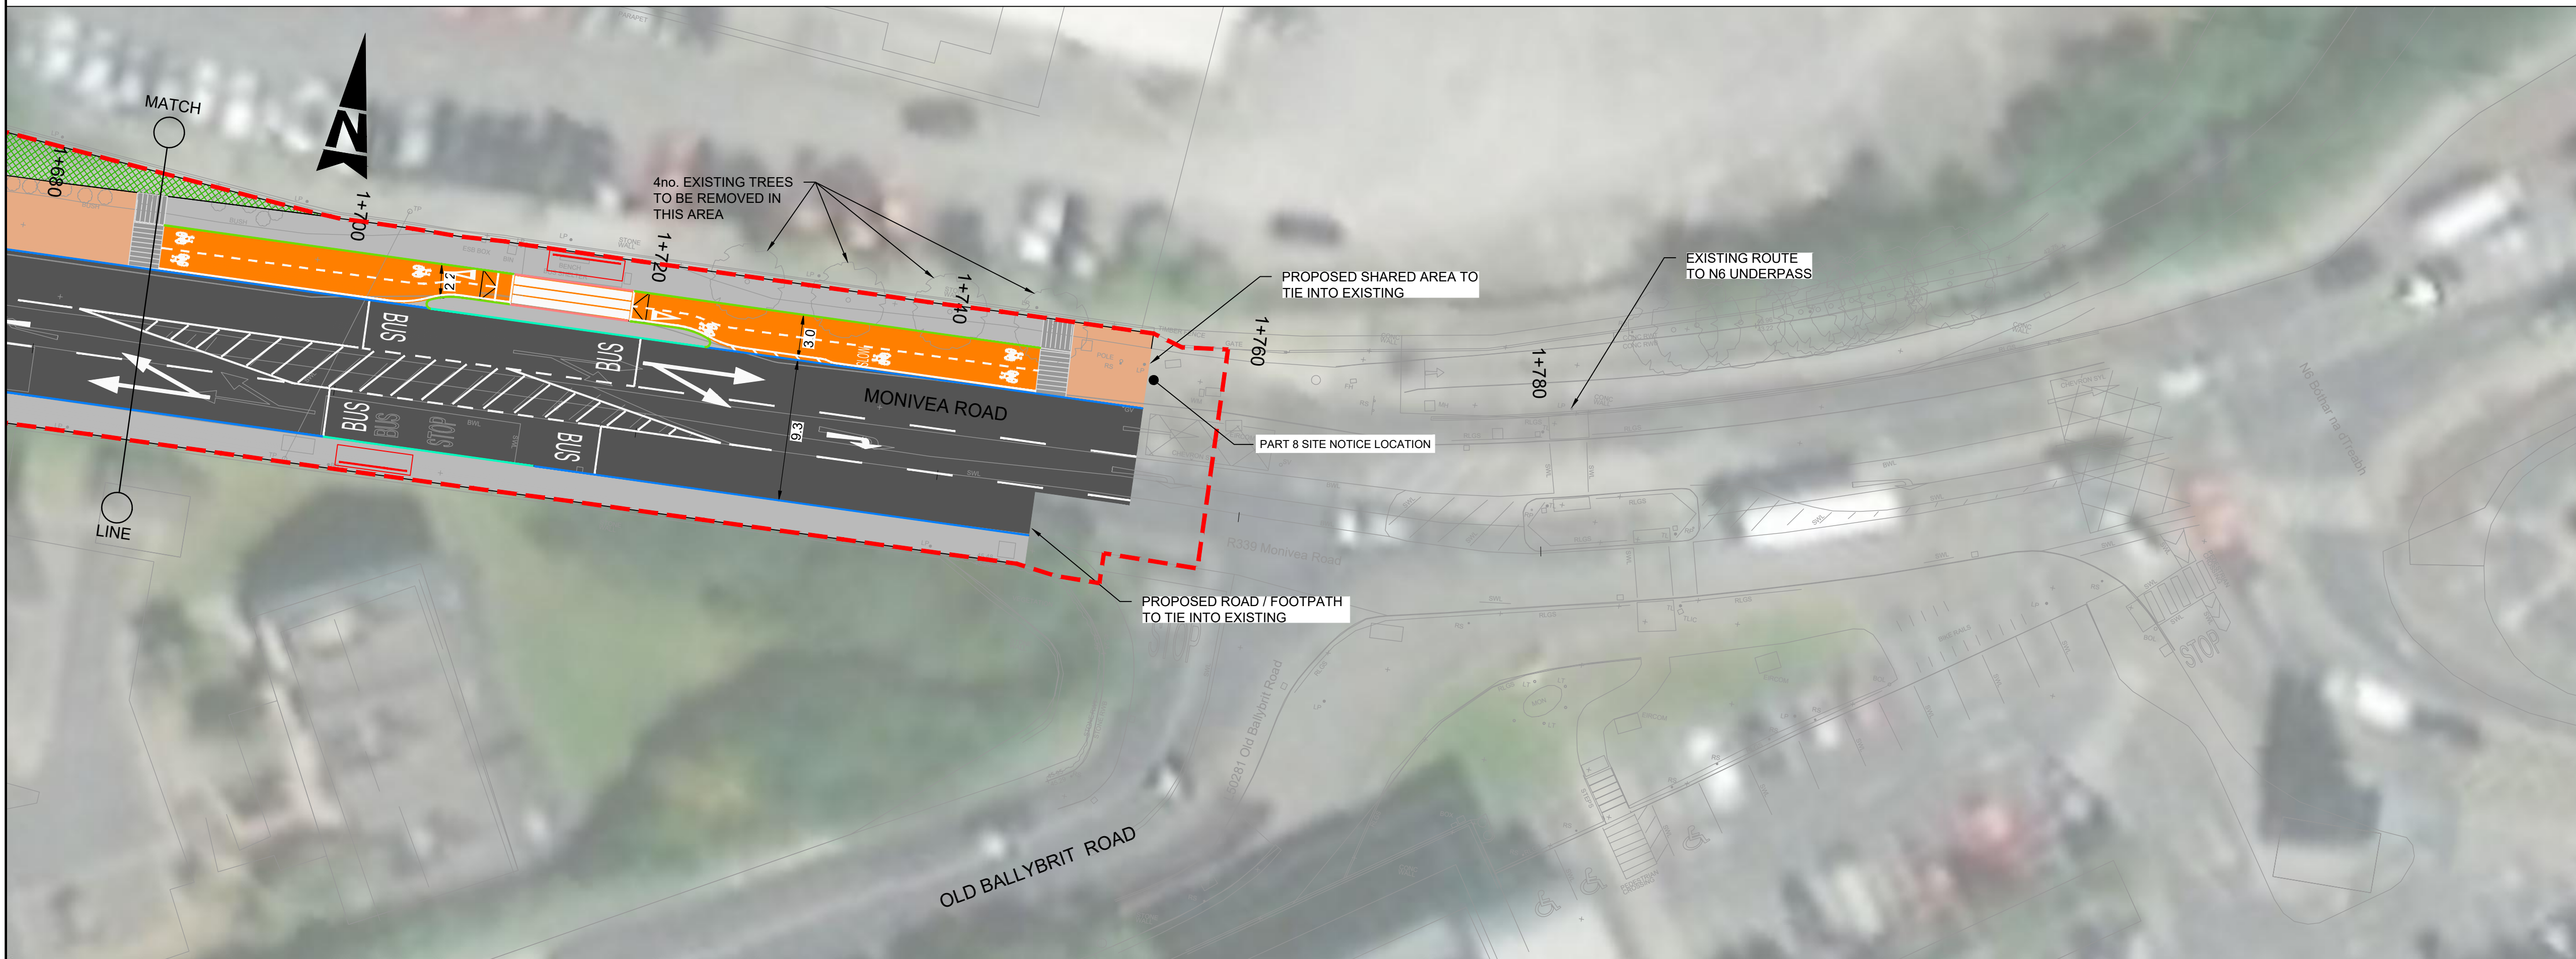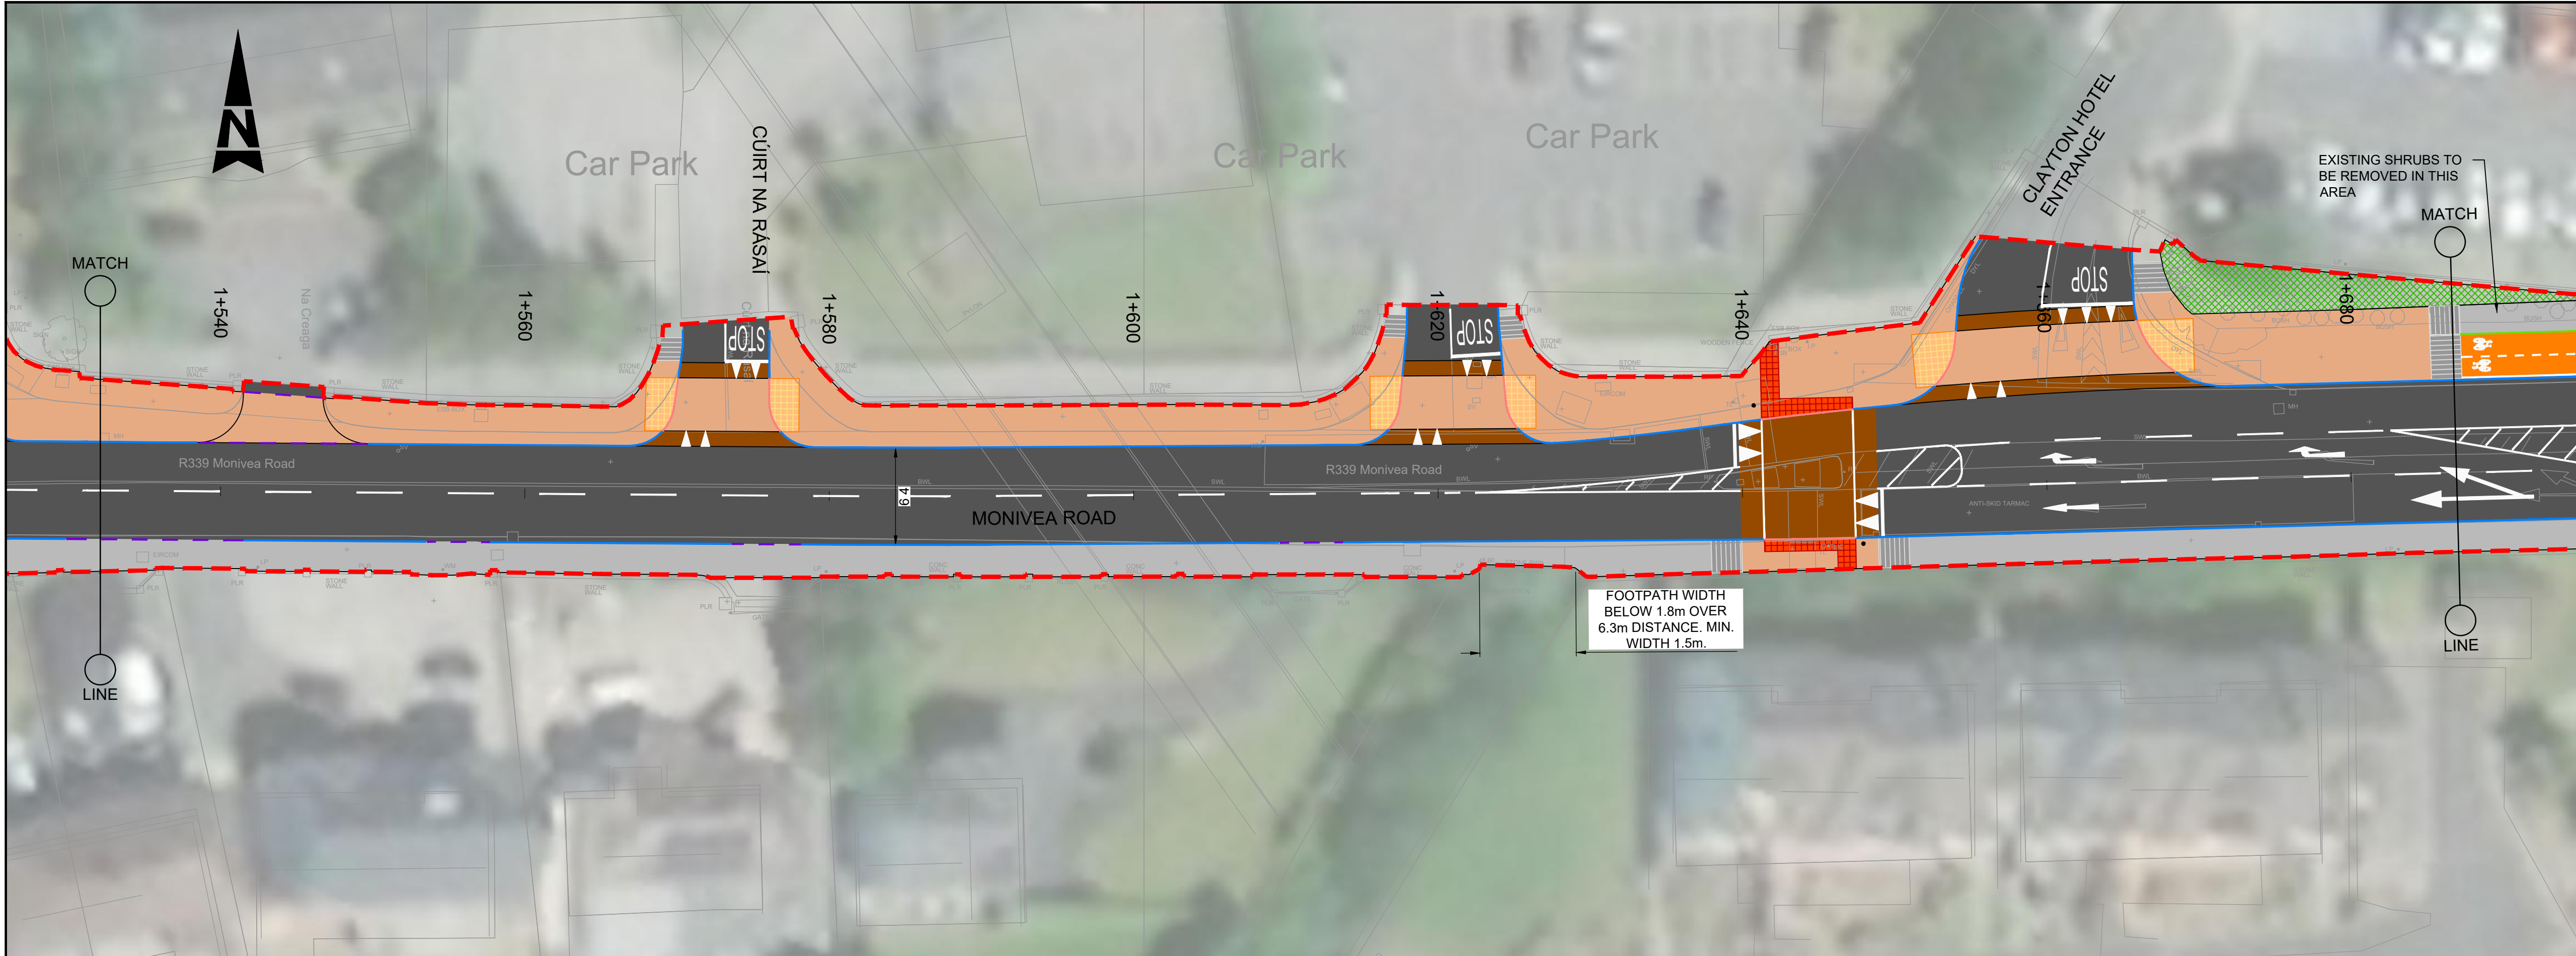

GENERAL NOTES

1. ALL DIMENSIONS ARE IN MILLIMETRES UNLESS NOTED OTHERWISE
2. ONLY WRITTEN DIMENSIONS SHALL BE USED. NO DIMENSIONS SHALL BE SCALED FROM THE DRAWINGS
3. ALL LEVELS ARE IN METRES AND ARE TO MALIN HEAD DATUM
4. ALL COORDINATES ARE IN METRES AND ARE TO IRISH TRANSVERSE MERCATOR
5. DRAWINGS ARE TO BE READ IN CONJUNCTION WITH THE SPECIFICATION

LEGEND:

- SITE BOUNDARY
- EXISTING KERBLINE TO BE RETAINED
- 6mm CONCRETE KERB
- 60mm CONCRETE KERB
- 60mm BEVELLED KERB
- 100mm CONCRETE KERB
- KASSEL KERB
- FLUSH KERB
- EDGING KERB
- CARRIAGEWAY
- PROPOSED FOOTPATH
- PROPOSED SHARED SPACE
- PROPOSED RAISED CYCLE TRACK / LANE
- PROPOSED ON ROAD CYCLE LANE
- PROPOSED RAISED TABLE / ENTRY TREATMENT
- PROPOSED TACTILE PAVING (CONTROLLED)
- PROPOSED TACTILE PAVING (UNCONTROLLED)
- PROPOSED TACTILE PAVING (LADDER/TRAMLINE)
- PROPOSED GRASS VERGE
- EXISTING GRASS VERGE TO BE RETAINED
- EXISTING FOOTWAY / CYCLEWAY
- PROPOSED CYCLE RAMP
- PROPOSED SINGLE PANEL BUS SHELTER
- DELINEATOR POST
- TRAFFIC SIGNAL POST

NOTES:

1. DO NOT SCALE FROM DRAWING.

Purpose FOR PART 8 SUBMISSION

Title GENERAL ARRANGEMENT SHEET 6 OF 6

Original Scale	Drawn	Checked	Reviewed	Authorised
1:250 @ A1	XX	XX	XX	XX
1:500 @ A3	Date 22.05.26	Date 22.05.26	Date 22.05.26	Date 22.05.26

Status	Drawing Number	Rev
A2	5193732-ATK-04-XX-DR-CE-900126	C03

© ORDNANCE SURVEY IRELAND LICENSE NR. AR 0082526. ORDNANCE SURVEY IRELAND & GOVERNMENT OF IRELAND
ATKINS WILL NOT BE HELD LIABLE FOR THE USE OF THIS DATA ON ANY PROJECT OTHER THAN THE PROJECT.
MONIVEA ROAD (EAST) ACTIVE TRAVEL SCHEME

Risk Level	X	Atkins Base Line - Low Risk
		Atkins Sensitive - Medium Risk
		Atkins Private - High Risk
		Client Critical - Already Marked



KEY PLAN NOT TO SCALE



Rev	Description	By	Date	Chk'd	Rev'd	Auth
C03	ISSUED FOR PART 8 SUBMISSION	XX	10.07.26	XX	XX	XX
C02	DRAFT FOR PART 8	XX	11.06.26	XX	XX	XX
C01	DRAFT FOR PART 8	XX	22.05.26	XX	XX	XX

AtkinsRéalís

Atkins House, 150-155 Airside Business Park, Swords, Co. Dublin
Tel (+353) 01 810 8000 Fax (+353) 01 810 8001
Unit 2B, 2200 Cork Airport Business Park, Cork
Tel (+353) 021 429 0300 Fax (+353) 021 429 0360
1st Floor Technology House Parkmore Technology Park, Galway
Tel (+353) 091 786 050 Fax (+353) 091 779 830

Client GALWAY CITY COUNCIL

Project MONIVEA ROAD (EAST) ACTIVE TRAVEL SCHEME